

High Trees

Proposed TSRGD 1057

Existing Dropped Kerb to be modified to ensure a 0mm upstand:


Uplands

Proposed TSRGD 1057

Proposed Dropped Kerb for Cycle Bypass to have 0mm upstand (flush)




Bypass not suitable at this location because of no footpath and persistent overgrown trees and shrubs

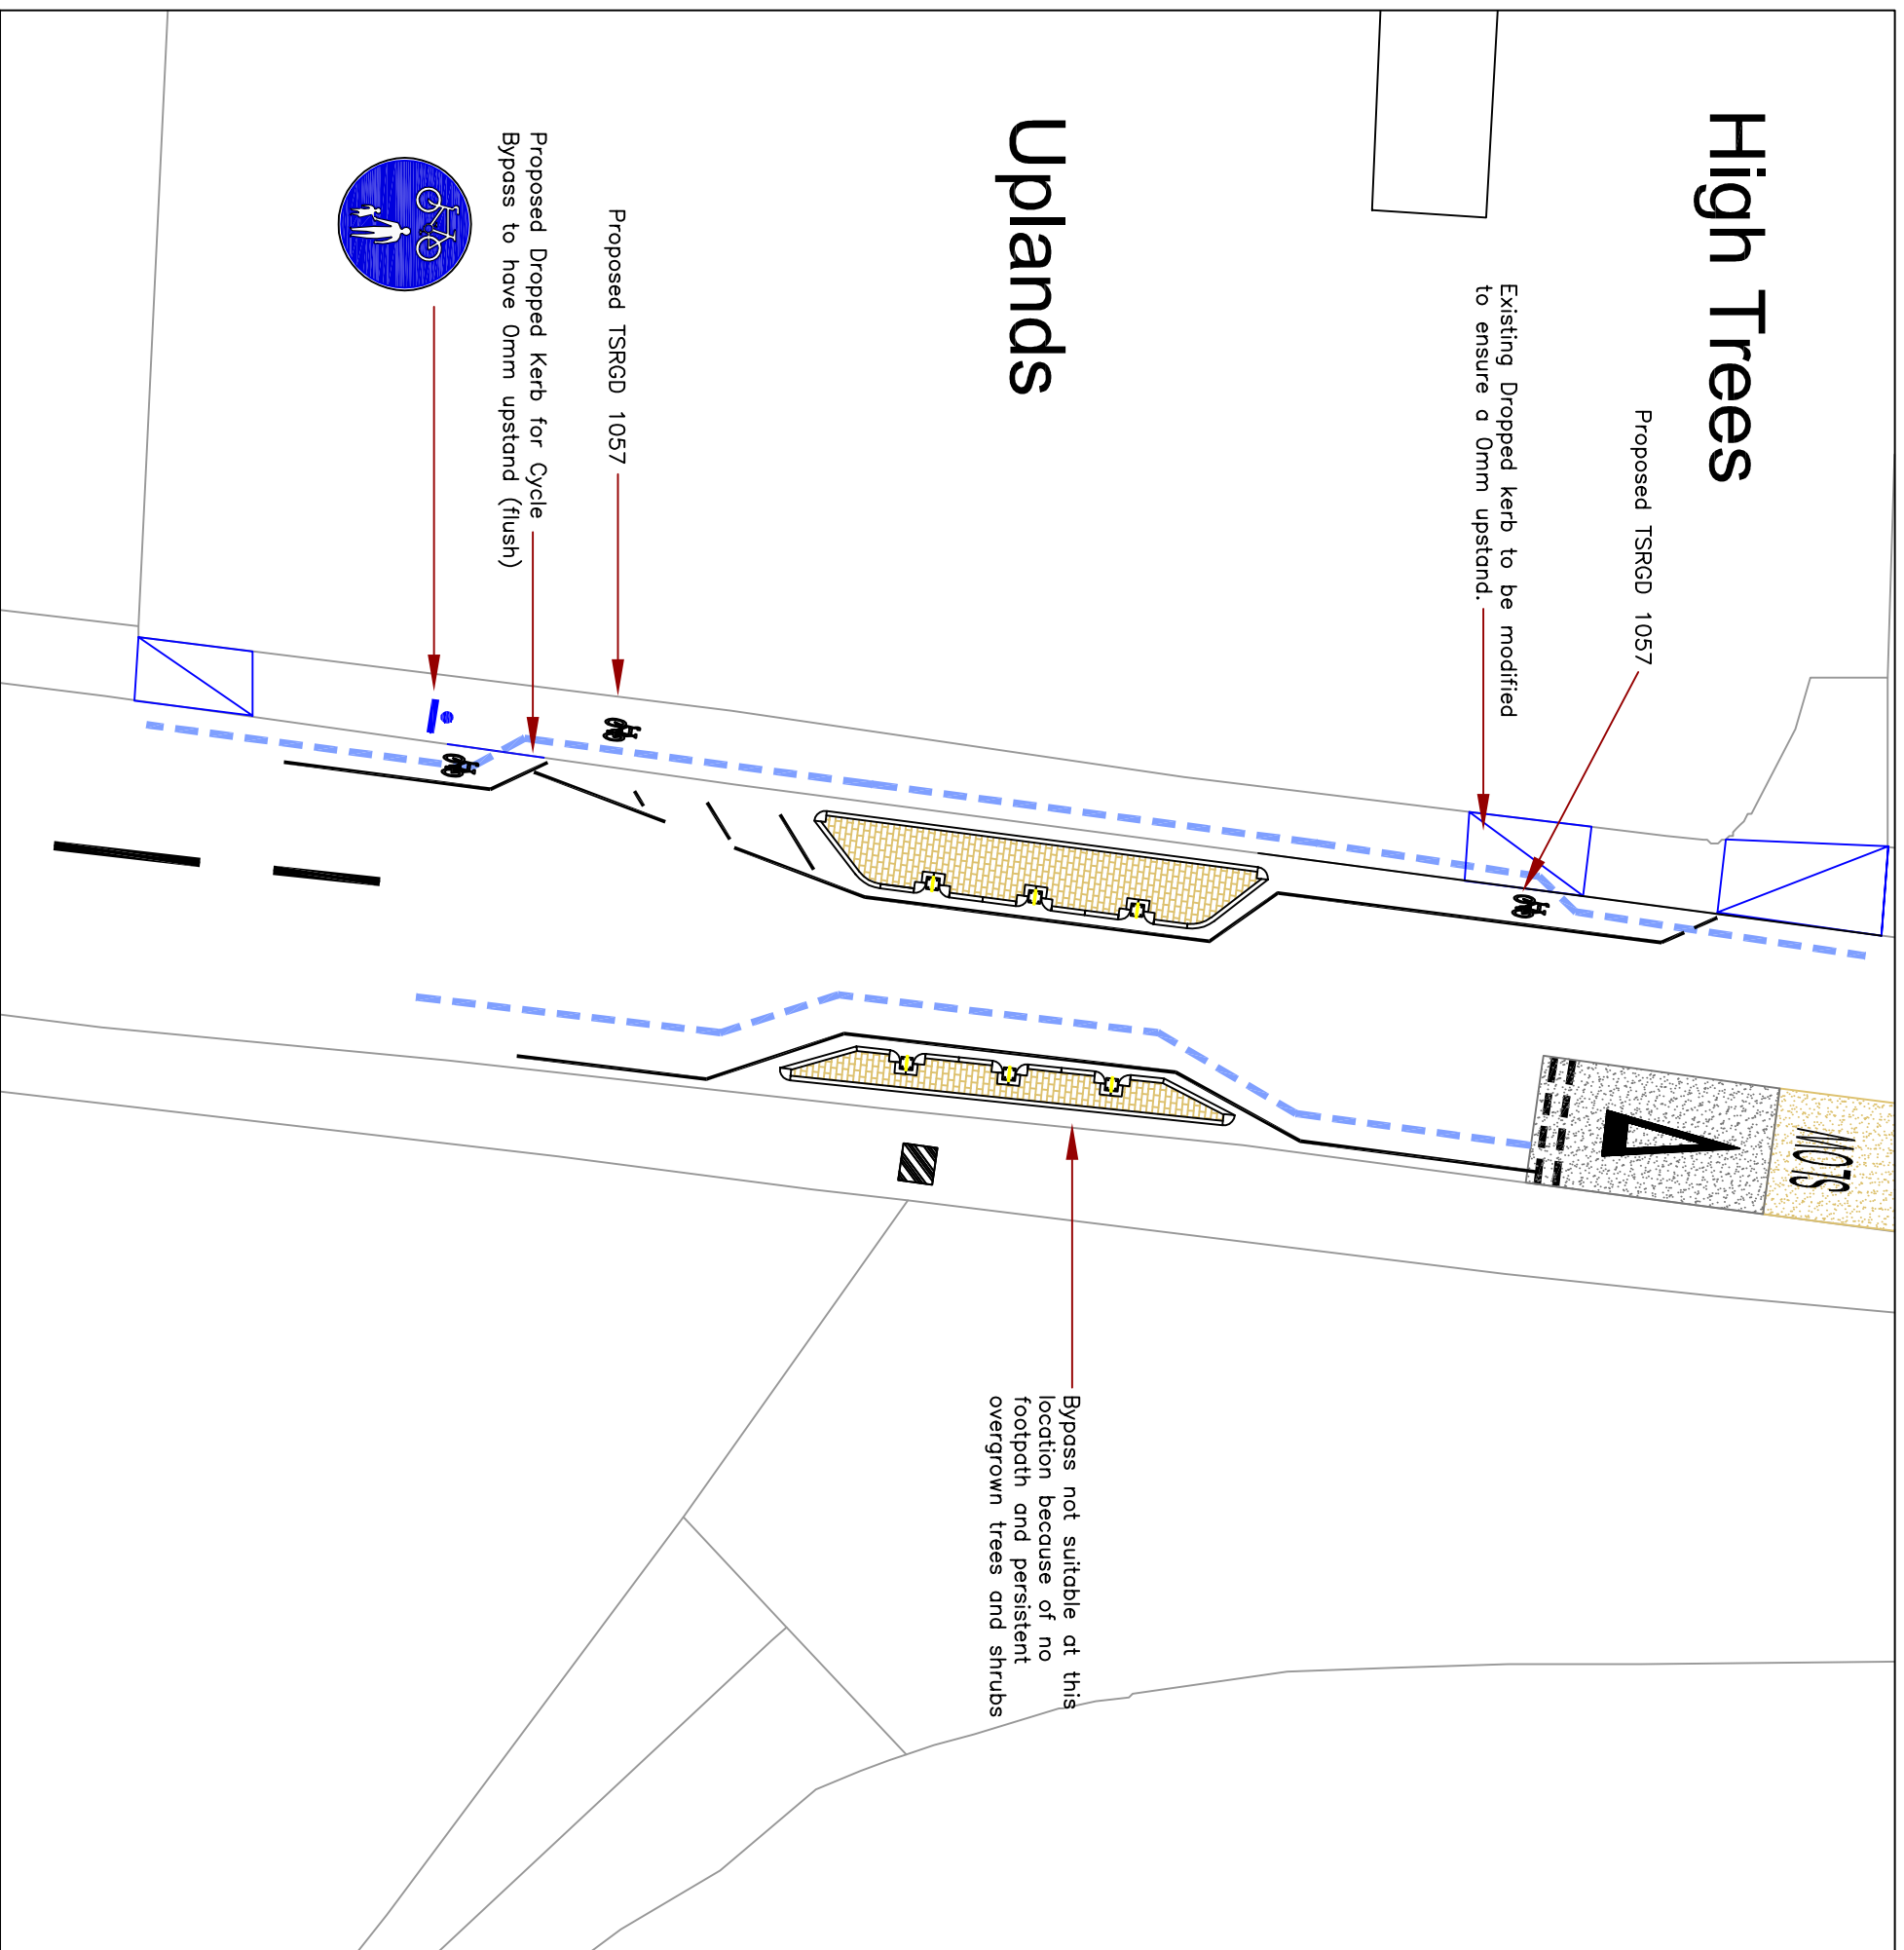

--- TSRGD 1003 (100mm)




TSRGD 1057 (100mm)

--- Cycle Route



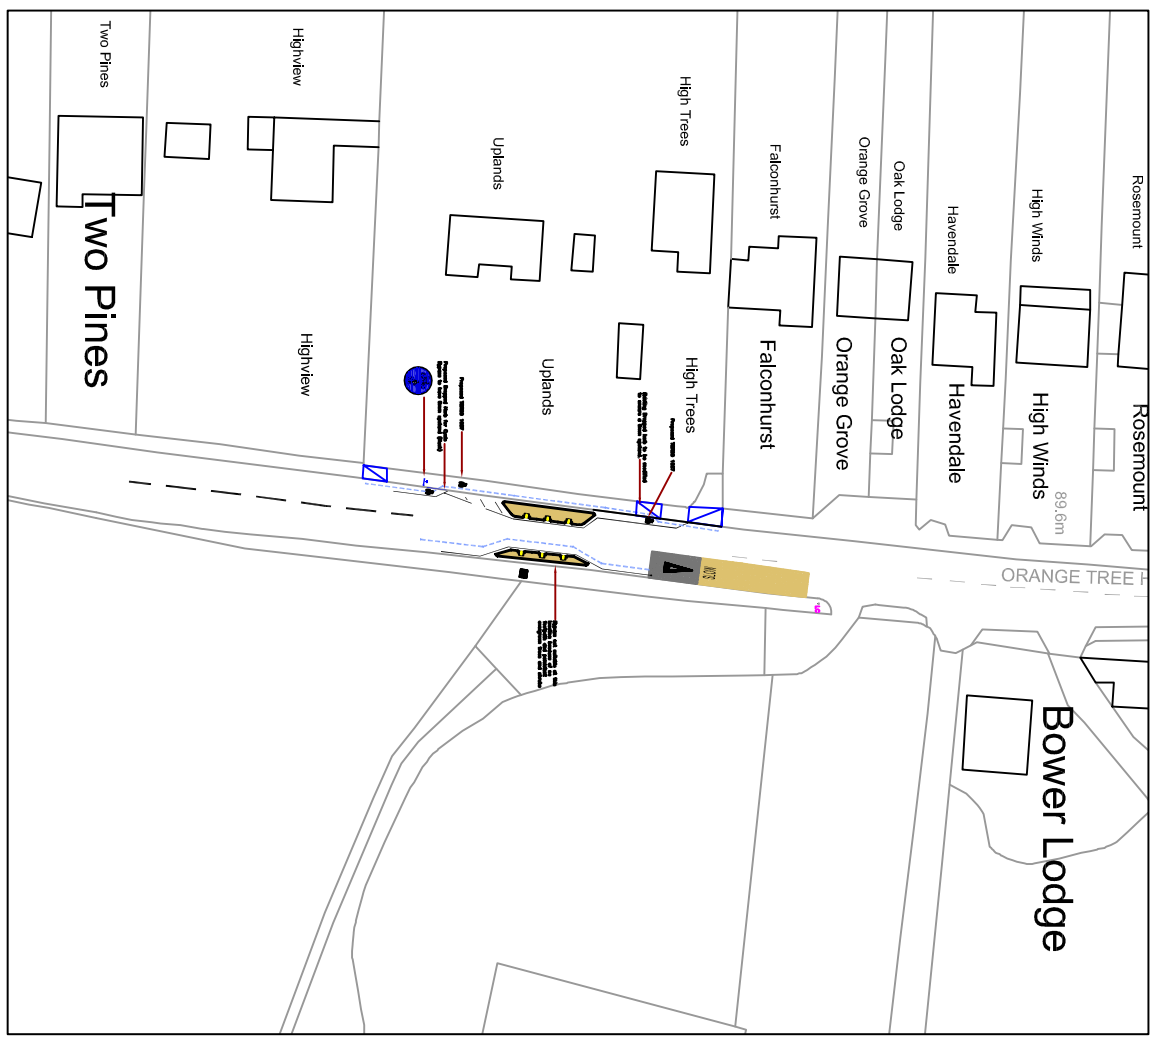


STREETCARE CULTURAL COMMUNITY TRAFFIC & ENGINEERING 10th FLOOR MERCURY HOUSE MERCURY GARDENS, ROCHFORD, RM1 3DW TELEPHONE No: 01708 434343 FAX No: 01708 433721 EMAIL: streetcare@haverfing.gov.uk		JOB TITLE Hovering-offe-Bower North Road	DRAWN BY TAB	CHECKED BY	APPROVED BY
DRAWING TITLE Cycle By-Pass		DATE: April 12	SCALE: 1:200	PURPOSE: Consultation	REVISION: -
DMG No: QLO40/17 - 101		REVISION: -	AMENDMENT	DATE	DATE

©COPYRIGHT
 This drawing belongs to the Traffic & Engineering Section & Technical Services. Neither the whole nor any part thereof may be reproduced without prior written permission.
 Based upon Ordnance Survey Mapping with the permission of the Controller of Her Majesty's Stationery Office © Crown copyright. Unauthorised reproduction infringes Crown copyright and may lead to prosecution or civil proceedings. London Borough of Havering 100024327

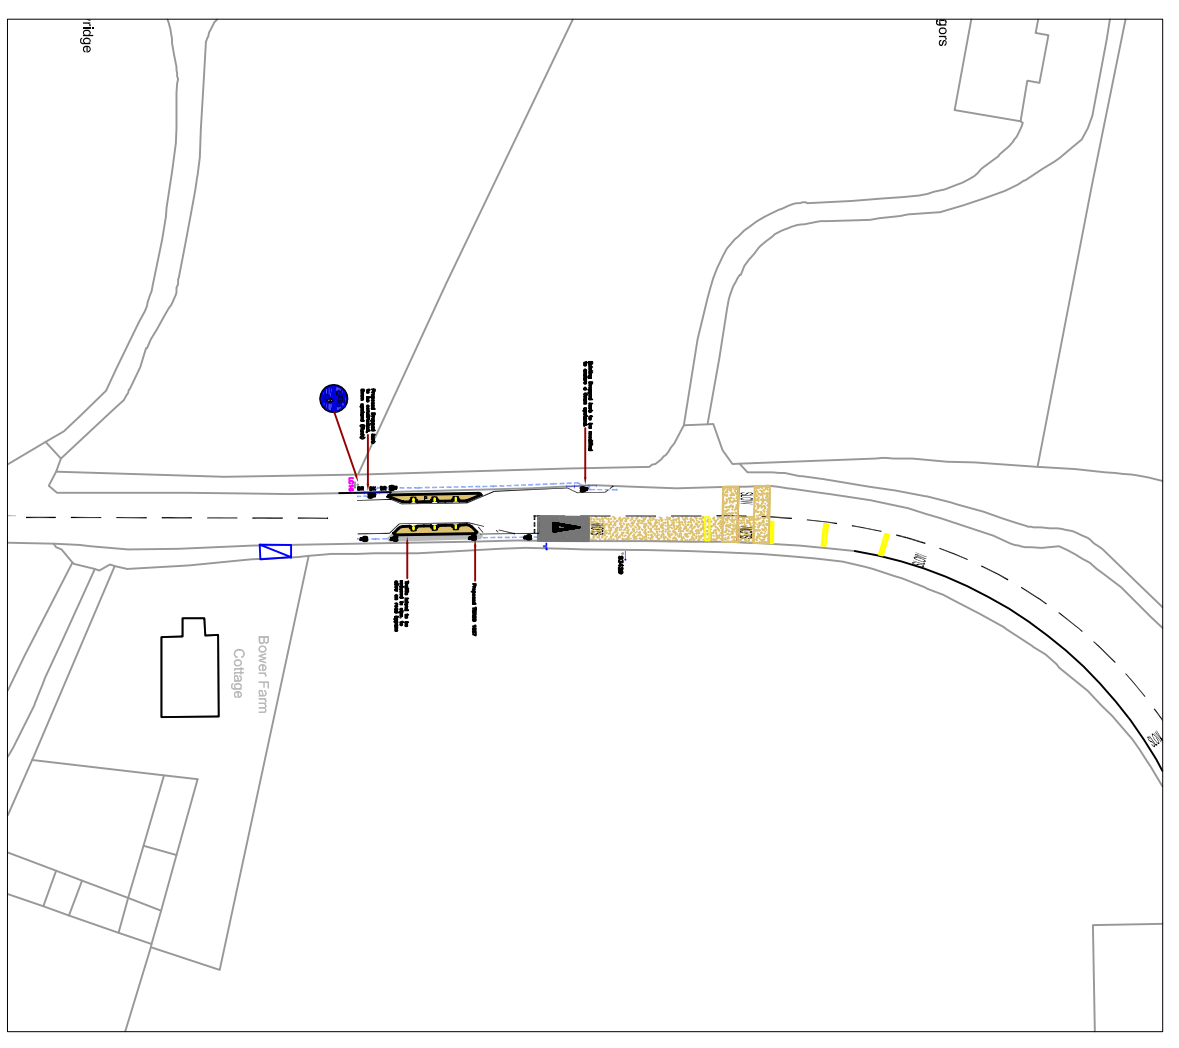
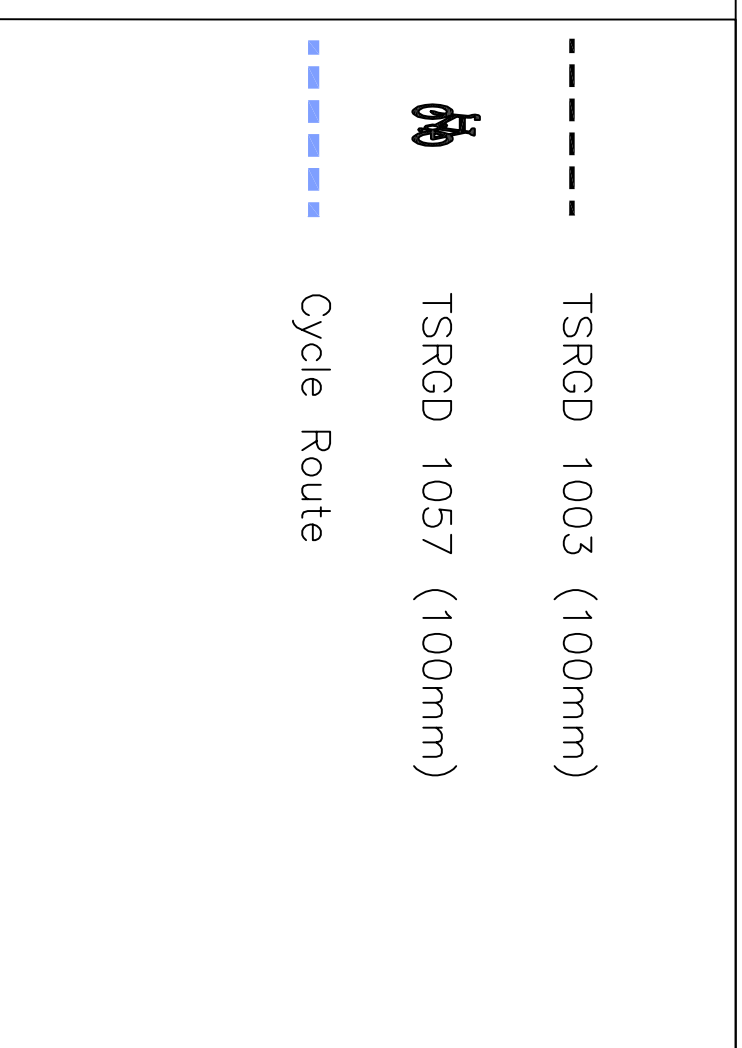
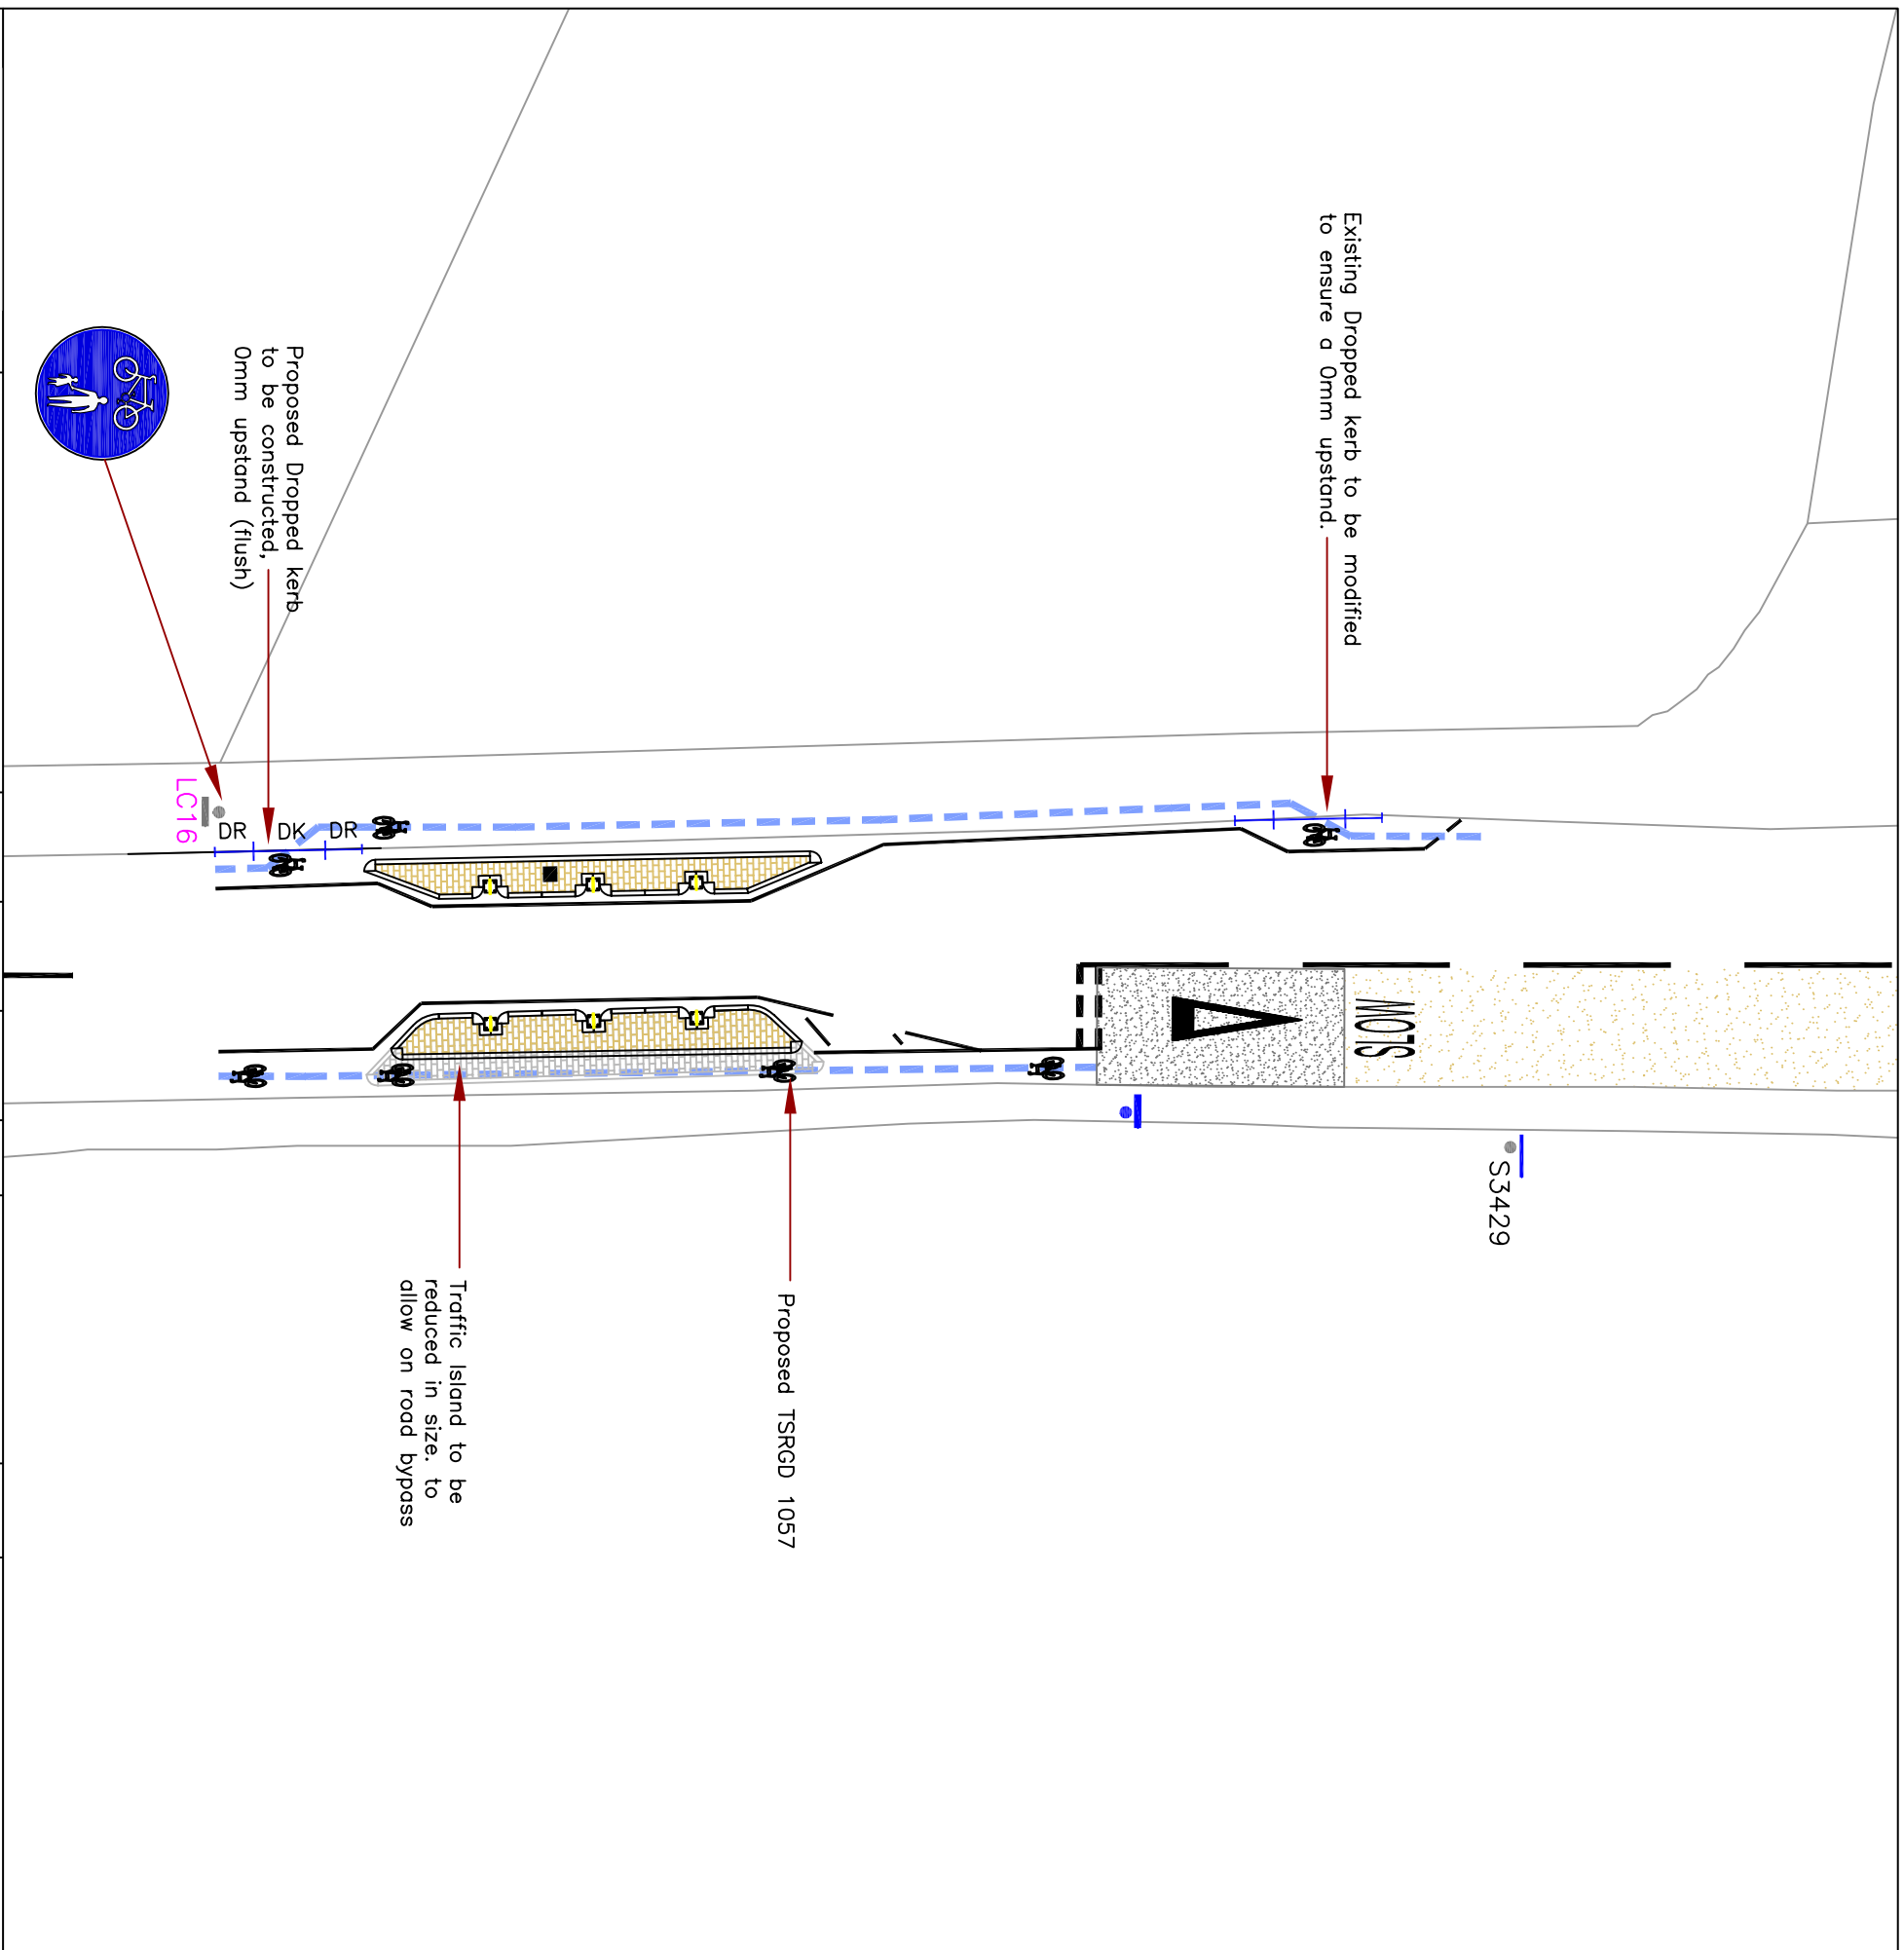


STREETCARE CULTURE & COMMUNITY TRAFFIC & ENGINEERING 10th FLOOR MERCURY HOUSE MERCURY GARDENS, ROMFORD, RM1 3DW TELEPHONE No: 01708 434343 FAX No: 01708 433721 EMAIL: streetcare@haverfmg.gov.uk			
JOB TITLE Haverfmg-018-Bower North Road	DRAWN BY TAB	CHECKED BY 	APPROVED BY
DRAWING TITLE Cycle By-Pass	DATE: April 12	SCALE: 1:200	PURPOSE: Consultation
DMG No: QLOAQ/17 - 102	REVISION: -	REVISION	AMENDMENT
REVISION	AMENDMENT	DATE	
©COPYRIGHT This drawing belongs to the Traffic & Engineering Section & Technical Services. Neither the whole nor any part thereof may be reproduced without prior written permission. Based upon Ordnance Survey Mapping with the permission of the Controller of Her Majesty's Stationery Office © Crown copyright. Unauthorised reproduction infringes Crown copyright and may lead to prosecution or civil proceedings. London Borough of Havering 100024327			

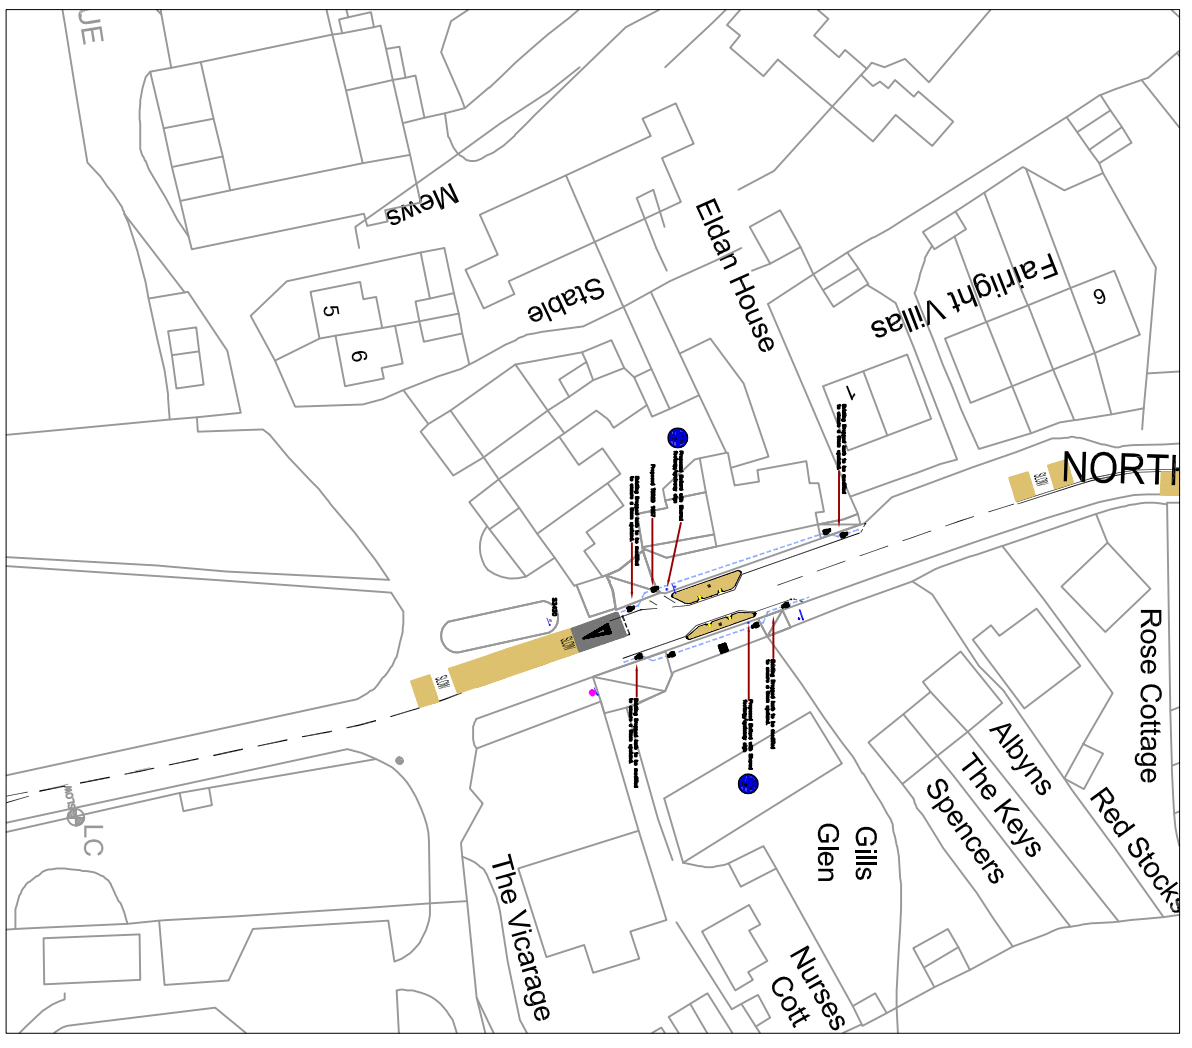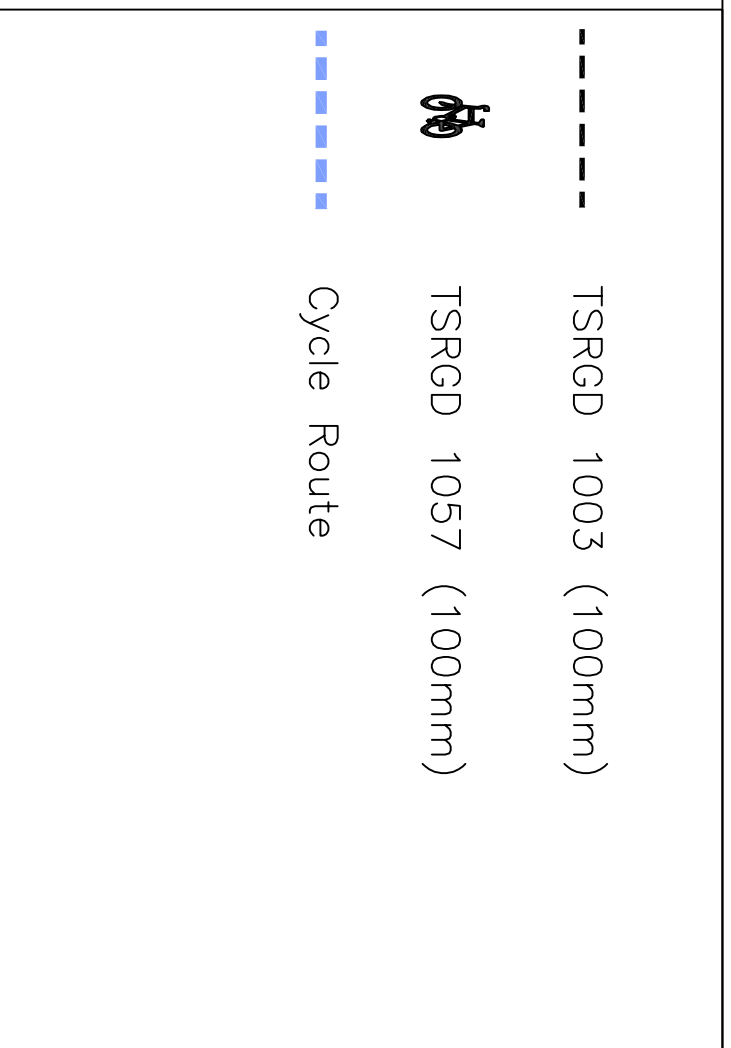
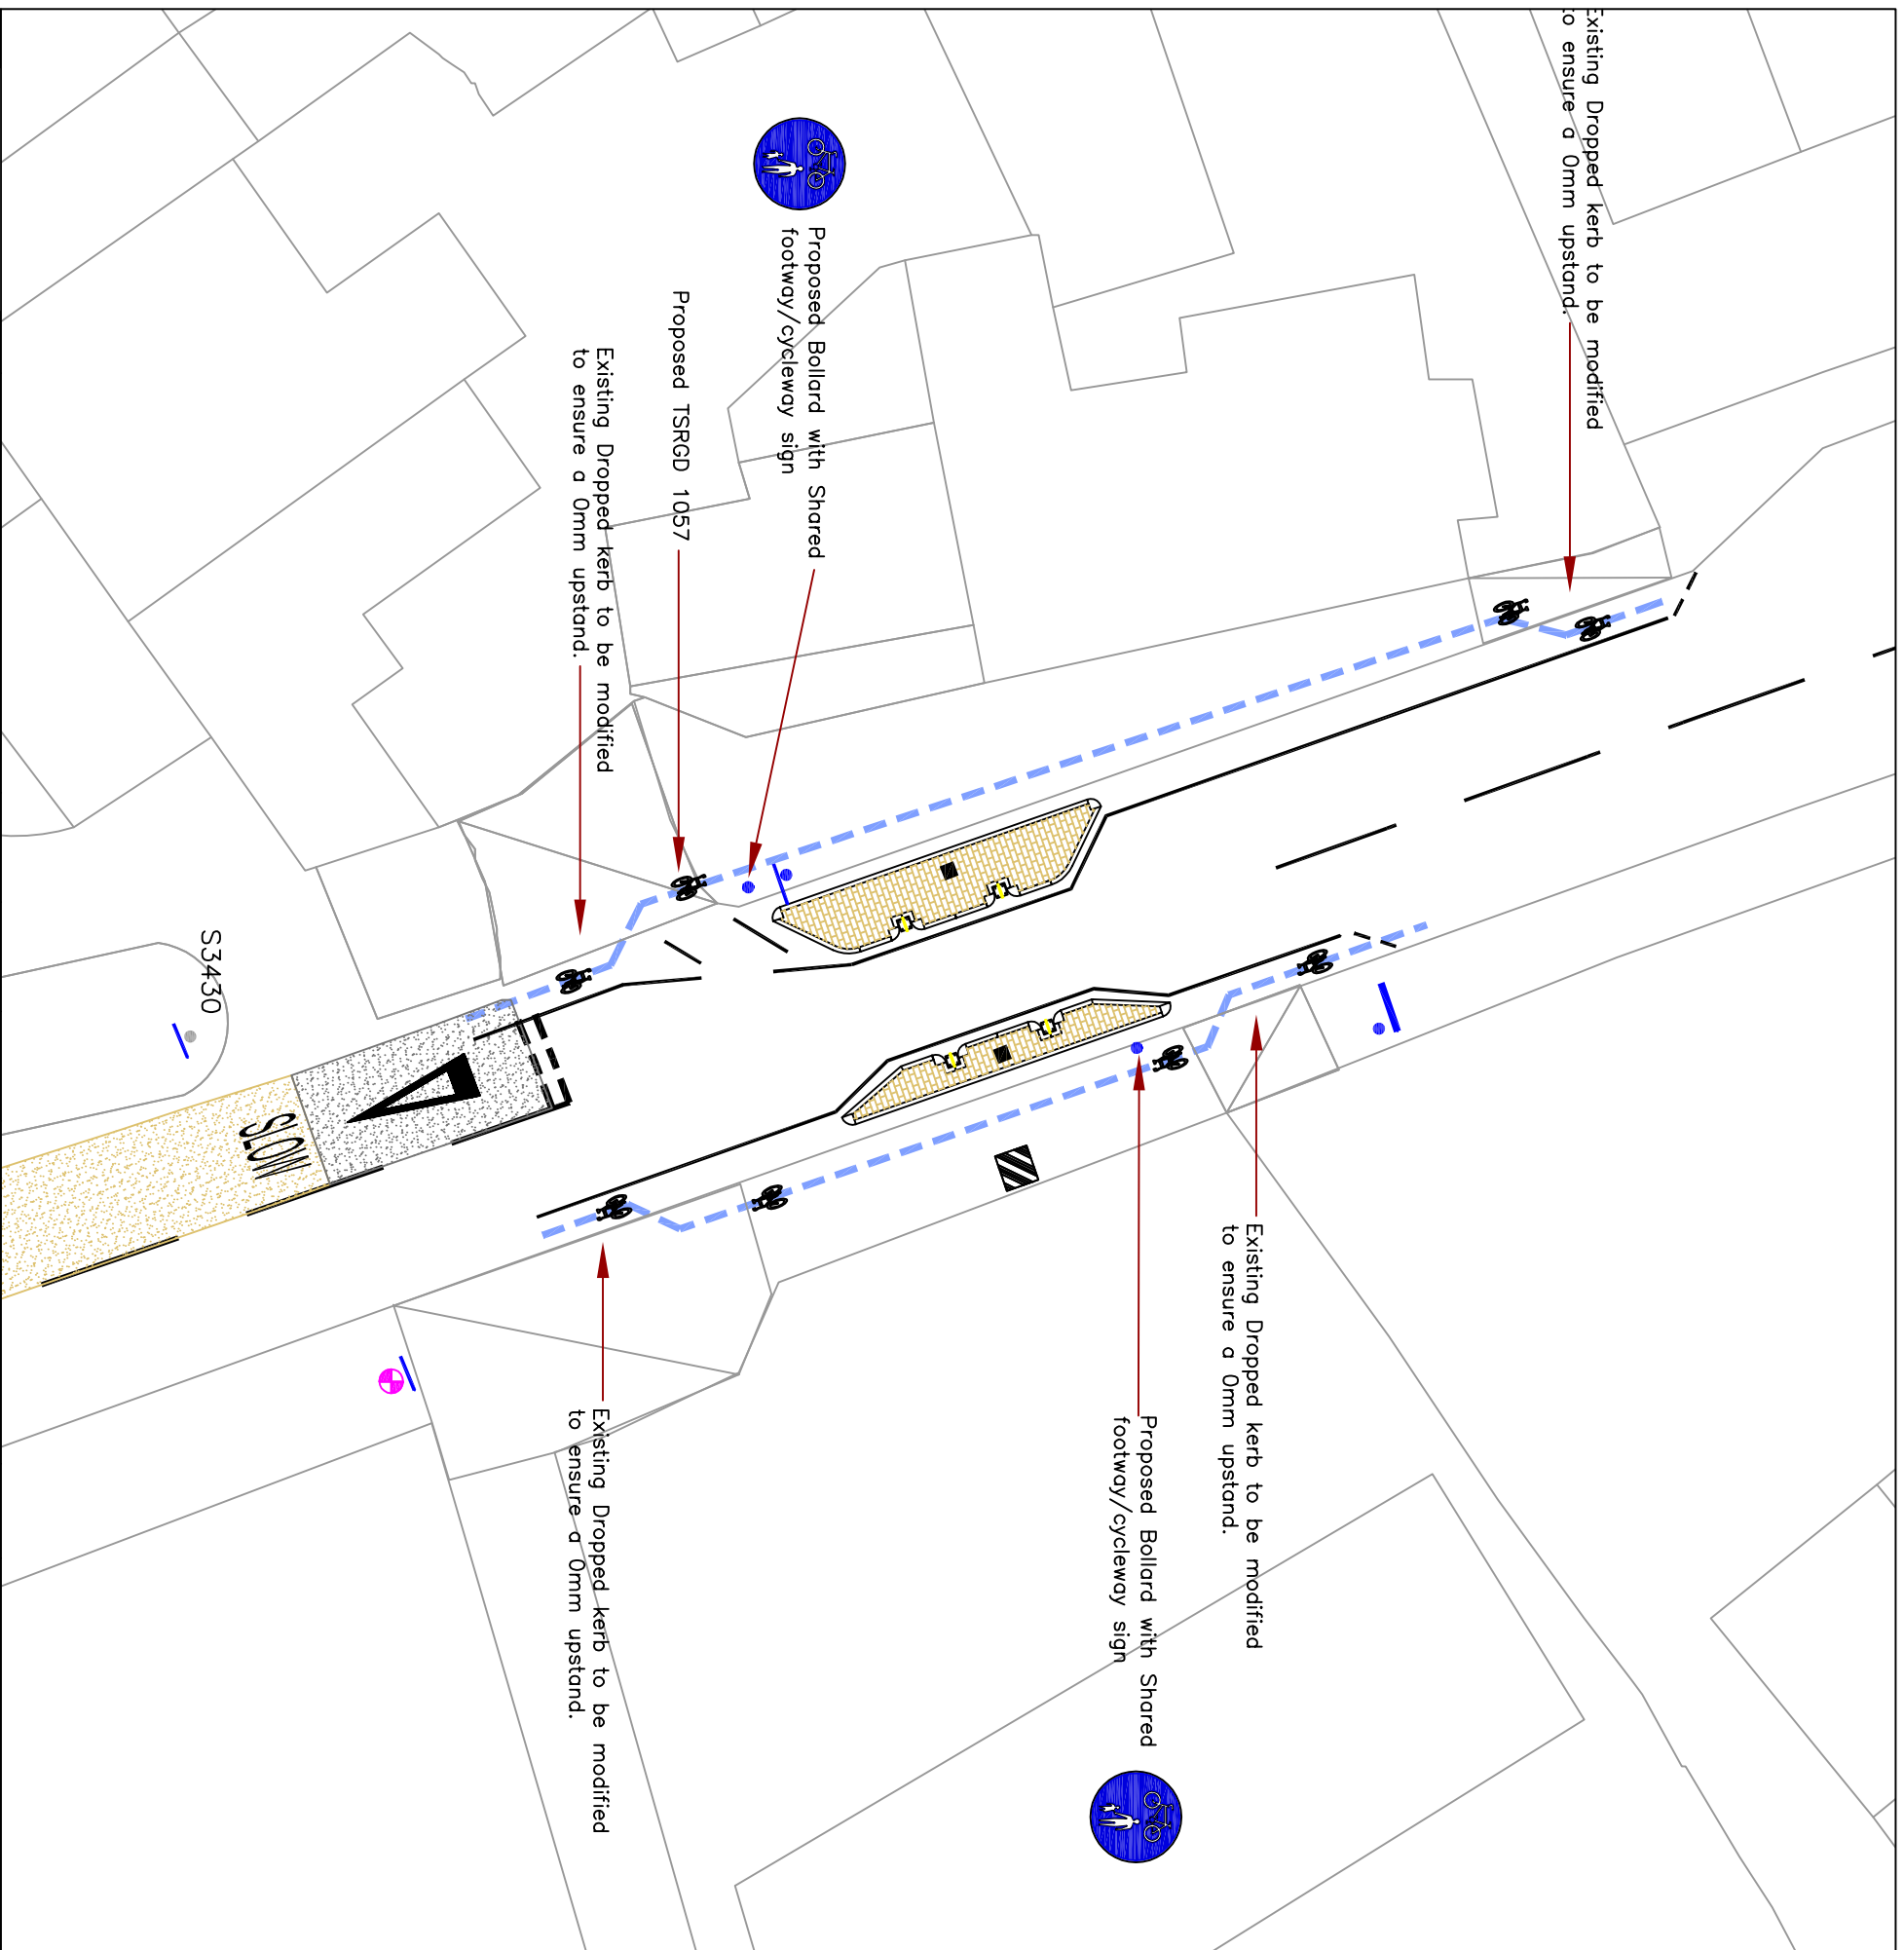


STREETSCALE CULTURE & COMMUNITY TRAFFIC & ENGINEERING 10th FLOOR MERCURY HOUSE MERCURY GARDENS, ROMFORD, RM1 3DW TELEPHONE No: 01708 434343 FAX No: 01708 433721 EMAIL: streetcare@havering.gov.uk	
JOB TITLE	Hovering - after - Bower
DRAWING TITLE	North Road
DRAWING TYPE	Cycle By-Pass
DRAWN BY	TAB
CHECKED BY	
APPROVED BY	
DATE: April 12	SCALE: 1:200
PURPOSE: Consultation	<input type="checkbox"/> DRAFT <input checked="" type="checkbox"/> ISSUE
DMG No: QLO40/17 - 103	REVISION: -
REVISION	AMENDMENT
DATE	

©COPYRIGHT
 This drawing belongs to the Traffic & Engineering Section & Technical Services. Neither the whole nor any part thereof may be reproduced without prior written permission.
 Based upon Ordnance Survey Mapping with the permission of the Controller of Her Majesty's Stationery Office © Crown Copyright. All rights reserved. No liability is accepted for errors or omissions and for prosecution or civil proceedings. London Borough of Havering 100024327

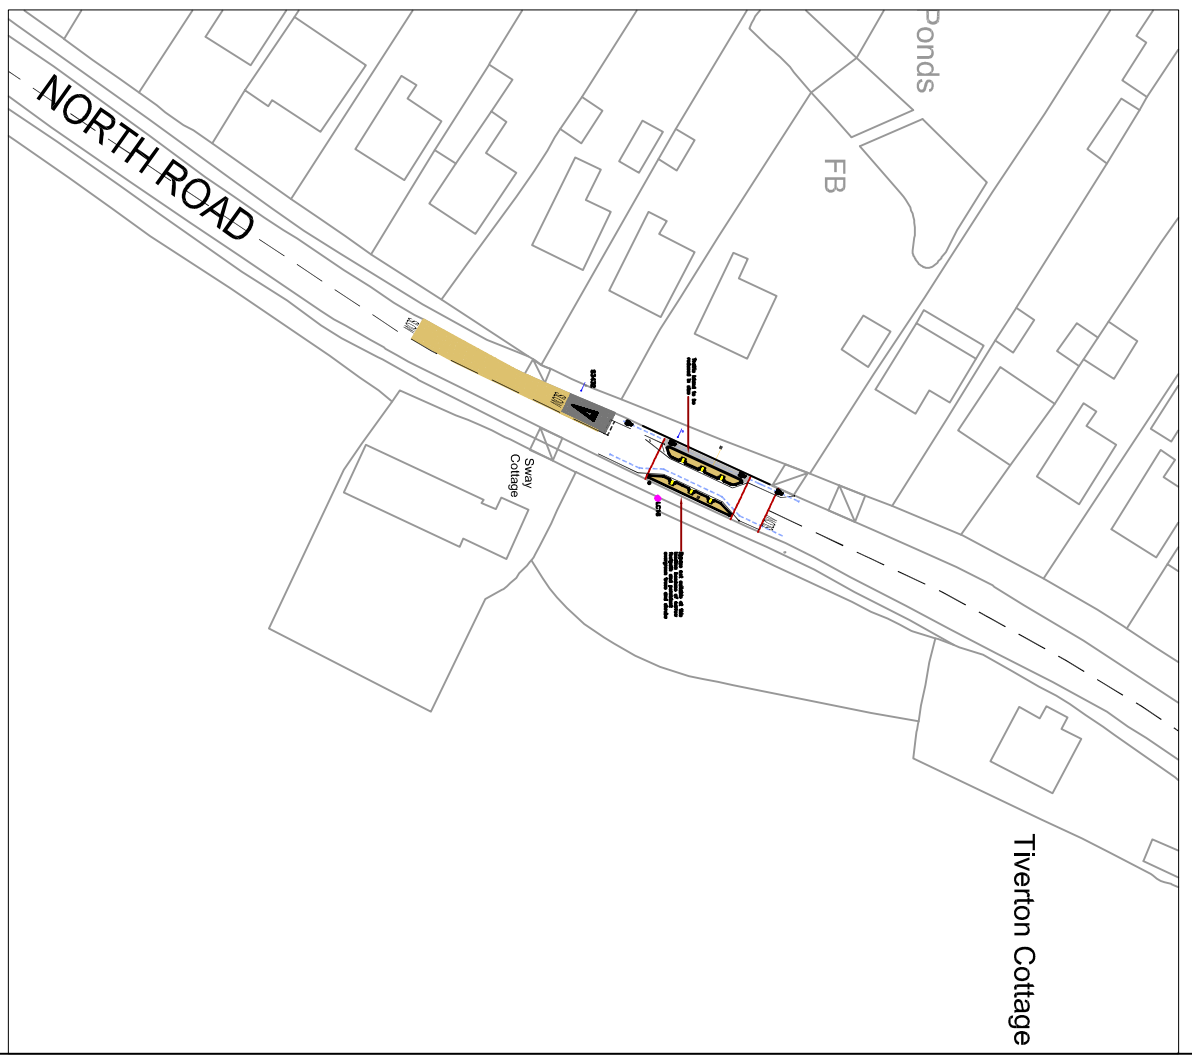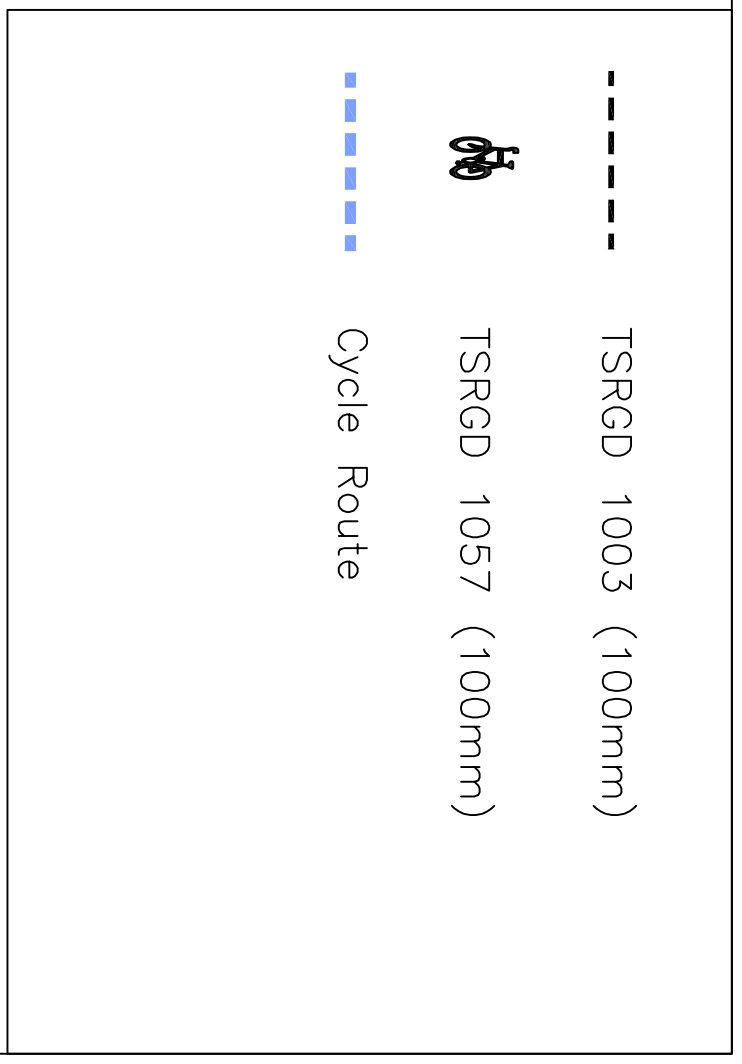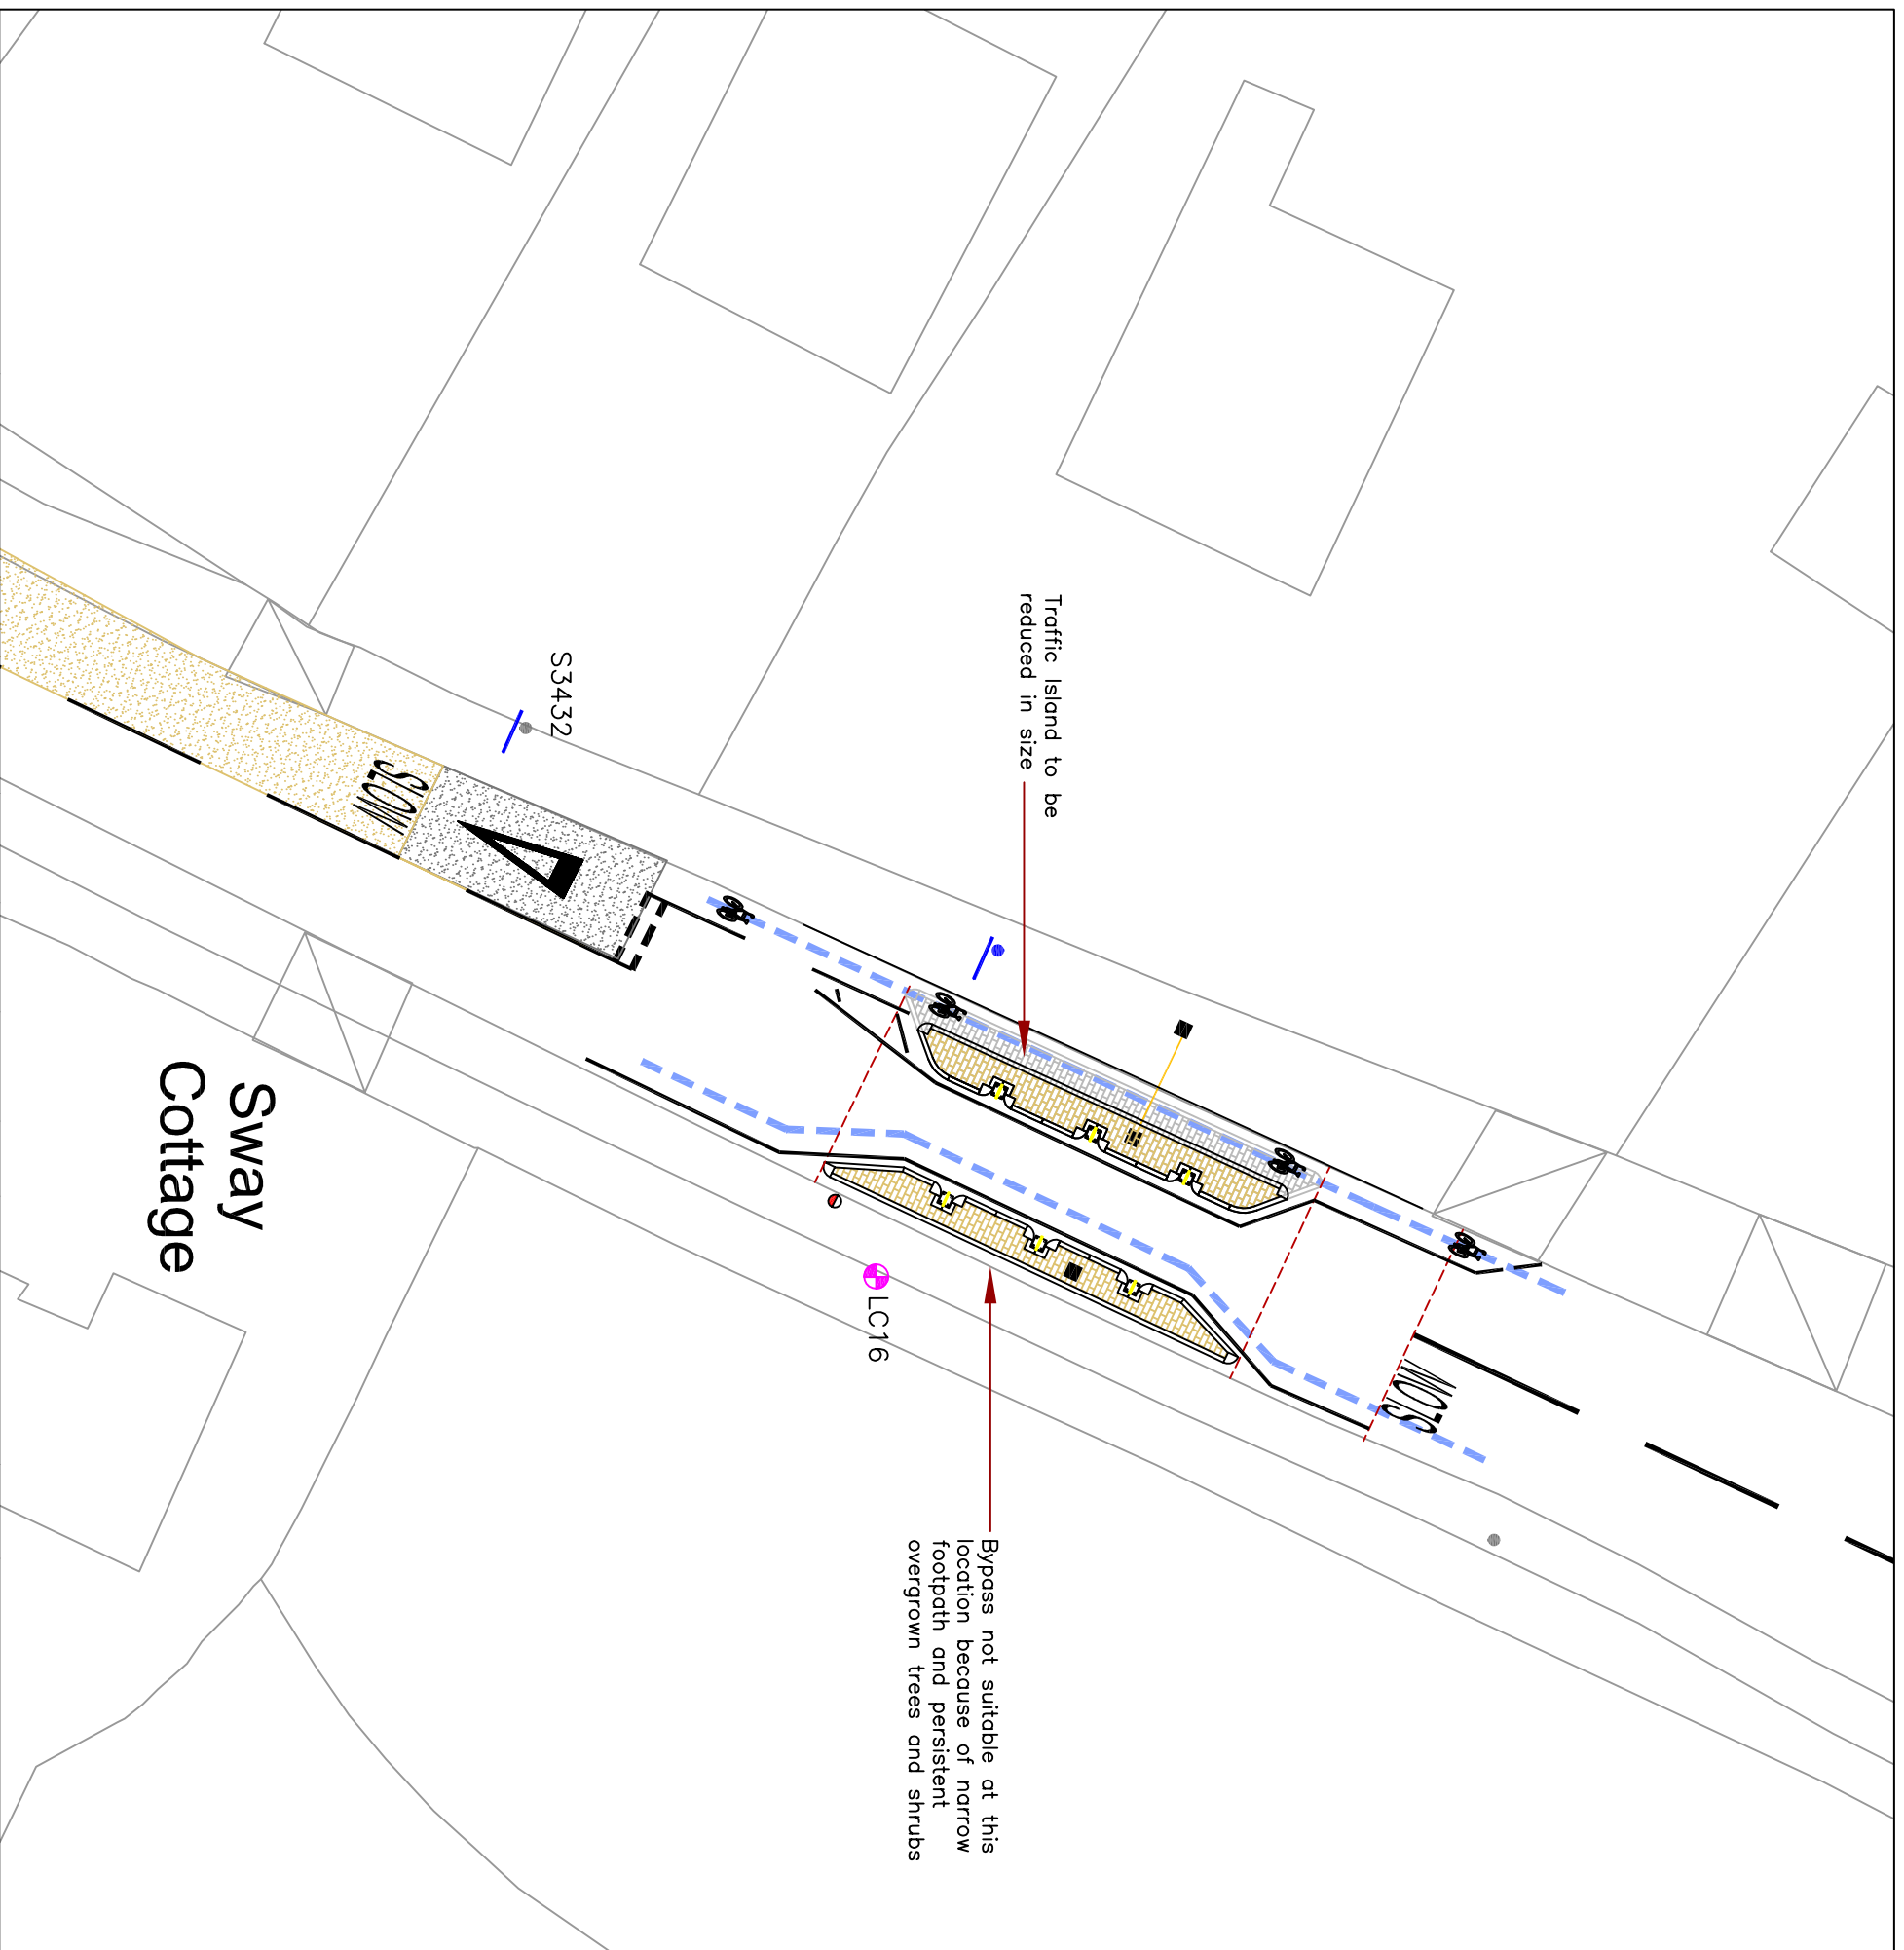

STREETCARE CULTURE & COMMUNITY		JOB TITLE	
TRAFFIC & ENGINEERING		Hovering-atte-Bower	
10th FLOOR MERCURY HOUSE		North Road	
MERCURY GARDENS, ROMFORD, RM1 3DW		DRAWING TITLE	
TELEPHONE No: 01708 43443 FAX No: 01708 433721		Cycle By-Pass	
E-MAIL: streetcare@tavering.gov.uk		DRAWN BY	
		CHECKED BY	
		APPROVED BY	
		DATE: April 12	
		SCALE: 1:200	
		PURPOSE: Consultation	
DMG No: QLO40/17 - 104		REVISION: -	
		REVISION	
		AMENDMENT	
		DATE	
<p>©COPYRIGHT</p> <p>This drawing belongs to the Traffic & Engineering Section & Technical Services. Neither the whole nor any part thereof may be reproduced without prior written permission.</p> <p>Based upon Ordnance Survey Mapping with the permission of the Controller of Her Majesty's Stationery Office © Crown copyright. Unauthorised reproduction infringes Crown copyright and may lead to prosecution or civil proceedings. Urban Borough of Havering 100024327</p>			

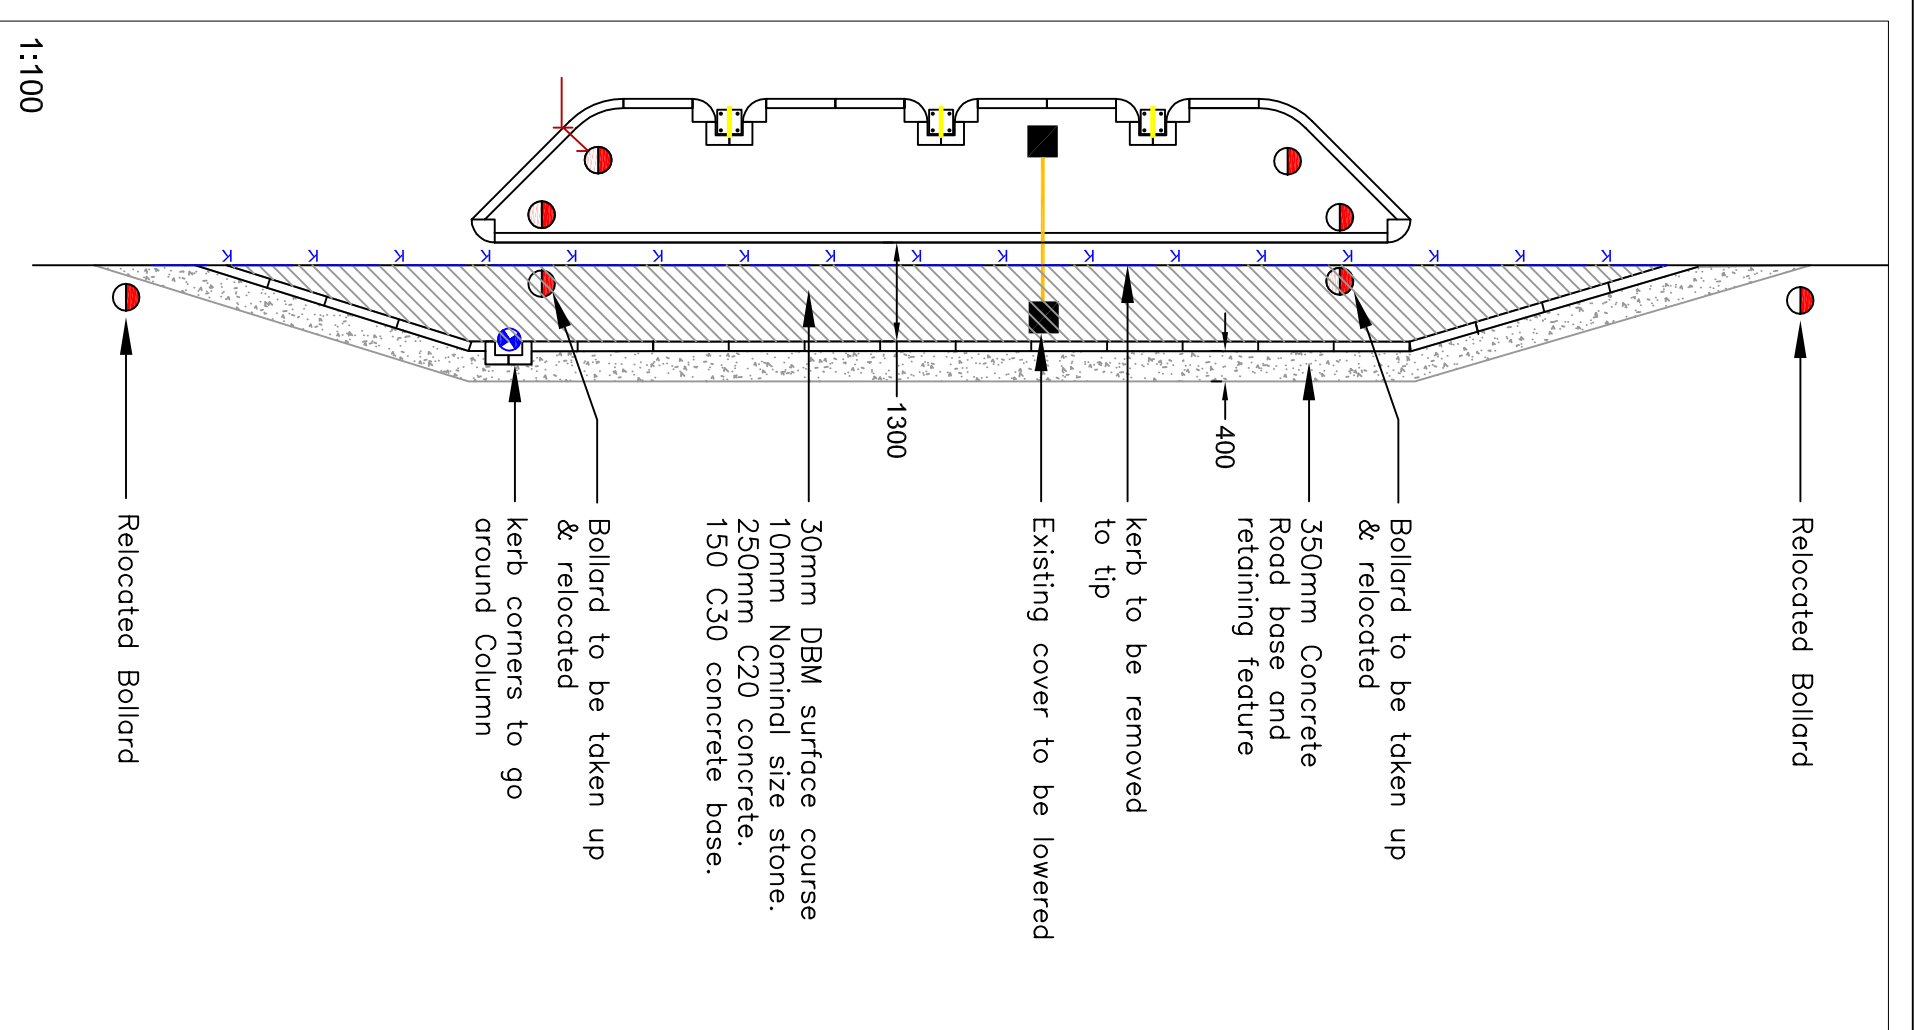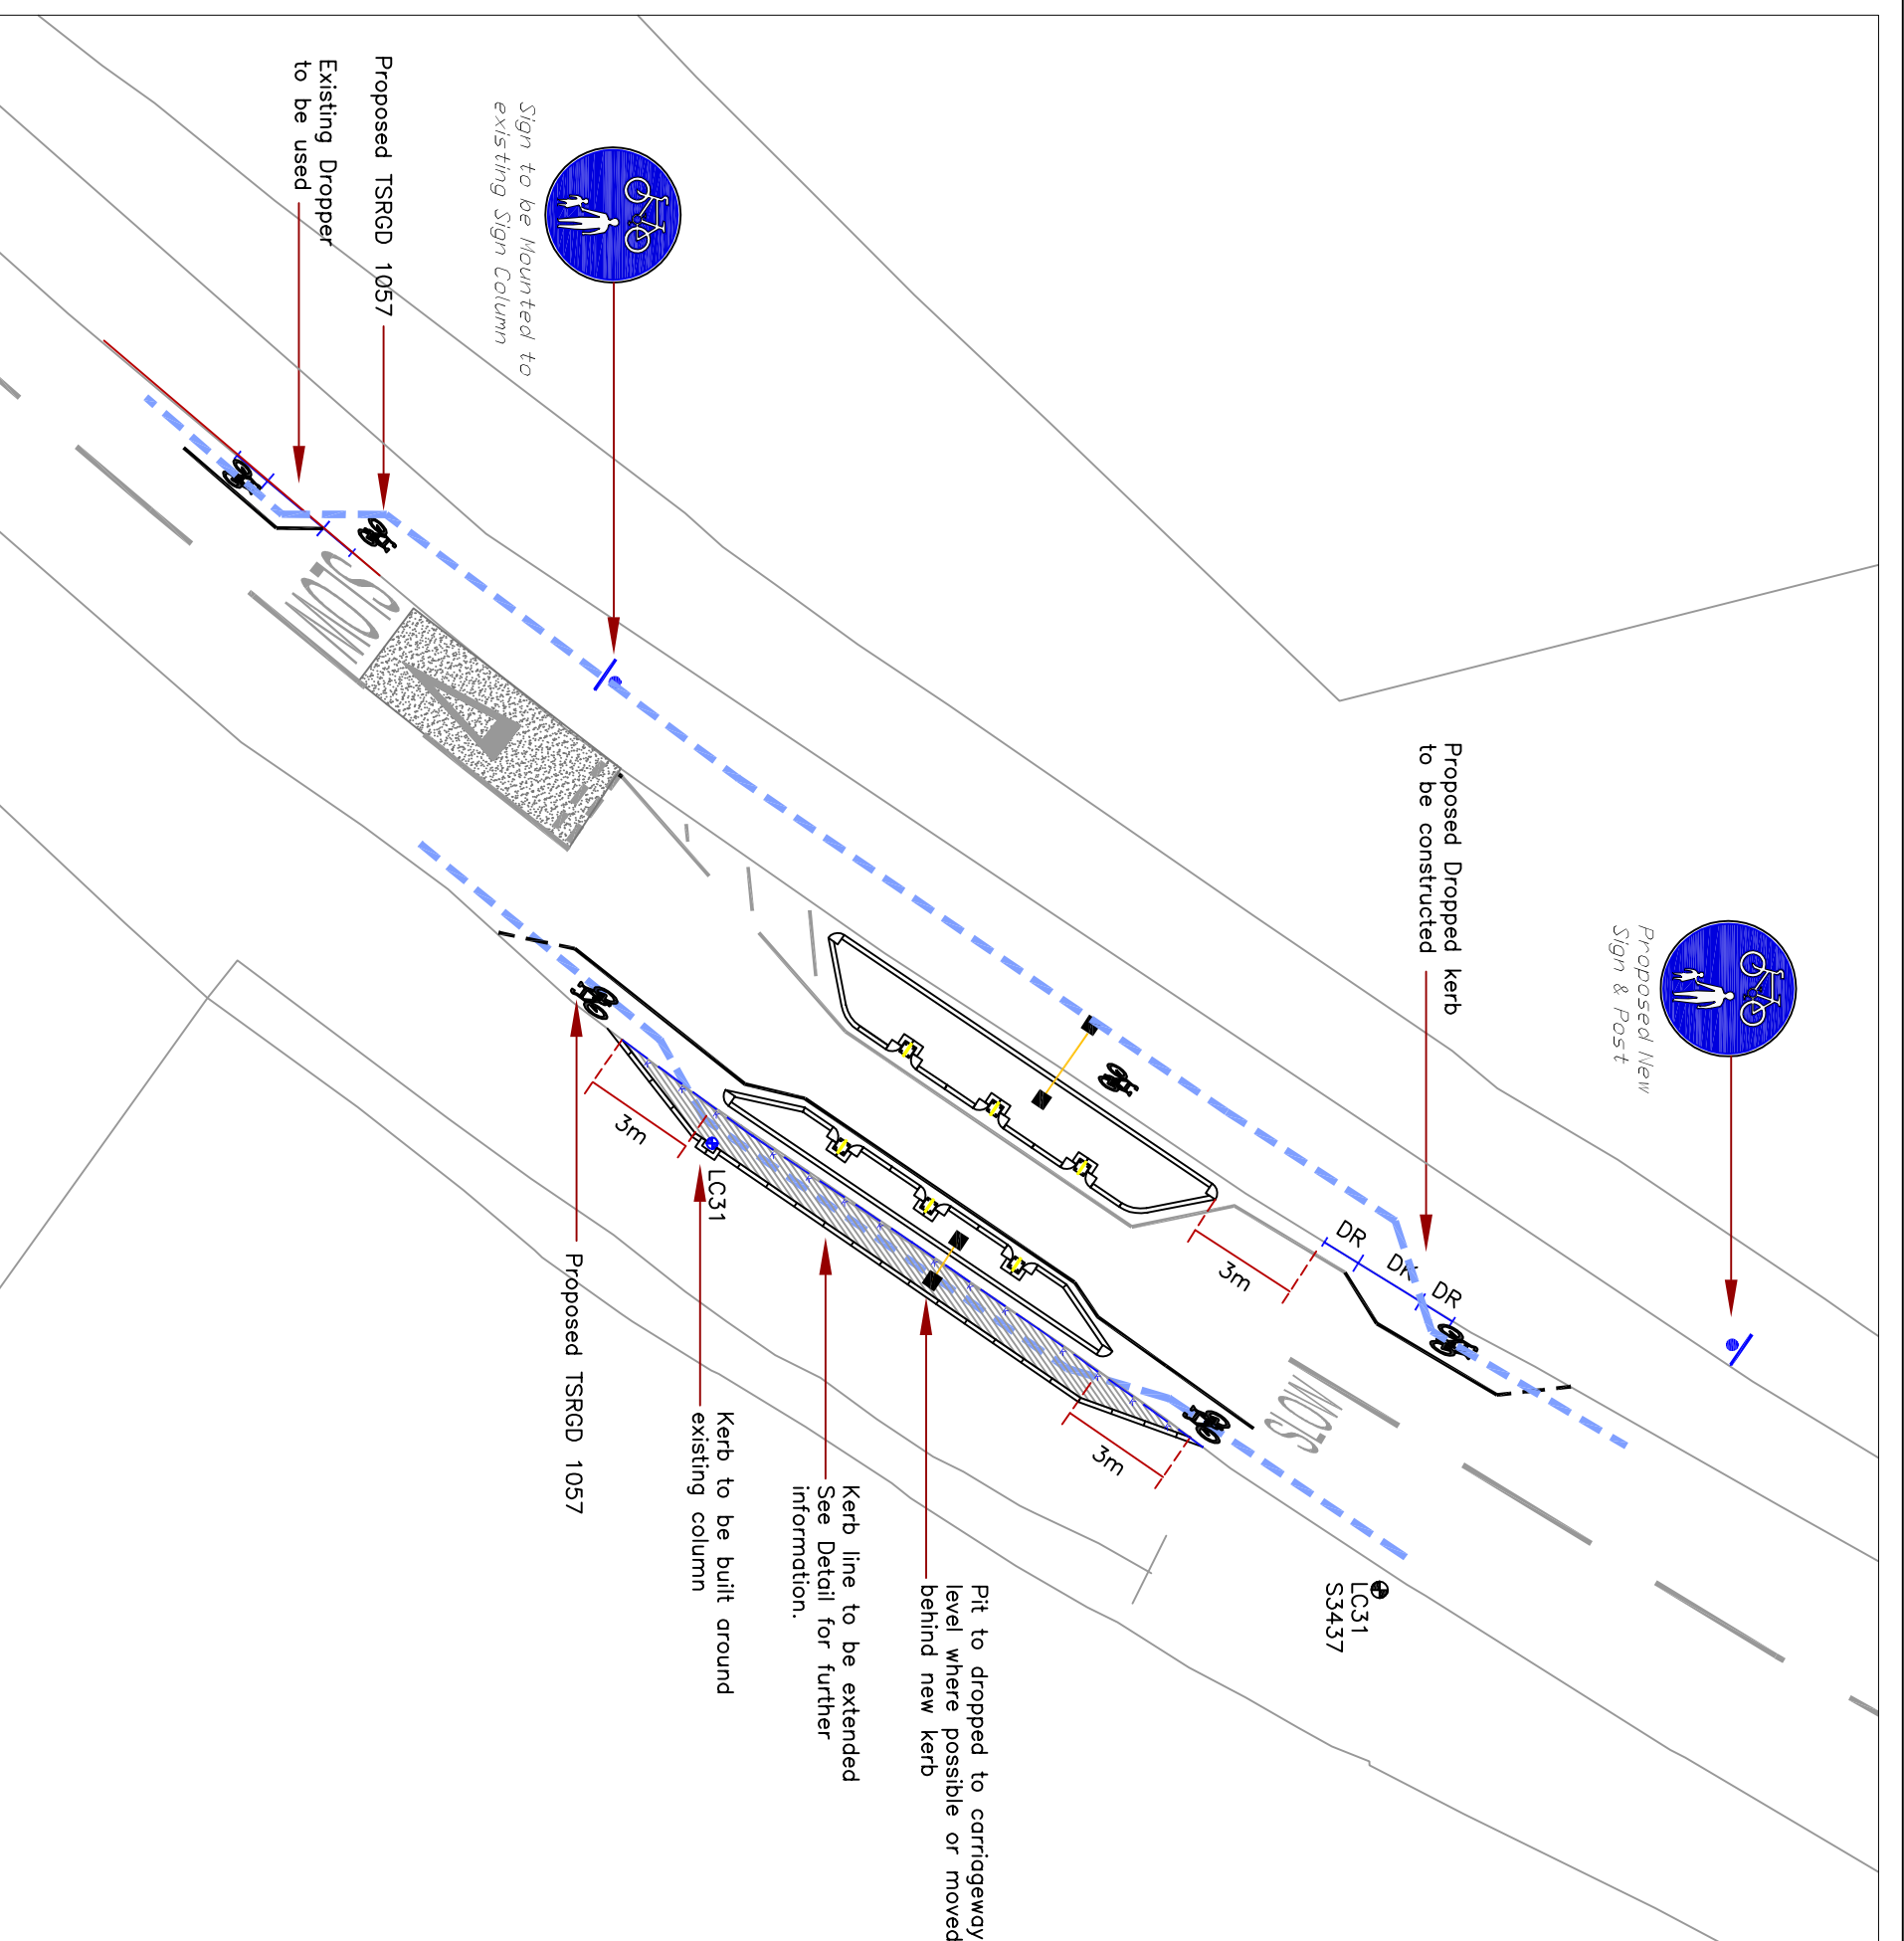

STREETCARE CULTURE & COMMUNITY TRAFFIC & ENGINEERING 10th FLOOR MERCURY HOUSE MERCURY GARDENS, ROMFORD, RM1 3DW TELEPHONE No: 01708 434343 FAX No: 01708 433721 E-MAIL: streetcare@wanheingroup.co.uk
JOB TITLE Hovering - after - Bower North Road
DRAWING TITLE Cycle By - Pass

DRAWN BY TAB	CHECKED BY	APPROVED BY
DATE: April 12	SCALE: 1:200	
PURPOSE: Consultation	DRAFT	ISSUE
DWG No: QL040/17 - 106	REVISION: -	REVISION: -

©COPYRIGHT
 This drawing belongs to the Traffic & Engineering Section & Technical Services. Neither the whole nor any part thereof may be reproduced without prior written permission.
 Based upon the Ordnance Survey Mapping with the permission of the Controller of Her Majesty's Stationery Office. Copyright and responsibility for reproduction or civil proceedings: London Borough of Havering 100024327