


Reproduced from the Ordnance Survey material with the permission of Ordnance Survey on behalf of the Controller of Her Majesty's Stationary Office Crown Copyright. Unauthorised reproduction infringes Crown Copyright and may lead to prosecution or civil proceedings.

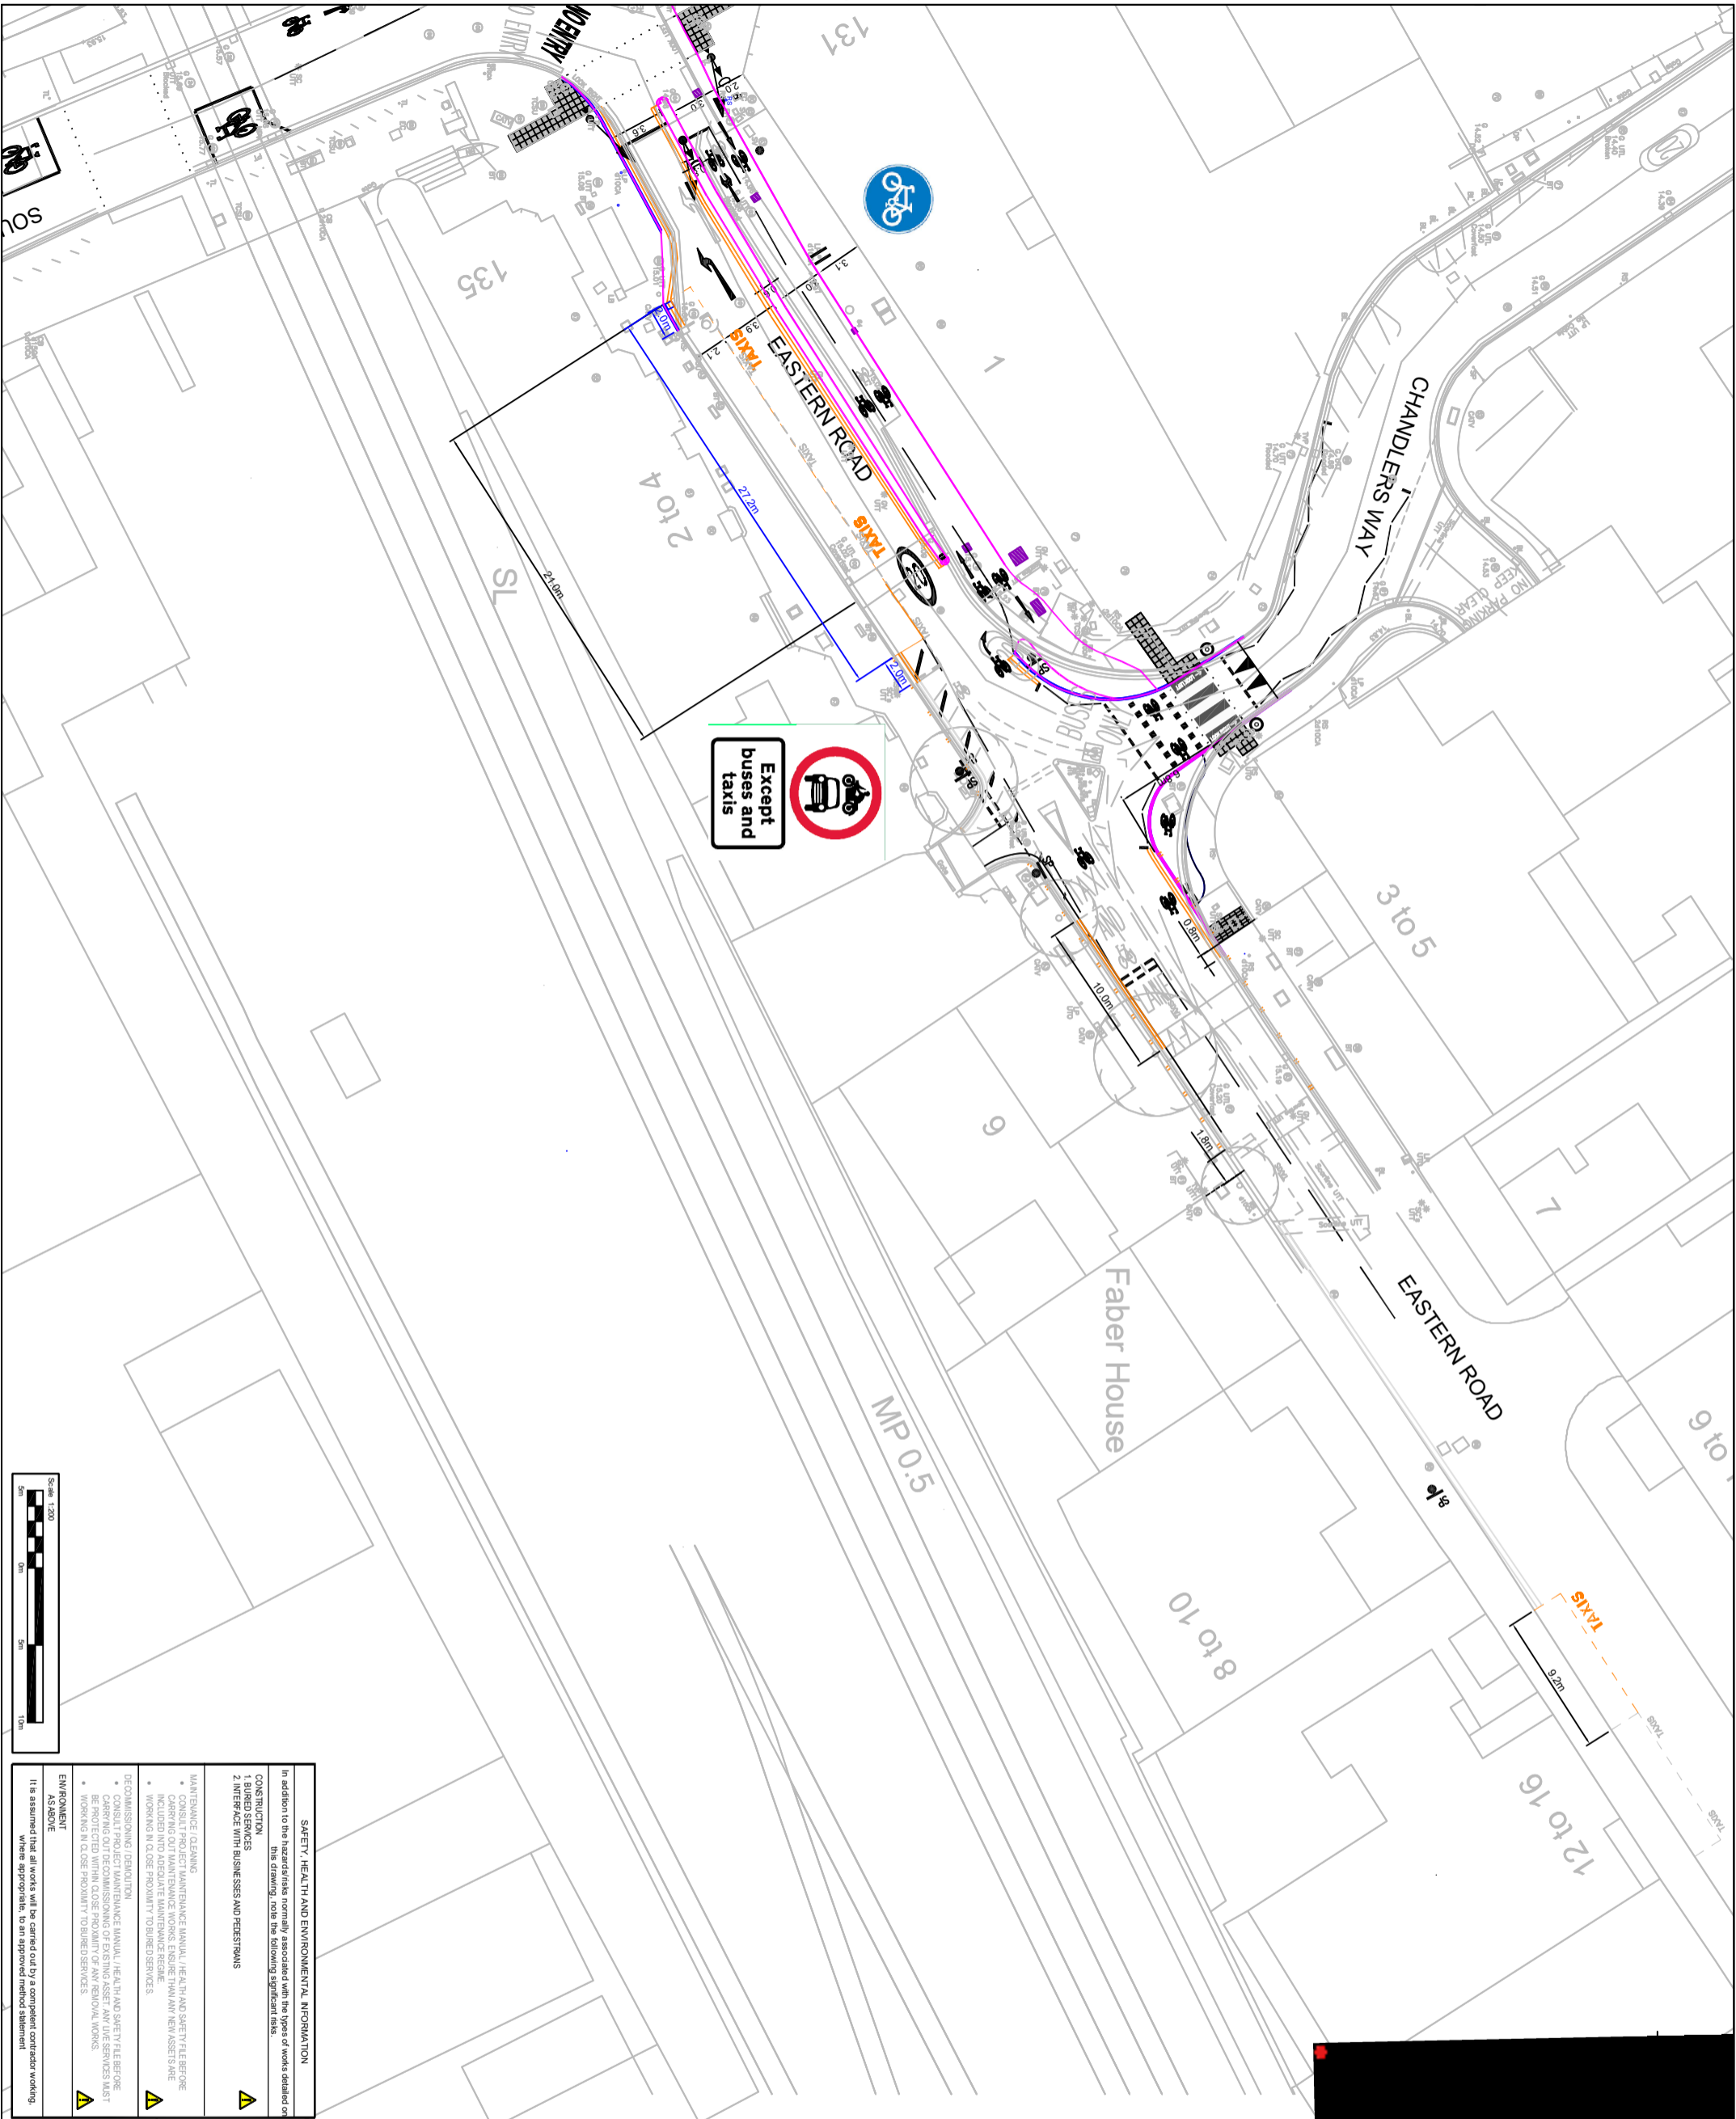

- NOTES:**
- All dimensions are in metres unless noted otherwise.
  - Do not scale.
  - This plan is in colour.
  - This sketch has been produced after site meetings with the LBH Highways, LBH Tree team, Metropolitan Police and London Buses. Location of traffic signals have been shown for information only. TL will be undertaking the traffic signal design.

**KEY:**

- Proposed kerb alignment.
- Proposed road markings (White).
- Proposed road markings (Yellow).
- Proposed on carriageway cycle track surfacing (Red).
- Proposed concrete blinder tactile paving in grey colour.
- Proposed concrete blinder tactile paving in buff colour.
- Proposed hazard warning tactile paving in grey colour.
- Traffic signal heads (information only).
- Proposed cycle bollard.
- Proposed traffic signs.
- Proposed ballista beacon.
- Proposed gully (subject to drainage assessment).
- Affected utility cover or service.
- Proposed traffic bollard.
- Short term MC bay.
- Cycle segregation.

REV	REV DATE	REV DESCRIPTION	DESIGN	CHKD	APPROVD
P5	18/06/2023	AMENDMENTS OF TAXI BAYS	VS	VS	JR
P4	12/06/2023	GENERAL TYPING AMENDMENTS IN SOUTH STREET	VS	VS	AR
P3	12/06/2022	CONTRACT FLOW AMENDMENT	VS	VS	AR
P2	21/04/2022	TAXI BAY ADDED TO EASTERN ROAD	RP	RP	AK
P1	18/03/2022	AMENDMENT'S FOLLOWING LBH MEETING	RP	RP	AK
R0	14/02/2022	FOLLOWING CALL WITH LBH ON 10.03.22	RP	RP	AK
REV	REV DATE	REV DESCRIPTION	DESIGN	CHKD	APPROVD
SB		PURPOSE OF REVISION	DRW	CHKD	APPROVD
Drawn:	SB	Date:	25/05/2021		
Design:	RP	Date:	25/05/2021		
Checked:	RP	Date:	25/05/2021		
Approved:	AK	Date:	25/05/2021		



Project: SOUTH STREET EASTERN ROAD CYCLE SCHEME

Drawing Title: SOUTH STREET, EASTERN ROAD CYCLE IMPROVEMENTS  
GENERAL ARRANGEMENT  
SHEET 2 OF 2

Drawing Status: SKETCH FROM SITE VISIT

Scale	1:200 @ A1	DO NOT SCALE
Client No	BRJ10378	
Drawing Number	BRJ10378-SK-002/1	
Rev	P5	

This drawing is not to be used in whole or part other than for the intended purpose and project as defined on this drawing. Refer to the contract for full terms and conditions.

**SAFETY, HEALTH AND ENVIRONMENTAL INFORMATION**

In addition to the hazard/risks normally associated with the type of works detailed on this drawing, note the following significant risks:

**CONSTRUCTION**

1. SURGED SERVICES
2. INTERFERENCE WITH BUSINESSES AND PEDESTRIANS

**MAINTENANCE / CLEANING**

- CONSULT PROJECT MAINTENANCE MANUAL / HEALTH AND SAFETY FILE BEFORE CARRYING OUT MAINTENANCE WORKS. ENSURE THAT ANY NEW ASSETS ARE INCLUDED INTO MAINTENANCE WORKS RESPONSES.
- WORKING IN CLOSE PROXIMITY TO BUSINESSES.

**DECOMMISSIONING / DEMOLITION**

- CONSULT PROJECT MAINTENANCE MANUAL / HEALTH AND SAFETY FILE BEFORE BEING PROCEEDED WITHIN CLOSE PROXIMITY OF ANY RESIDENTIAL WINGS.
- WORKING IN CLOSE PROXIMITY TO BUSIED SERVICES.

**ENVIRONMENT AS ABOVE**

It is assumed that all works will be carried out by a competent contractor working, where appropriate, to an approved method statement.

