


HIGHWAYS IN THE LONDON BOROUGH OF HAVERING

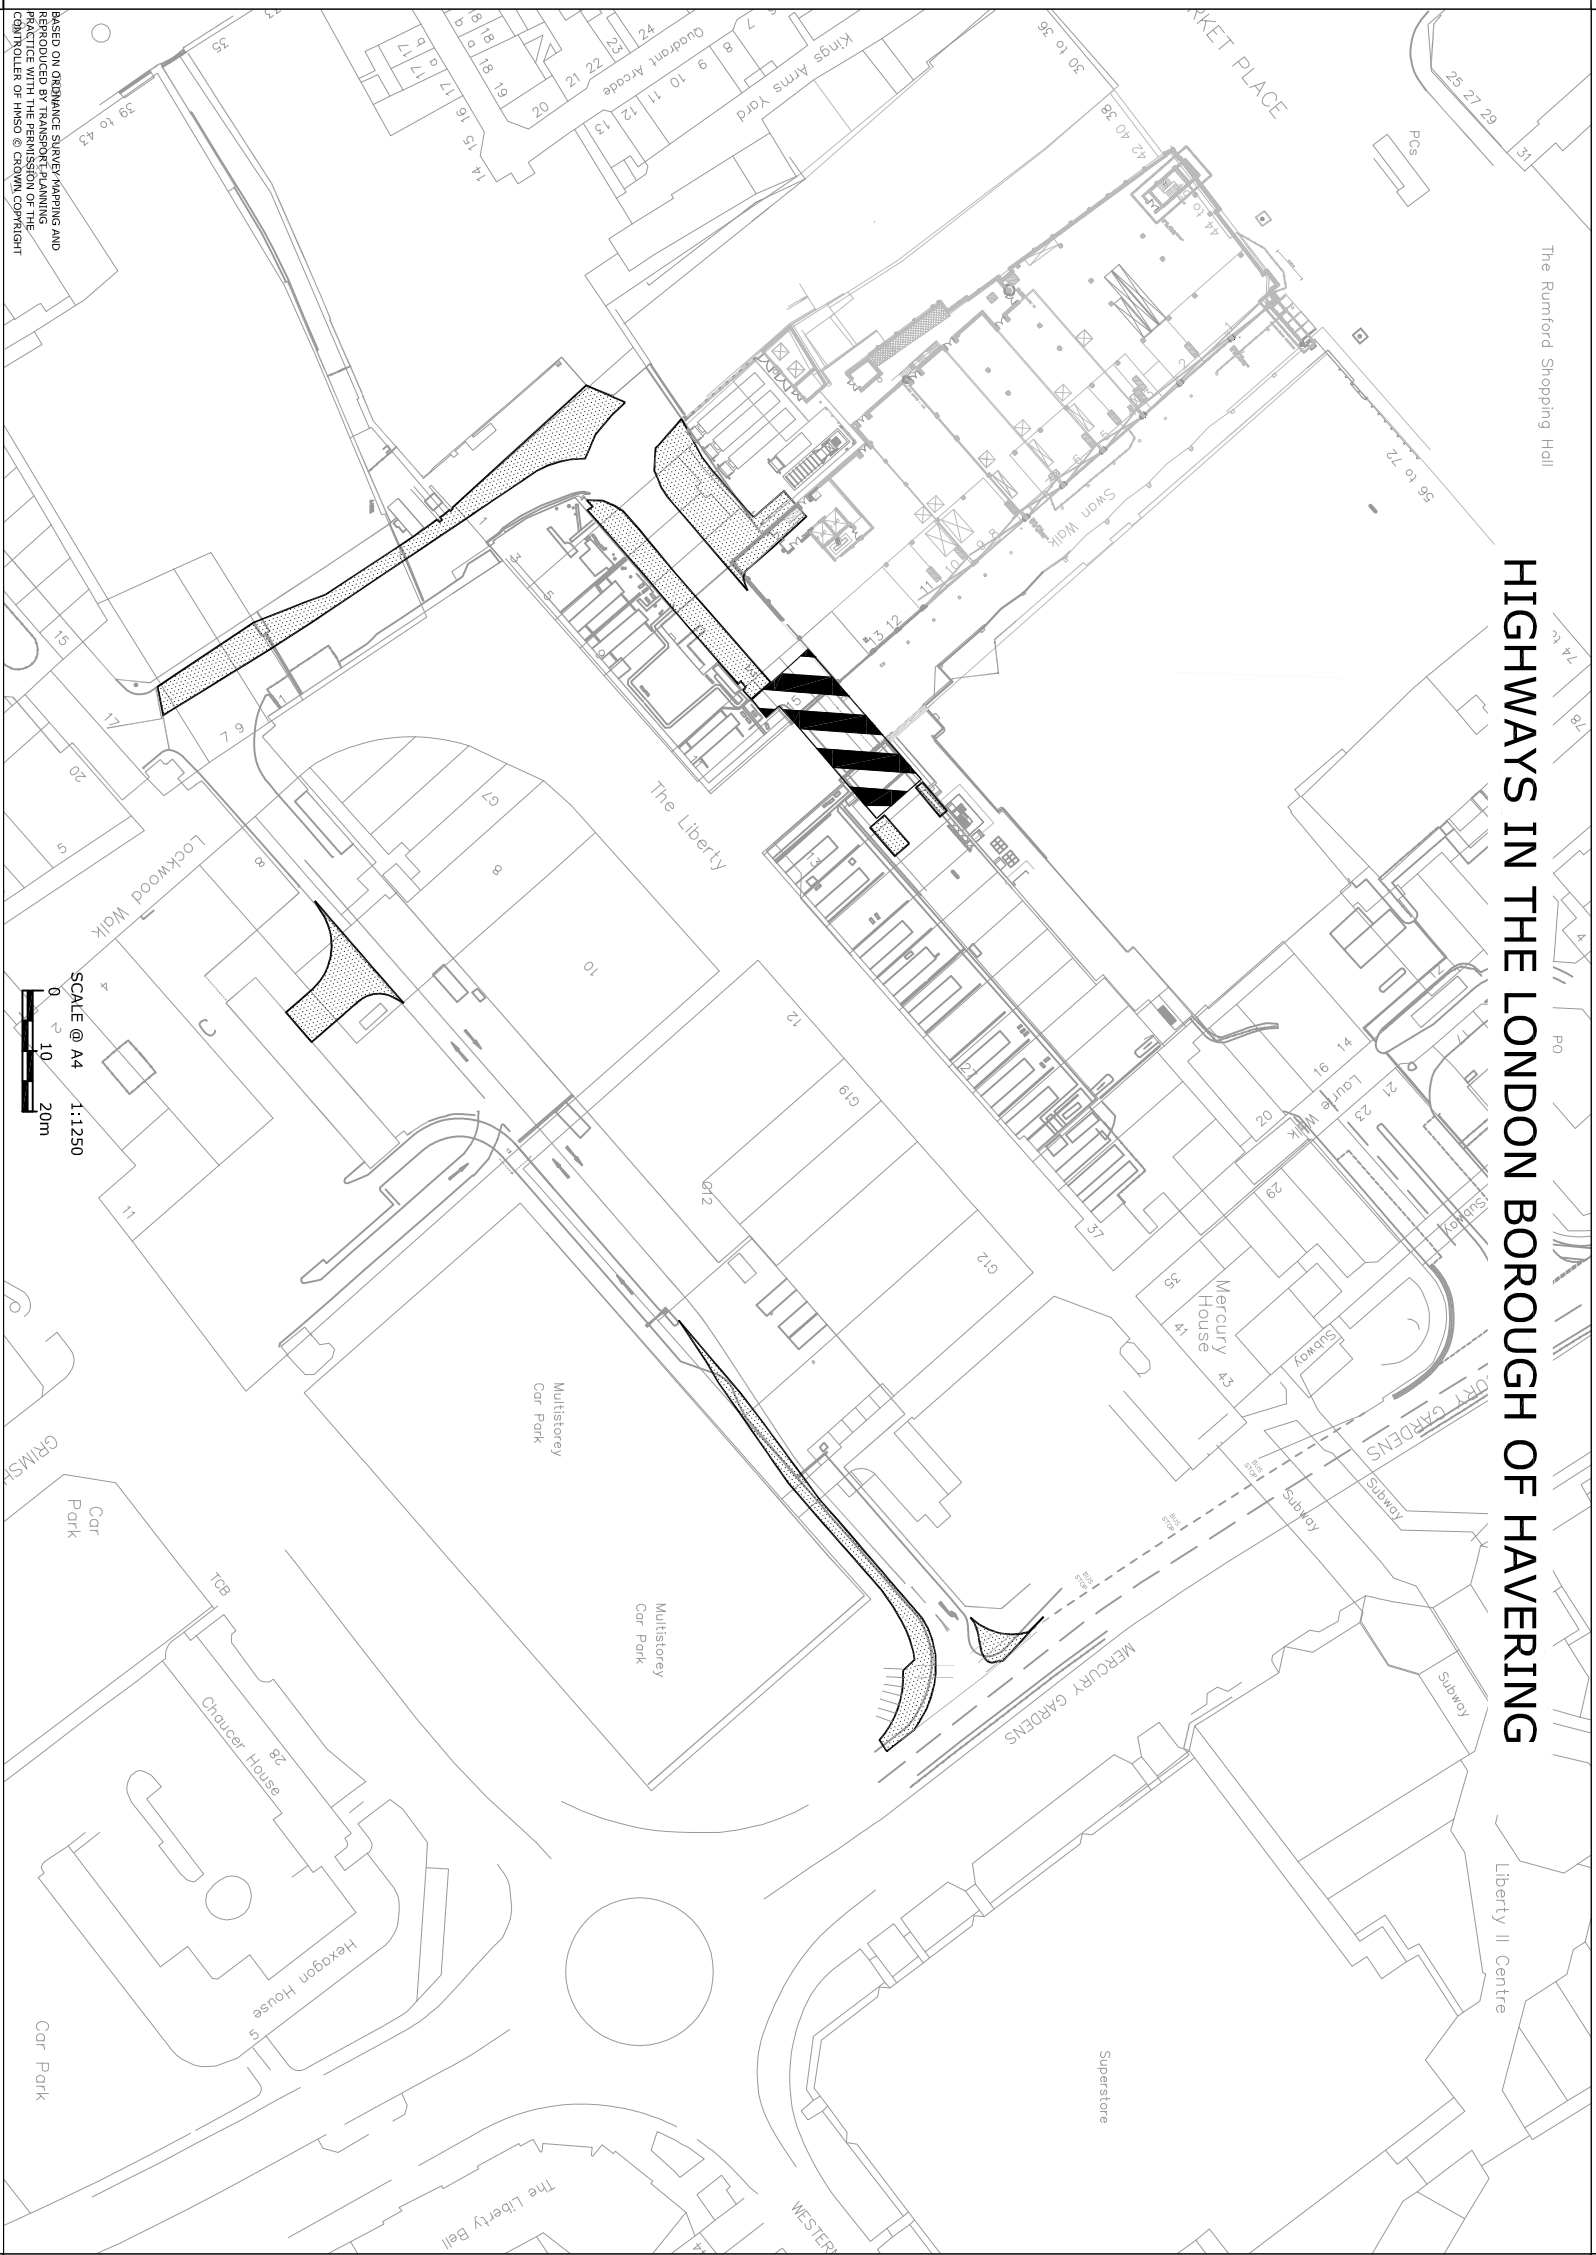


BASED ON ORDNANCE SURVEY MAPS AND
 REPRODUCED BY TRANSPORT PLANNING
 PRACTICE. ALL RIGHTS RESERVED.
 COPYRIGHT © HHSO © CROWN COPYRIGHT

SCALE @ A4
 0 10 20m
 1:1250

KEY:



Highway to be stopped up

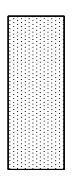

Highway to be provided

LIBERTY CENTRE, ROMFORD
 Proposed stopping up of highway at the
 Liberty Centre

TRANSPORT PLANNING PRACTICE

70 Cowcross Street
 London, EC1M 6EL
 t: 020 7608 0008
 w: www.tppweb.co.uk



DATE	(REV A)	DRAWN BY	CHECKED
13/02/13		REV	-

DRAWING NUMBER
30433/005AC
 REV
C

This drawing has been prepared for planning purposes and should not be used for construction.