


# DRAFT

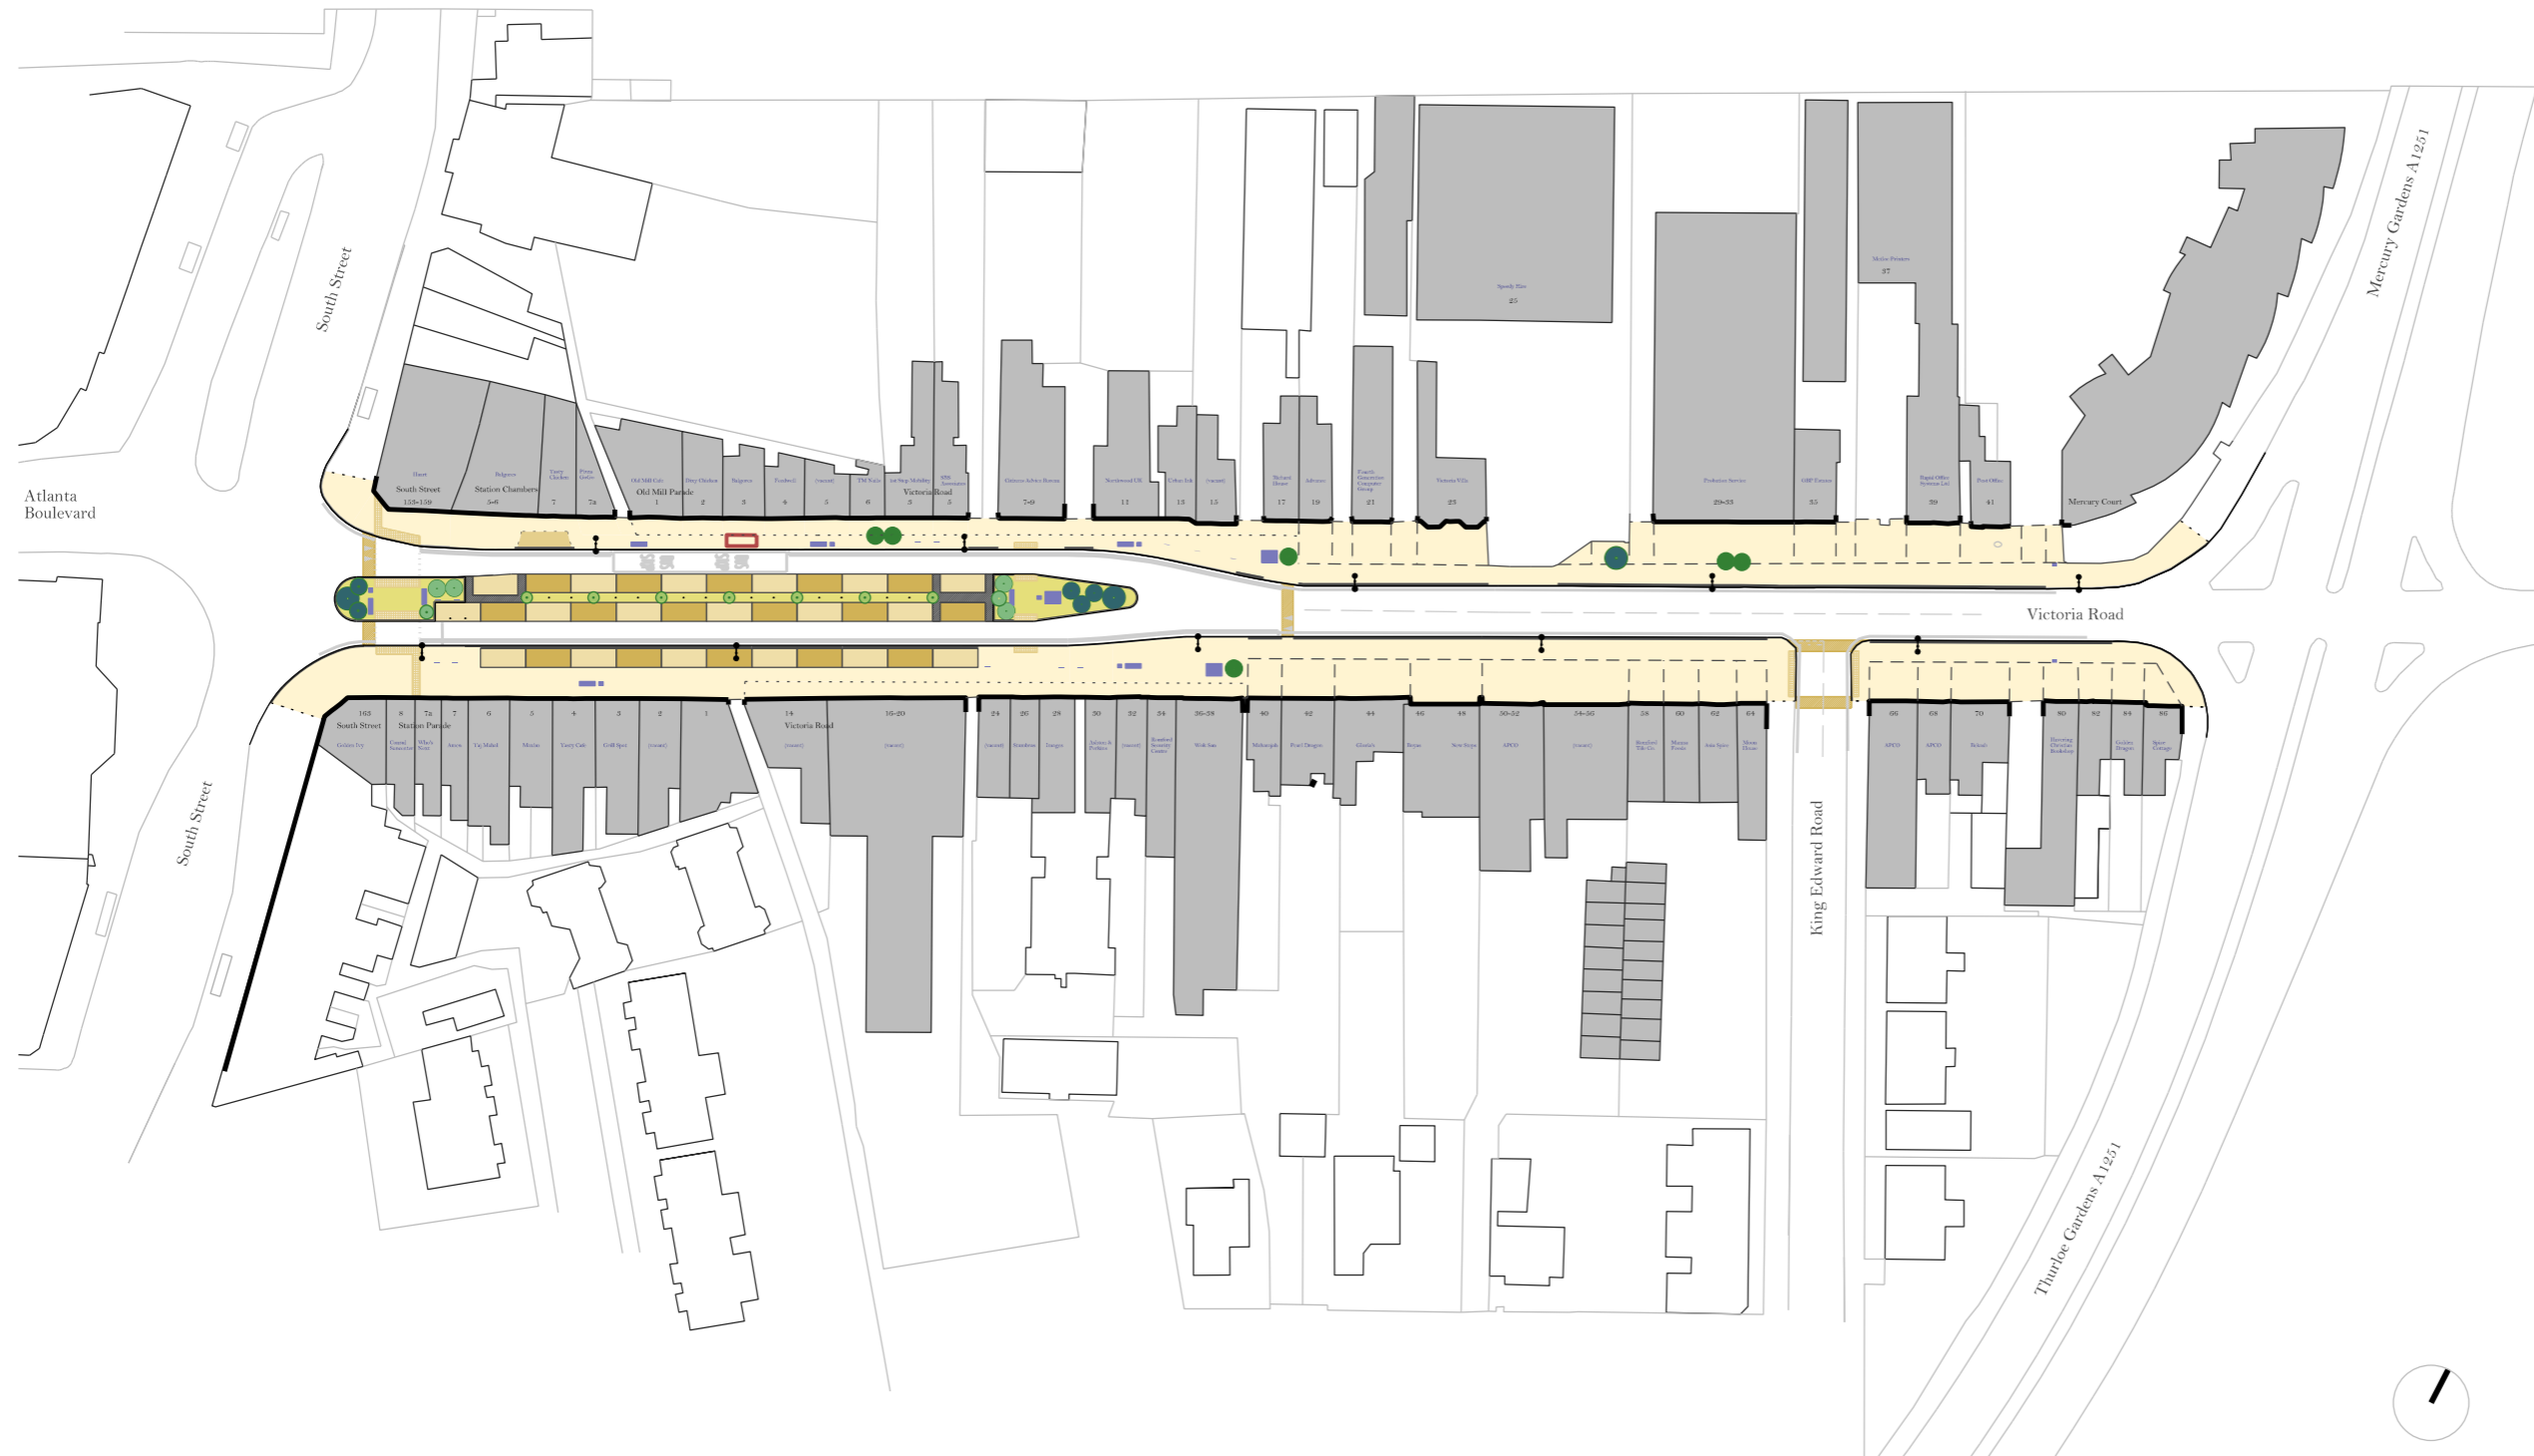

**Notes:**

All dimensions in millimetres unless otherwise indicated.

Do not scale from this drawing.

Drawing is issued for information purposes only.

**KEY:**

-  Central Garden Area
-  Parking
-  Footway
-  Pedestrian Crossing
-  Bus Stop Shelter
-  Landmark Tree
-  Seasonal 'Clump' Trees
-  Street Tree
-  Central Tree
-  Lighting
-  Street Furniture

Romford Major Scheme  
Victoria Road

GA Plan

no. 155\_VR\_01\_101

1:1000 at A3

drawn: 20/06/2013

Studio Weave Ltd  
0207 099 1922  
hello@studioweave.com

