
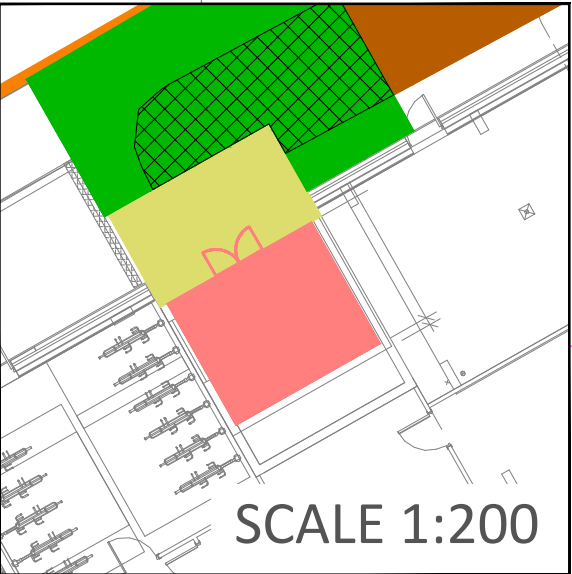


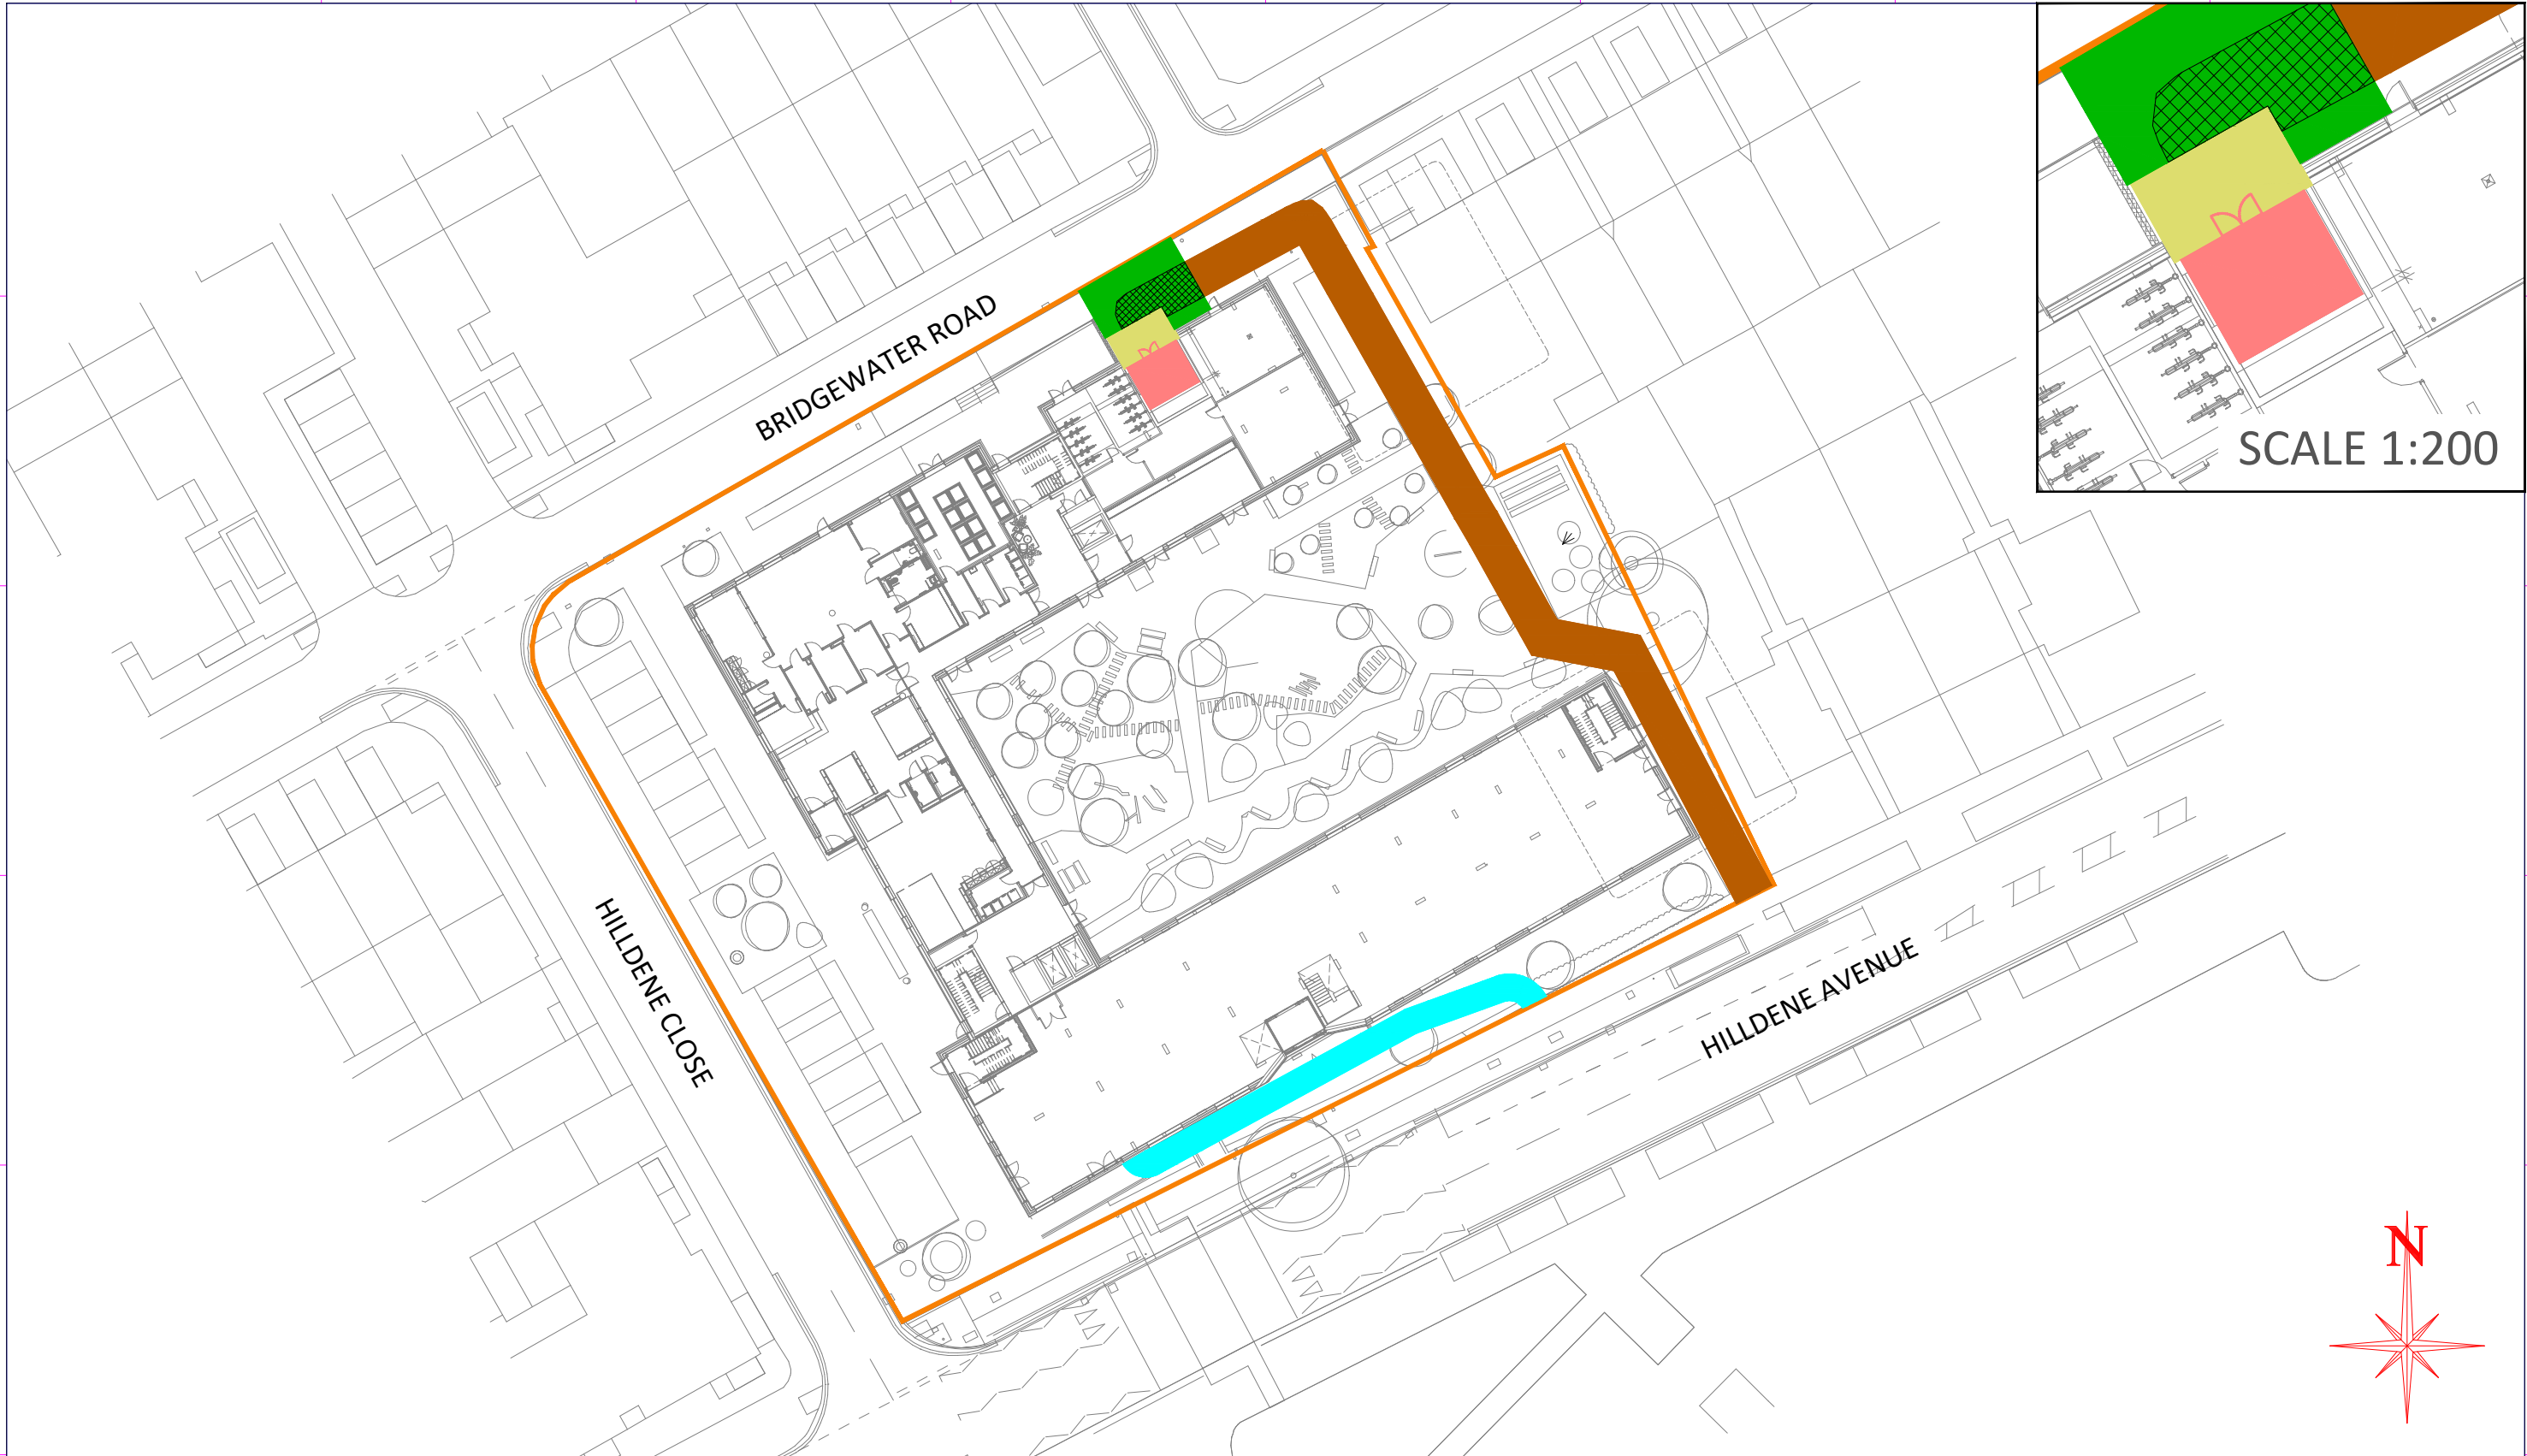

Drawing Scale : 1:500
O.S.REF : 553718, 192225

Network Number : N0024739-1
Project Number : P-0103937
Drawing Number : P-0103937-DWG-900-LegalPlan

Developer : Mendick Waring Limited
Location : Family Welcome Centre, Farnham Road
Romford, Essex,
RM3 8EJ

enc
the electricity network co.

A3
SHEET SIZE

This electrical design has been carried out by :
Power on Design Engineer
Power on Ltd
Fletcher House
Redgrave Close
Coventry
CV2 2UU
Tel : 01359 240363
www.poweron-uk.co.uk

For the adoption of ENC, who will be the Asset owner :
ENC
Synergy House
Woolpit Business Park
Woolpit Bury St Edmunds
Suffolk, IP30 9UP
Tel : 01359 240363
www.gtc-uk.co.uk
© Electricity Networks Company Ltd

LEGEND

- Site Boundary
- Substation
- UKPN cable easement
- ENC cable easement
- ENC & UKPN 24 hr Access
- ENC & UKPN 24 hr access & ENC & UKPN cable easement
- ENC & UKPN 24 hr access & UKPN cable easement

Rev	Revision Note	Date	Drawn by	Approved
0	Original Drawing	30/08/24	VS	JE
1	ENC Cable Easement Amended	07/02/25	CO	JE
2	UKPN Cable Easement Amended	12/03/25	GJ	JE
3	UKPN Cable Easement Amended	01/05/25	GJ	CRS