


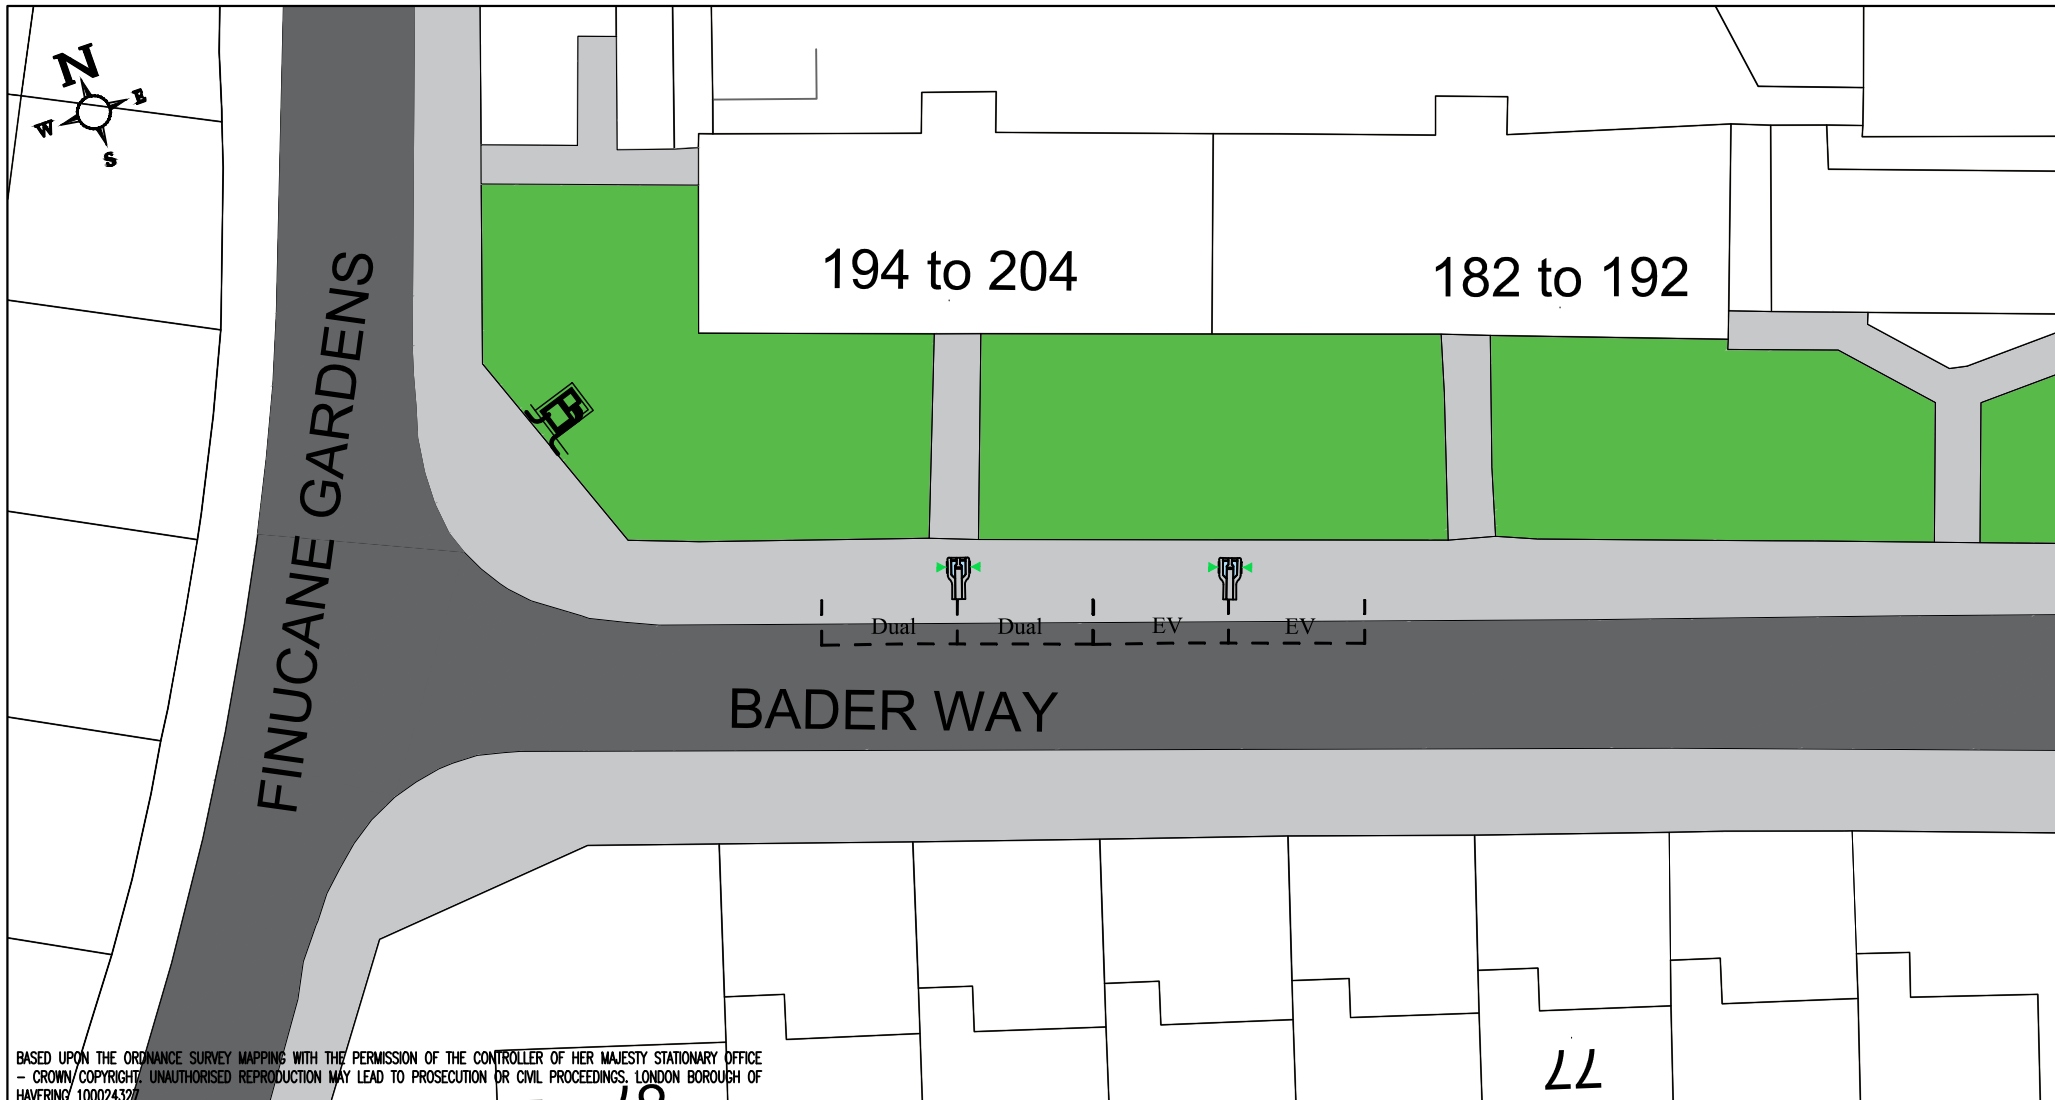

BASED UPON THE ORDNANCE SURVEY MAPPING WITH THE PERMISSION OF THE CONTROLLER OF HER MAJESTY STATIONARY OFFICE
 - CROWN COPYRIGHT. UNAUTHORISED REPRODUCTION MAY LEAD TO PROSECUTION OR CIVIL PROCEEDINGS. LONDON BOROUGH OF
 HAVERING 100024327

General Notes: - THIS DRAWING TO BE READ IN CONJUNCTION WITH ALL RELEVANT ARCHITECTS & ENGINEERS DRAWINGS & SPECIFICATIONS. - DO NOT SCALE THIS DRAWING. ALL DRAWING IN METRES. KEYS  Feeder pillar  Electric vehicle charging point  EV charging bay  Free or EV charging bay				Project Title: On Street Electric Vehicle Charging Bay		 Havering LONDON BOROUGH OF HAVERING		NEIGHBOURHOODS PUBLIC REALM	
Drawing Title: BADER WAY Rainham				Scale @ A4: 1:200		Drawn By: PK		Project No:	
Rev				Date: 28/10/24		Checked By: DP		Drawing No: 32-28 32 Upminster Road South	
By				Amendments		Revision:			