


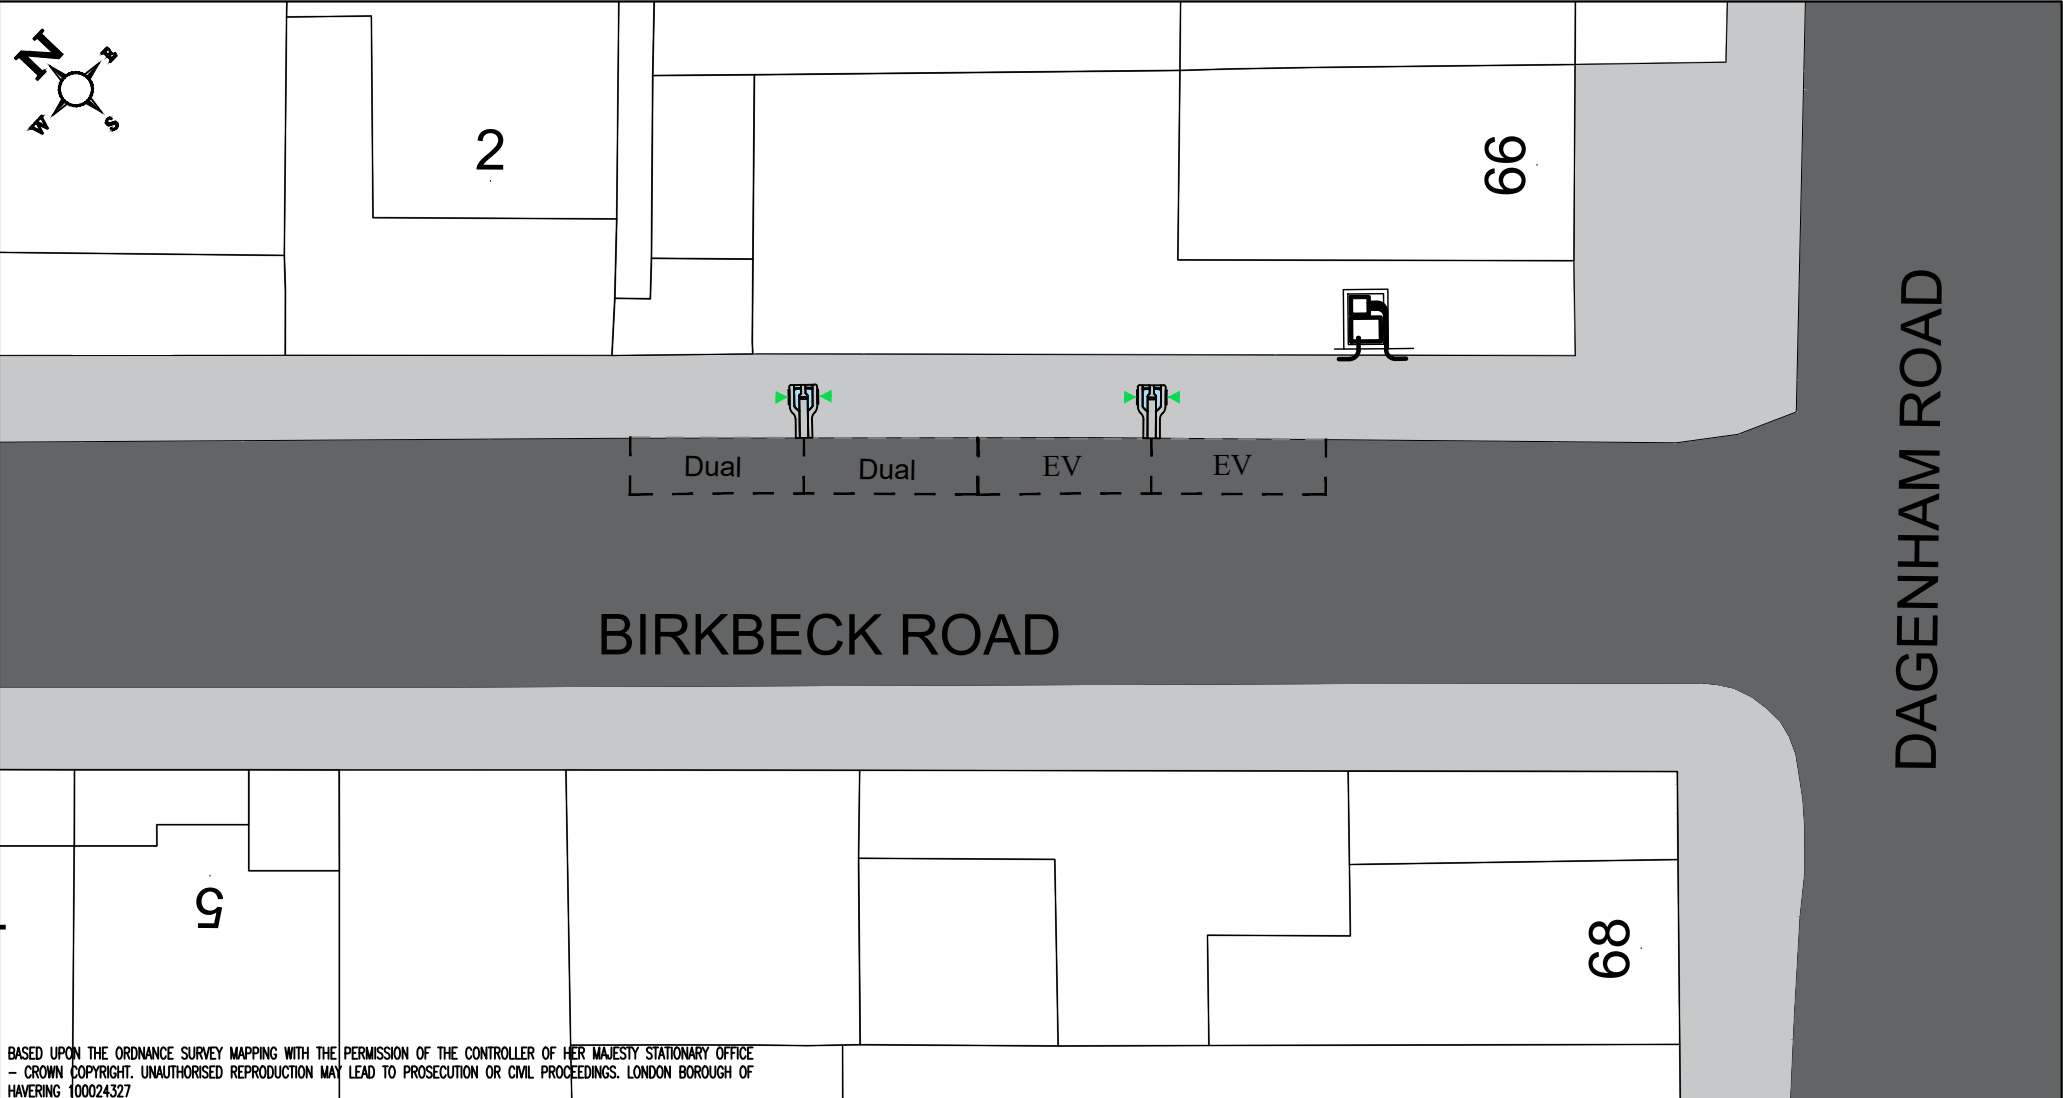

BASED UPON THE ORDNANCE SURVEY MAPPING WITH THE PERMISSION OF THE CONTROLLER OF HER MAJESTY STATIONARY OFFICE
 - CROWN COPYRIGHT. UNAUTHORISED REPRODUCTION MAY LEAD TO PROSECUTION OR CIVIL PROCEEDINGS. LONDON BOROUGH OF
 HAVERING 100024327

General Notes: 1. THIS DRAWING TO BE READ IN CONJUNCTION WITH ALL RELEVANT ARCHITECTS & ENGINEERS DRAWINGS & SPECIFICATIONS. 2. DO NOT SCALE THIS DRAWING. ALL DRAWING IN METRES.				Project Title: On Street Electric Vehicle Charging Bay		 Havering LONDON BOROUGH LONDON BOROUGH OF HAVERING		NEIGHBOURHOODS PUBLIC REALM	
KEYS Feeder pillar  Electric vehicle charging point  EV charging bay  Residents Parking or EV bay, operational Mon - Sat 8:00am - 6:30pm 				Drawing Title: BIRKBECK ROAD ROMFORD		Scale @ A4: 1:200		Drawing No: 32-28 32 Upminster Road South	
Rev Date By Amendments				Date: 28/10/24		Drawn By: PK		Project No:	
						Checked By: DP		Revision:	