


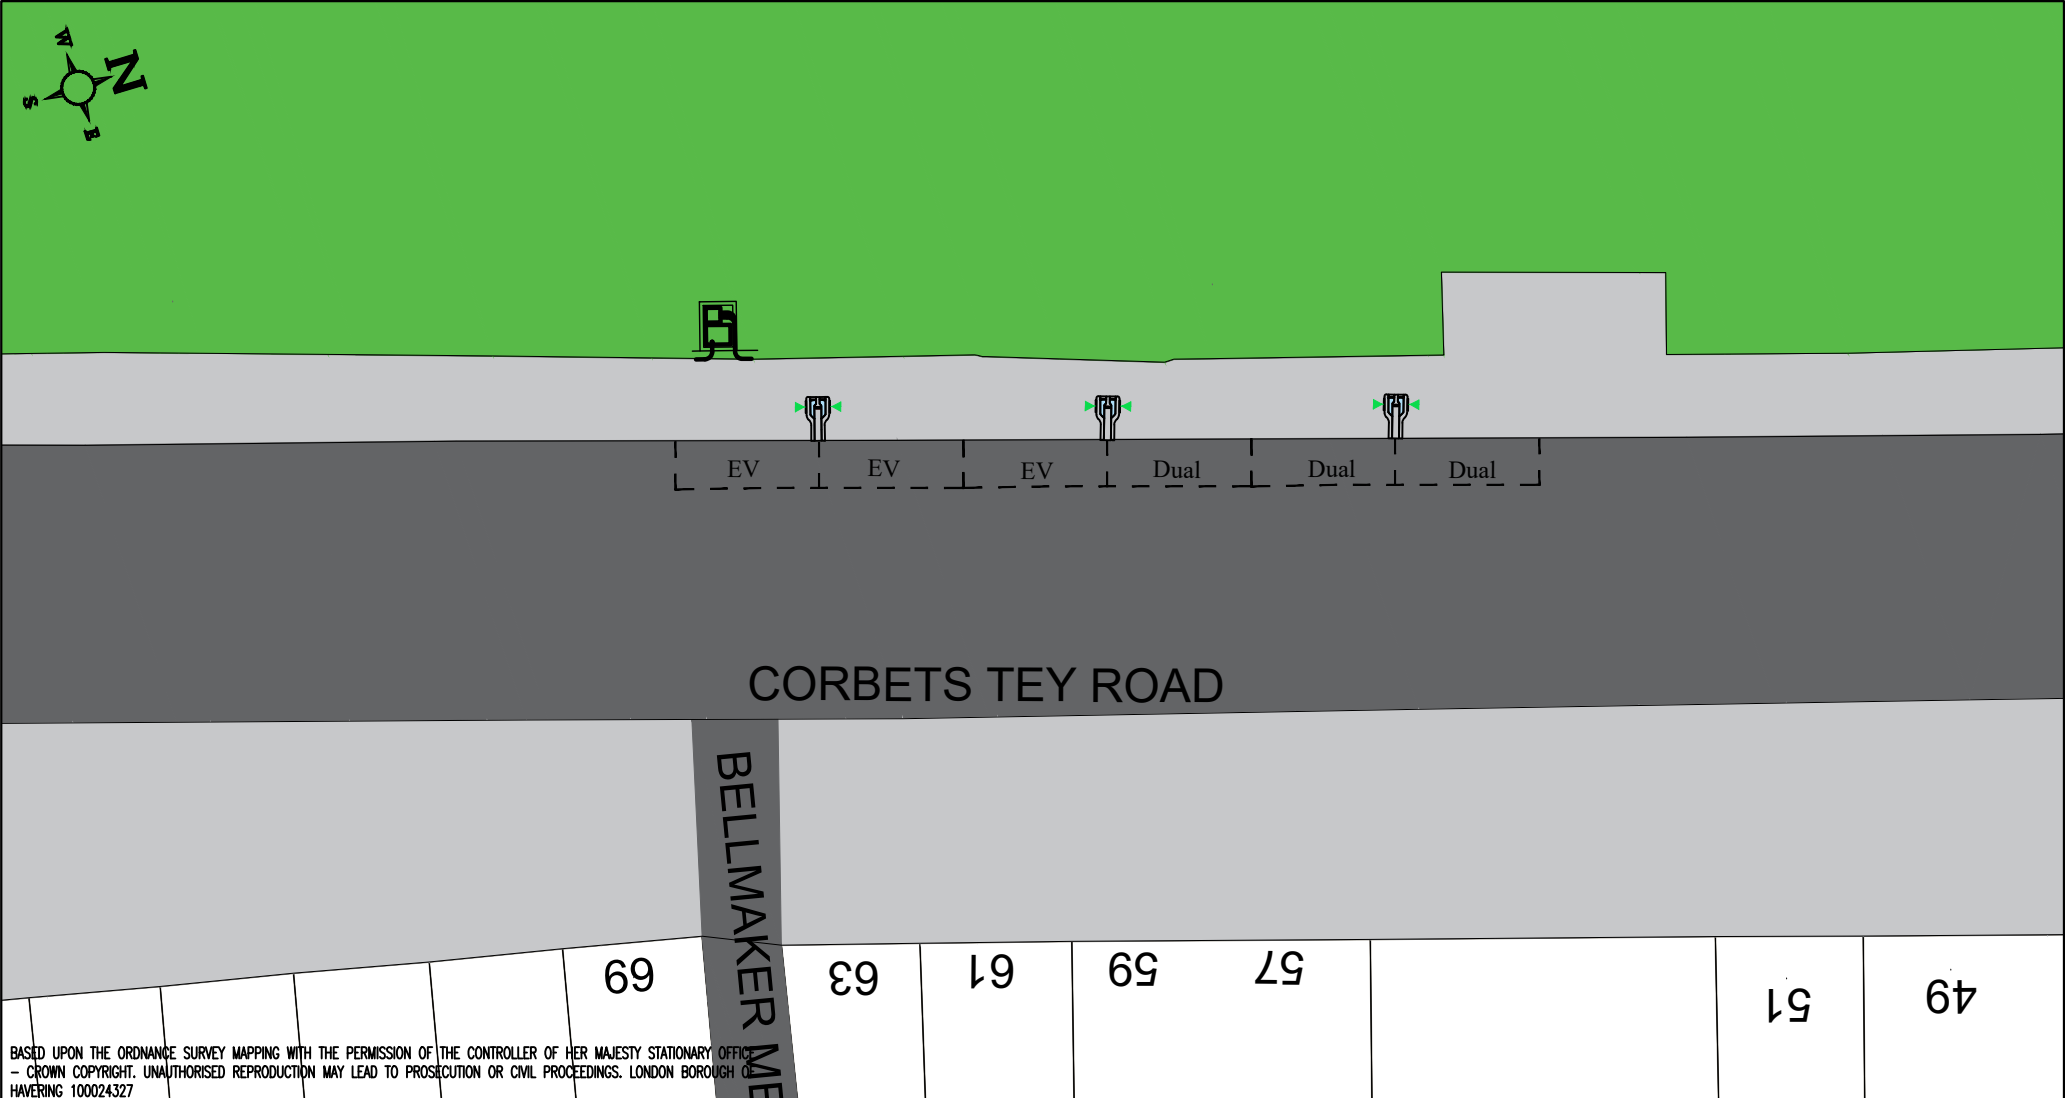

BASED UPON THE ORDNANCE SURVEY MAPPING WITH THE PERMISSION OF THE CONTROLLER OF HER MAJESTY STATIONARY OFFICE
— CROWN COPYRIGHT. UNAUTHORISED REPRODUCTION MAY LEAD TO PROSECUTION OR CIVIL PROCEEDINGS. LONDON BOROUGH OF
HAVERING 100024327

General Notes:

1. THIS DRAWING TO BE READ IN CONJUNCTION WITH ALL RELEVANT ARCHITECTS & ENGINEERS DRAWINGS & SPECIFICATIONS.
2. DO NOT SCALE THIS DRAWING. ALL DRAWING IN METRES.

KEYS

Feeder pillar

Electric vehicle charging point

EV charging bay

P&D or EV bays operational
Mon - Sat 9:30am - 6:30pm

Dual

Rev	Date	By	Amendments
-----	------	----	------------

Project Title:

On Street Electric Vehicle
Charging Bay

Drawing Title:

CORBETS TEY ROAD
UPMINSTER

 **Havering**
LONDON BOROUGH
LONDON BOROUGH OF HAVERING

NEIGHBOURHOODS
PUBLIC REALM

Scale @ A4: 1:200

Drawn By: PK

Date: 28/10/24

Checked By: DP

Project No:

Drawing No: 32-28 32 Upminster Road South

Revision: