


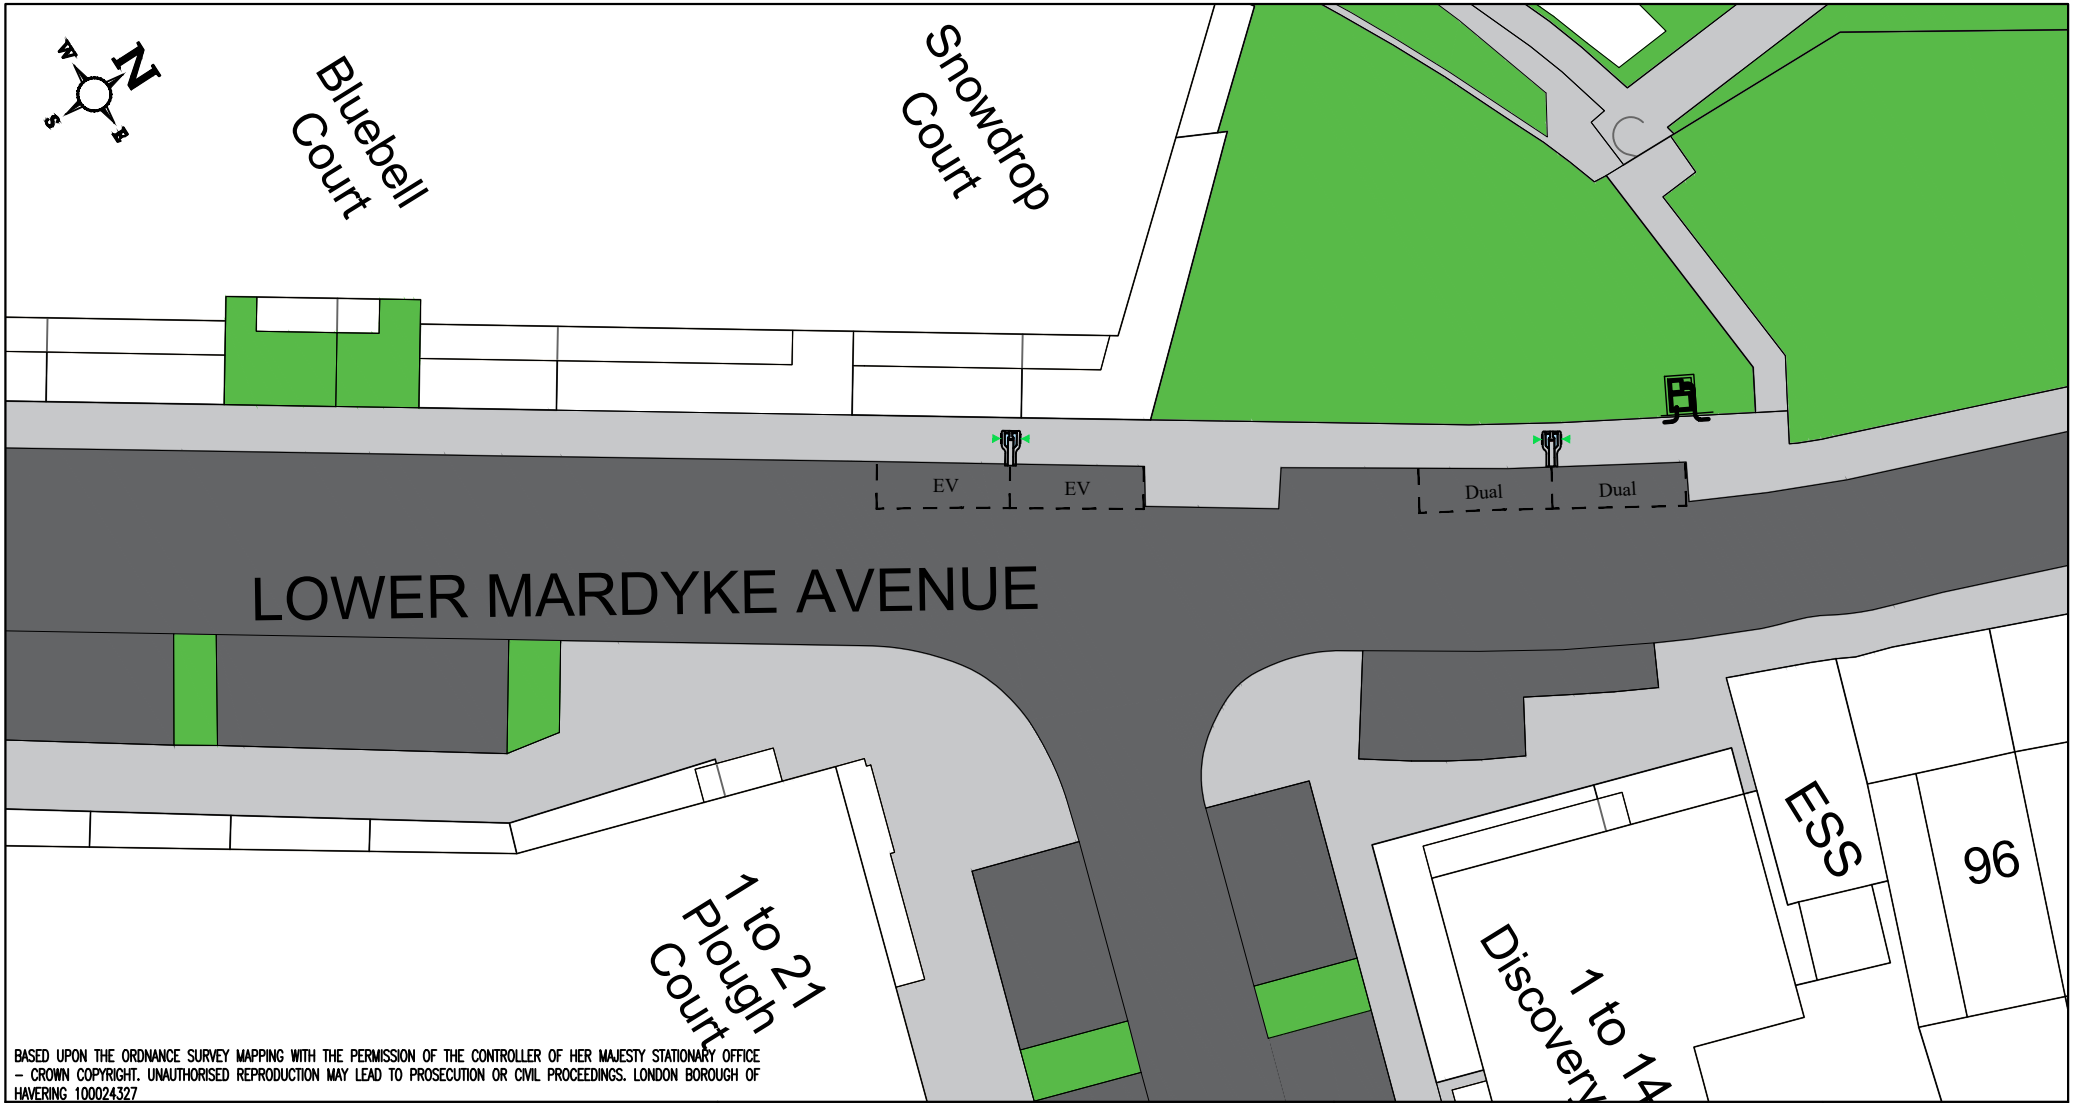

BASED UPON THE ORDNANCE SURVEY MAPPING WITH THE PERMISSION OF THE CONTROLLER OF HER MAJESTY STATIONARY OFFICE
 - CROWN COPYRIGHT. UNAUTHORISED REPRODUCTION MAY LEAD TO PROSECUTION OR CIVIL PROCEEDINGS. LONDON BOROUGH OF
 HAVERING 100024327

General Notes:

1. THIS DRAWING TO BE READ IN CONJUNCTION WITH ALL RELEVANT ARCHITECTS & ENGINEERS DRAWINGS & SPECIFICATIONS.
2. DO NOT SCALE THIS DRAWING. ALL DRAWING IN METRES.

KEYS

Feeder pillar



Electric vehicle charging point

EV charging bay

Free or EV charging bay



EV

Dual

Project Title:

On Street Electric Vehicle
Charging Bay

Drawing Title:

LOWER MARDYKE AVENUE
Rainham



Havering
LONDON BOROUGH
LONDON BOROUGH OF HAVERING

NEIGHBOURHOODS
PUBLIC REALM

Scale @ A4:

1:200

Drawn By:

PK

Project No:

Date:

28/10/24

Checked By:

DP

Drawing
No: 32-28 32 Upminster
Road South

Revision:

Rev	Date	By	Amendments