


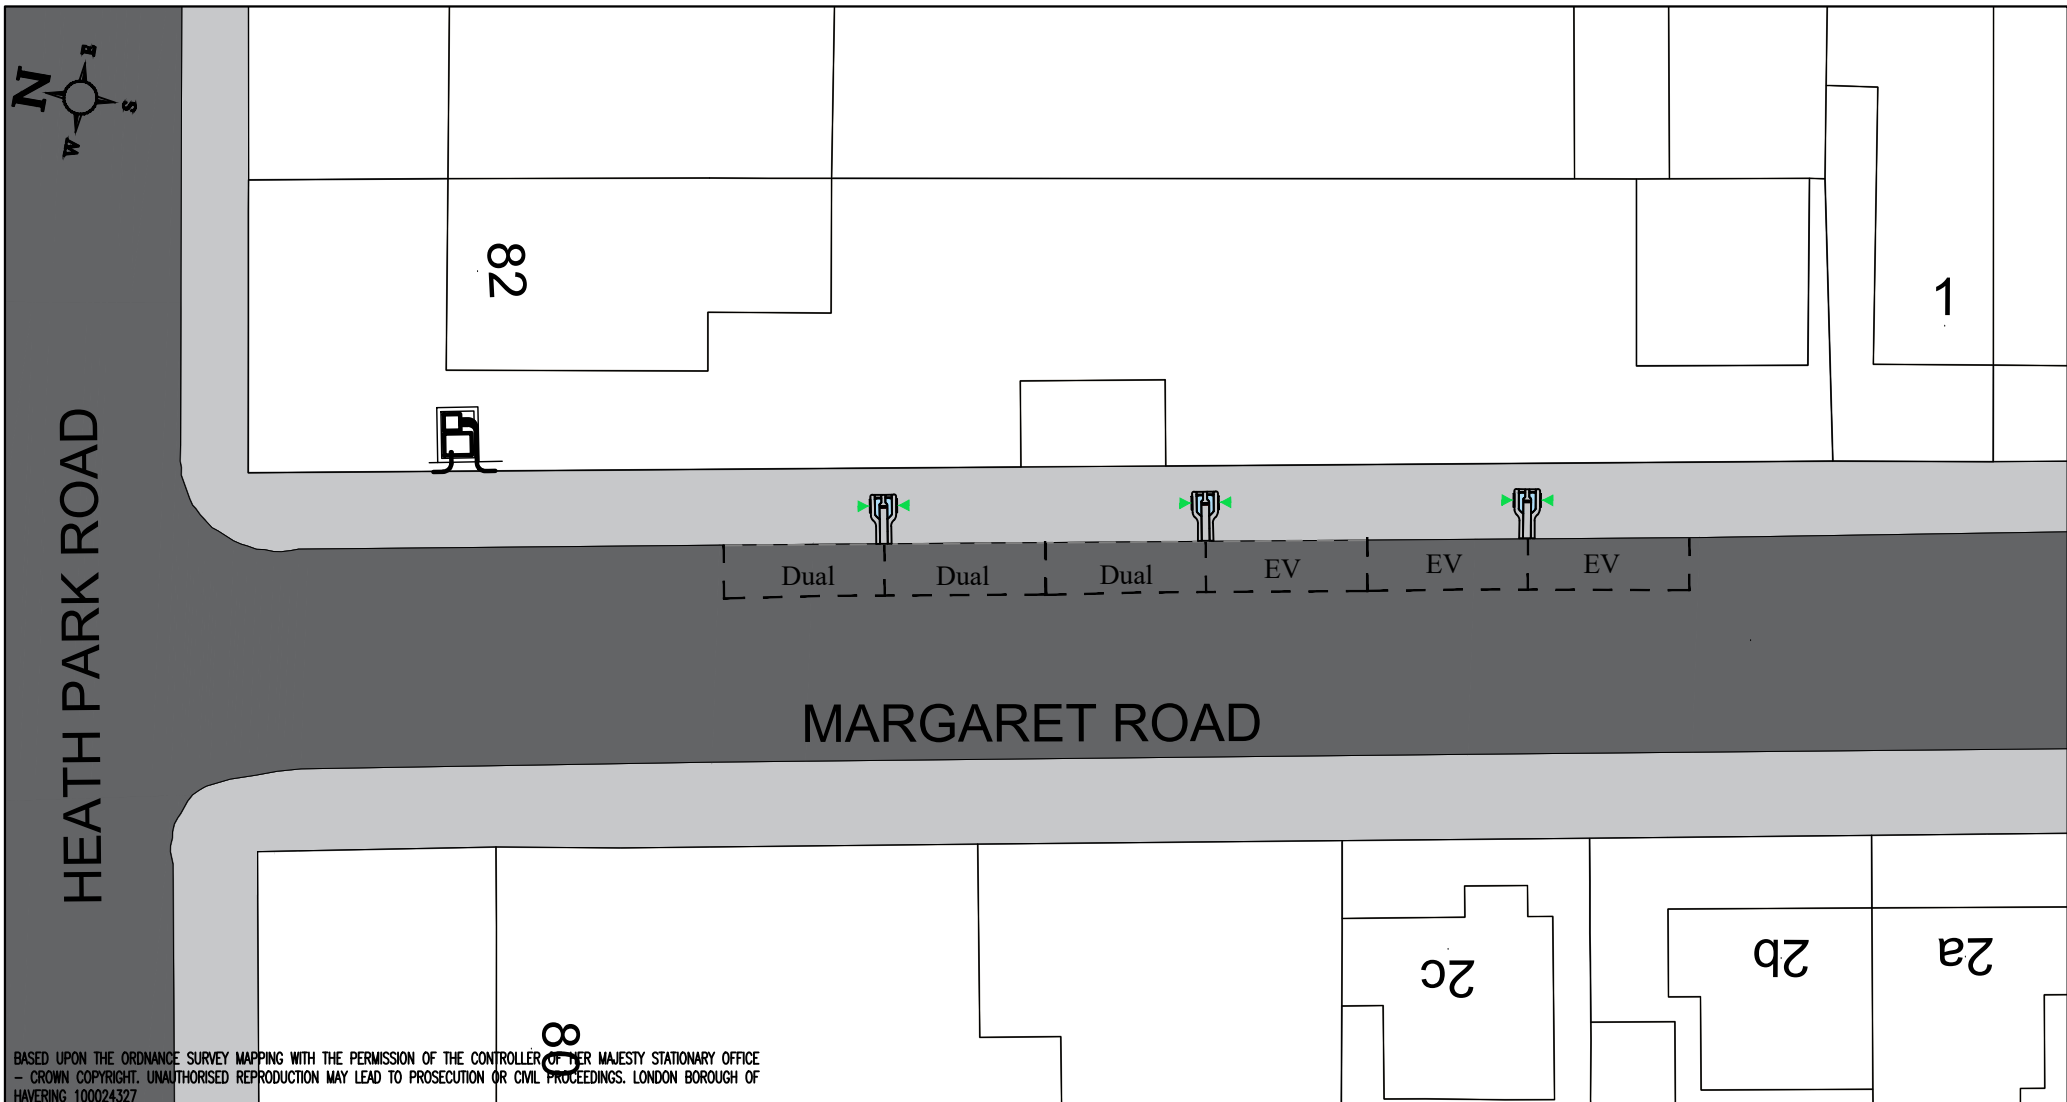

BASED UPON THE ORDNANCE SURVEY MAPPING WITH THE PERMISSION OF THE CONTROLLER OF HER MAJESTY STATIONARY OFFICE
— CROWN COPYRIGHT. UNAUTHORISED REPRODUCTION MAY LEAD TO PROSECUTION OR CIVIL PROCEEDINGS. LONDON BOROUGH OF
HAVERING 100024327

General Notes: 1. THIS DRAWING TO BE READ IN CONJUNCTION WITH ALL RELEVANT ARCHITECTS & ENGINEERS DRAWINGS & SPECIFICATIONS. 2. DO NOT SCALE THIS DRAWING. ALL DRAWING IN METRES. KEYS Feeder pillar  Electric vehicle charging point  EV charging bay  Residents Parking or EV bay, operational Mon - Sat 8:00am - 6:30pm 				Project Title: On Street Electric Vehicle Charging Bay	 Havering LONDON BOROUGH LONDON BOROUGH OF HAVERING		NEIGHBOURHOODS PUBLIC REALM	
Drawing Title: MARGARET ROAD ROMFORD				Scale @ A4: 1:200	Drawn By: PK	Project No:	Drawing No: 32-28 32 Upminster Road South	
				Date: 28/10/24	Checked By: DP		Revision:	
Rev	Date	By	Amendments					