


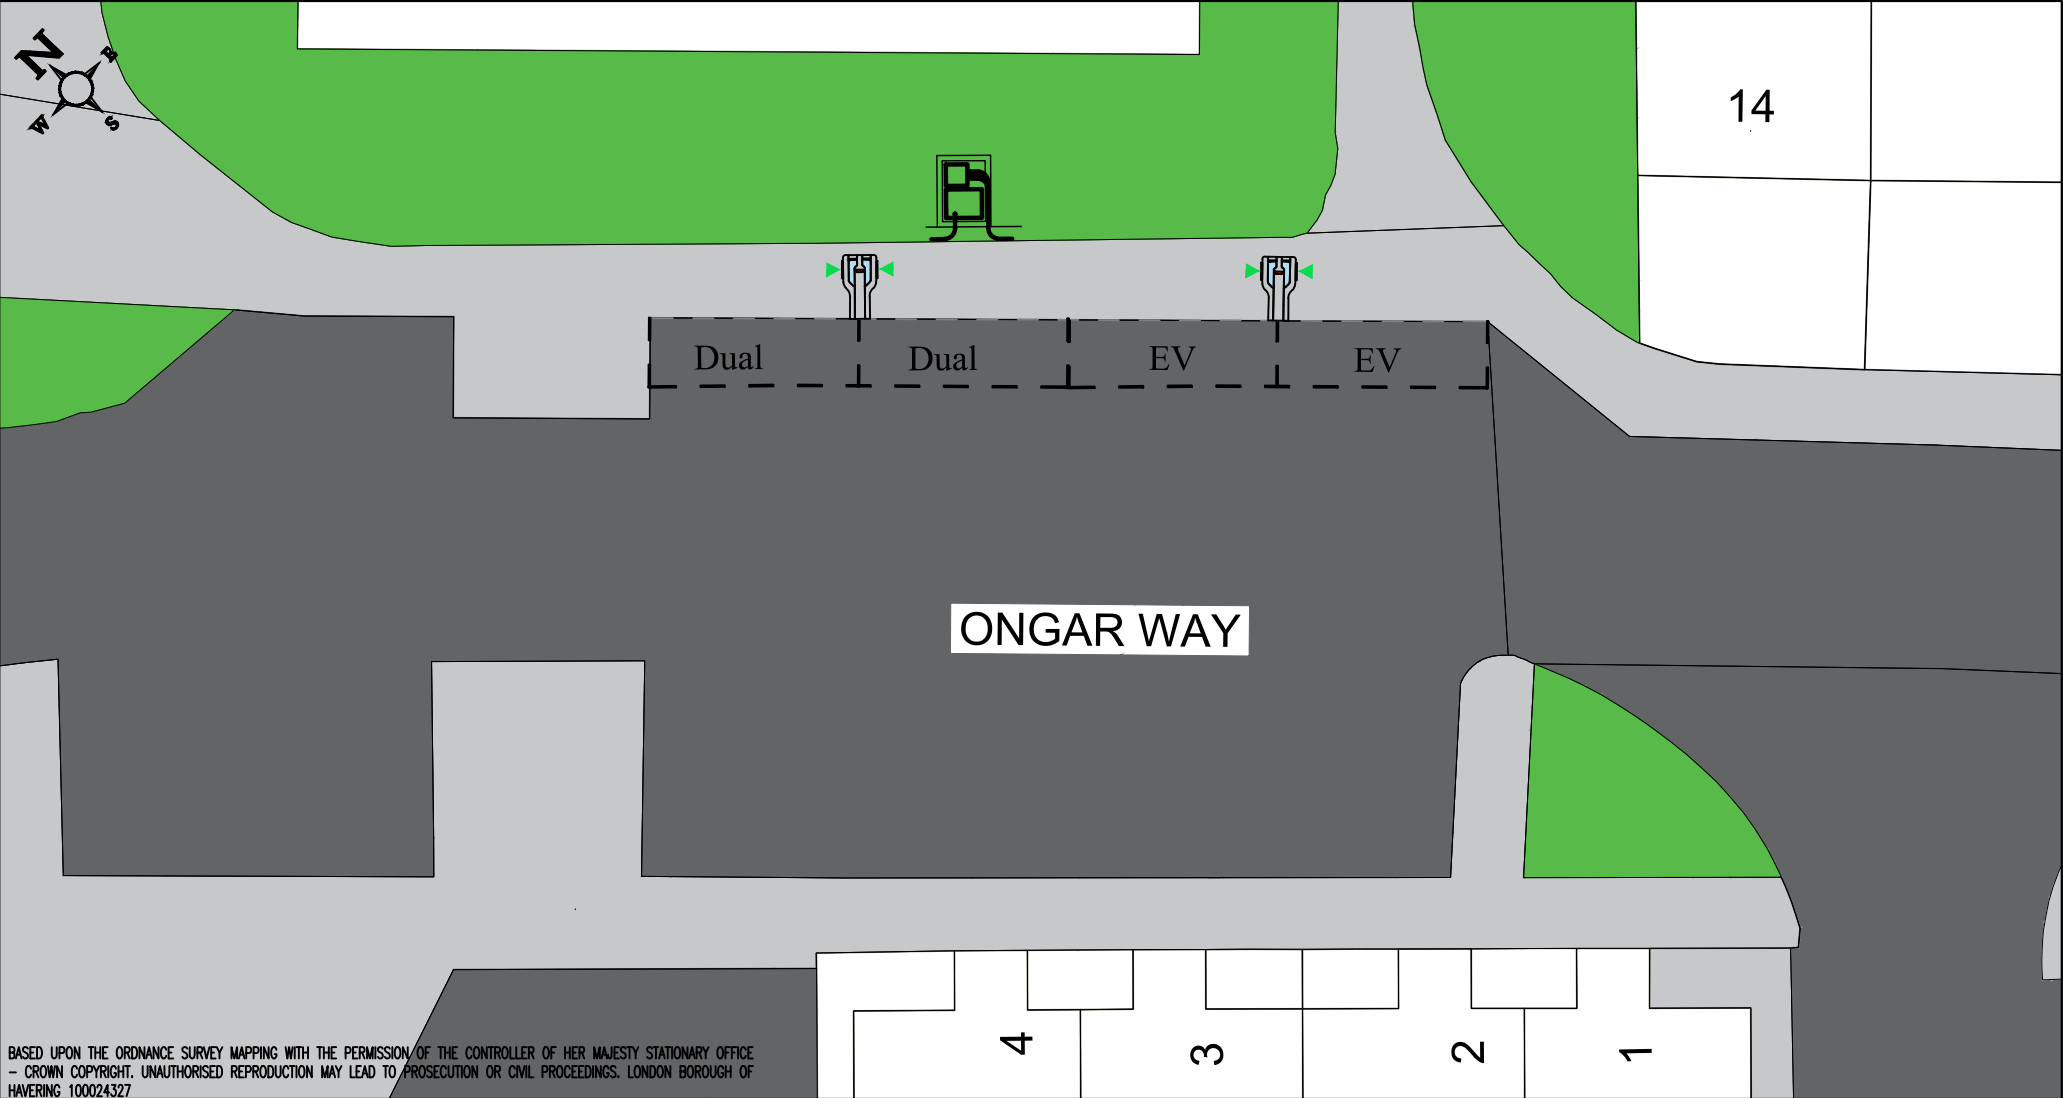

BASED UPON THE ORDNANCE SURVEY MAPPING WITH THE PERMISSION OF THE CONTROLLER OF HER MAJESTY STATIONARY OFFICE
— CROWN COPYRIGHT. UNAUTHORISED REPRODUCTION MAY LEAD TO PROSECUTION OR CIVIL PROCEEDINGS. LONDON BOROUGH OF
HAVERING 100024327

General Notes:			
1. THIS DRAWING TO BE READ IN CONJUNCTION WITH ALL RELEVANT ARCHITECTS & ENGINEERS DRAWINGS & SPECIFICATIONS. 2. DO NOT SCALE THIS DRAWING. ALL DRAWING IN METRES.			
KEYS			
Feeder pillar		Electric vehicle charging point	
		EV charging bay	
		Free or EV charging bay	
Rev	Date	By	Amendments

Project Title:	On Street Electric Vehicle Charging Bay
Drawing Title:	ONGAR WAY RAINHAM

 Havering LONDON BOROUGH LONDON BOROUGH OF HAVERING		NEIGHBOURHOODS PUBLIC REALM	
Scale @ A4:	1:200	Drawn By:	PK
Date:	28/10/24	Checked By:	DP
Project No:		Drawing No: 32-28 32 Upminster Road South	
		Revision:	