


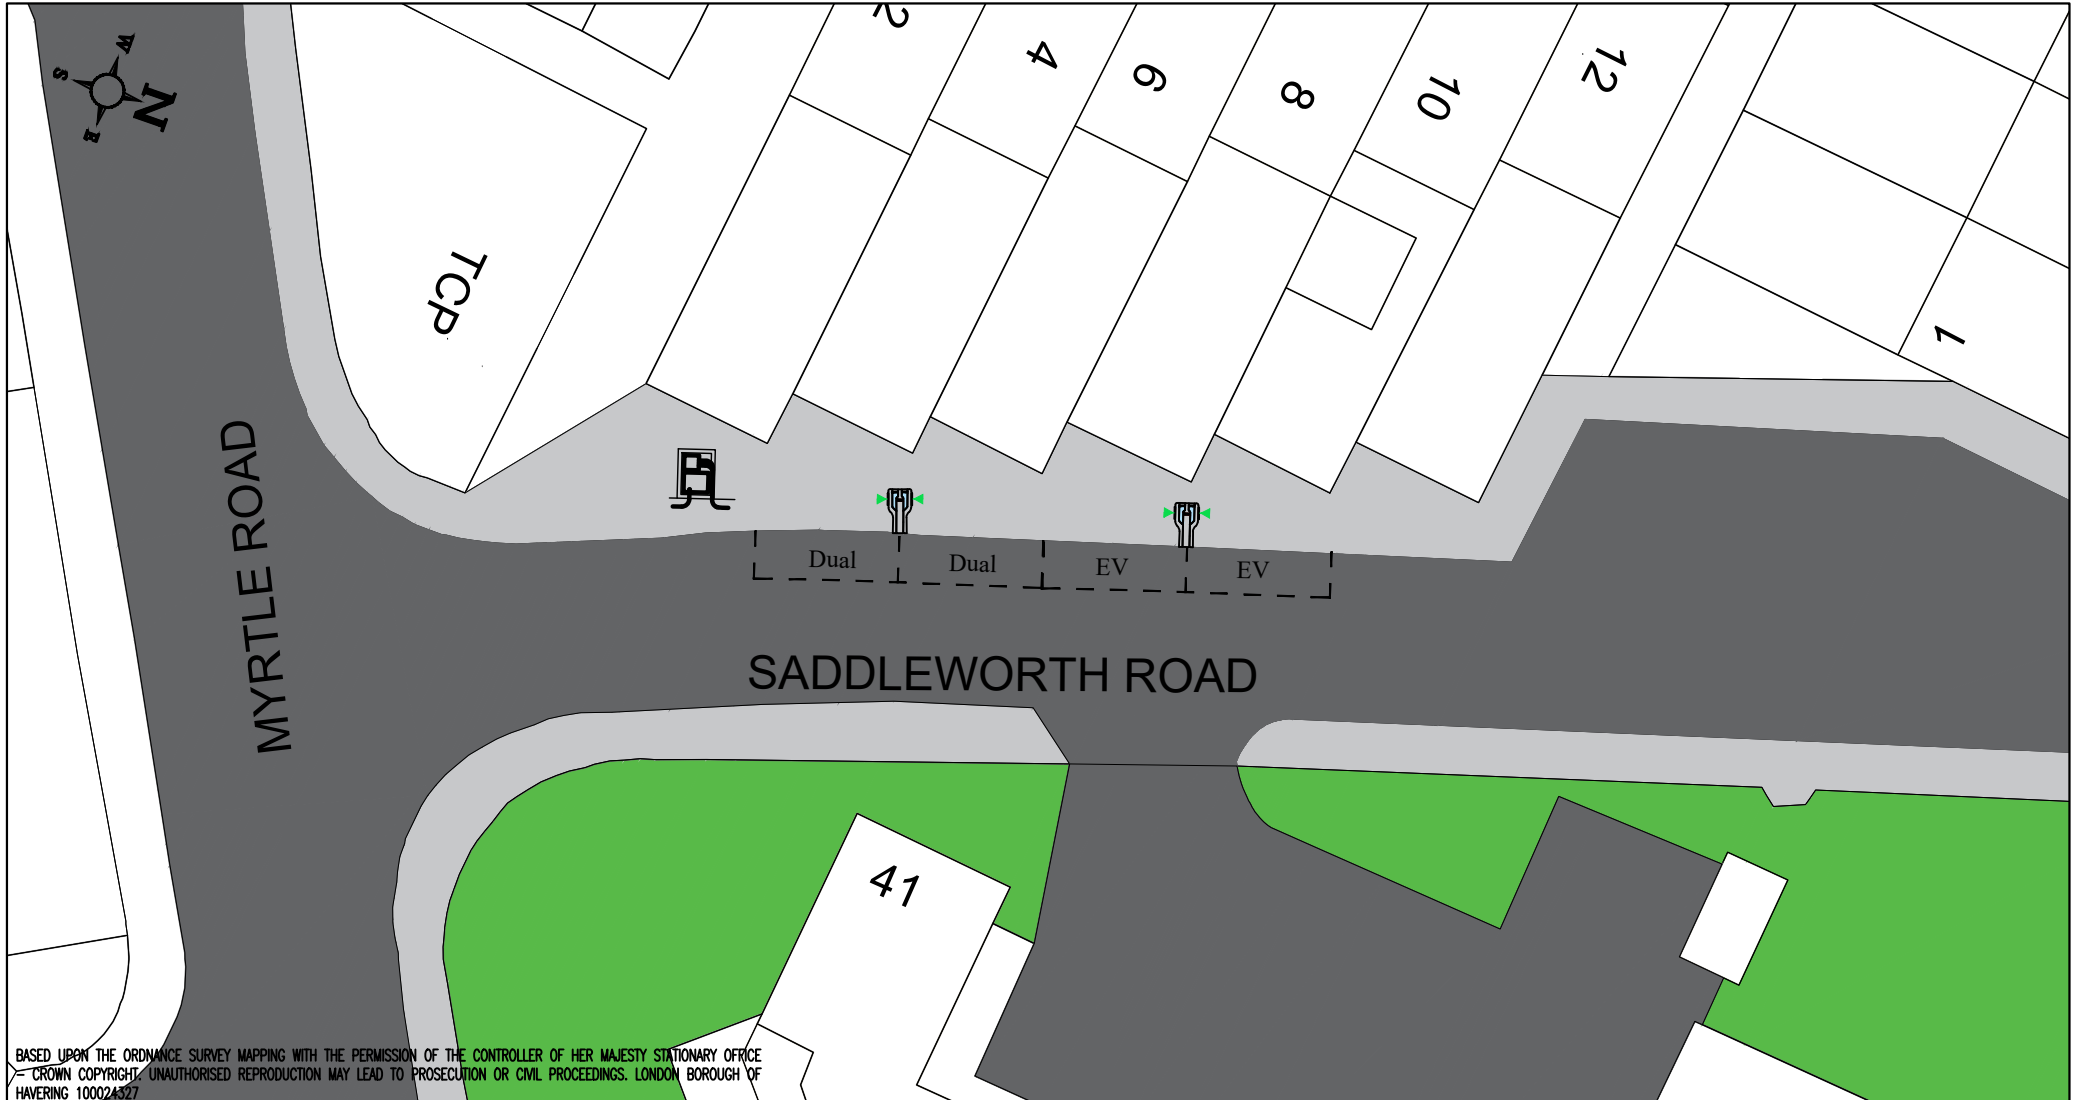

BASED UPON THE ORDNANCE SURVEY MAPPING WITH THE PERMISSION OF THE CONTROLLER OF HER MAJESTY STATIONARY OFFICE
 CROWN COPYRIGHT. UNAUTHORISED REPRODUCTION MAY LEAD TO PROSECUTION OR CIVIL PROCEEDINGS. LONDON BOROUGH OF
 HAVERING 100024327

General Notes:

1. THIS DRAWING TO BE READ IN CONJUNCTION WITH ALL RELEVANT ARCHITECTS & ENGINEERS DRAWINGS & SPECIFICATIONS.
2. DO NOT SCALE THIS DRAWING. ALL DRAWING IN METRES.

KEYS		Electric vehicle charging point	
Feeder pillar		EV charging bay	
		Free or EV charging bay	

Rev	Date	By	Amendments

Project Title:	On Street Electric Vehicle Charging Bay
Drawing Title:	SADDLEWORTH ROAD ROMFORD

 Havering LONDON BOROUGH LONDON BOROUGH OF HAVERING		NEIGHBOURHOODS PUBLIC REALM	
Scale @ A4:	1:200	Drawn By:	PK
Date:	31/10/24	Checked By:	DP
Project No:		Drawing No: 32-28 32 Upminster Road South	
Revision:			