


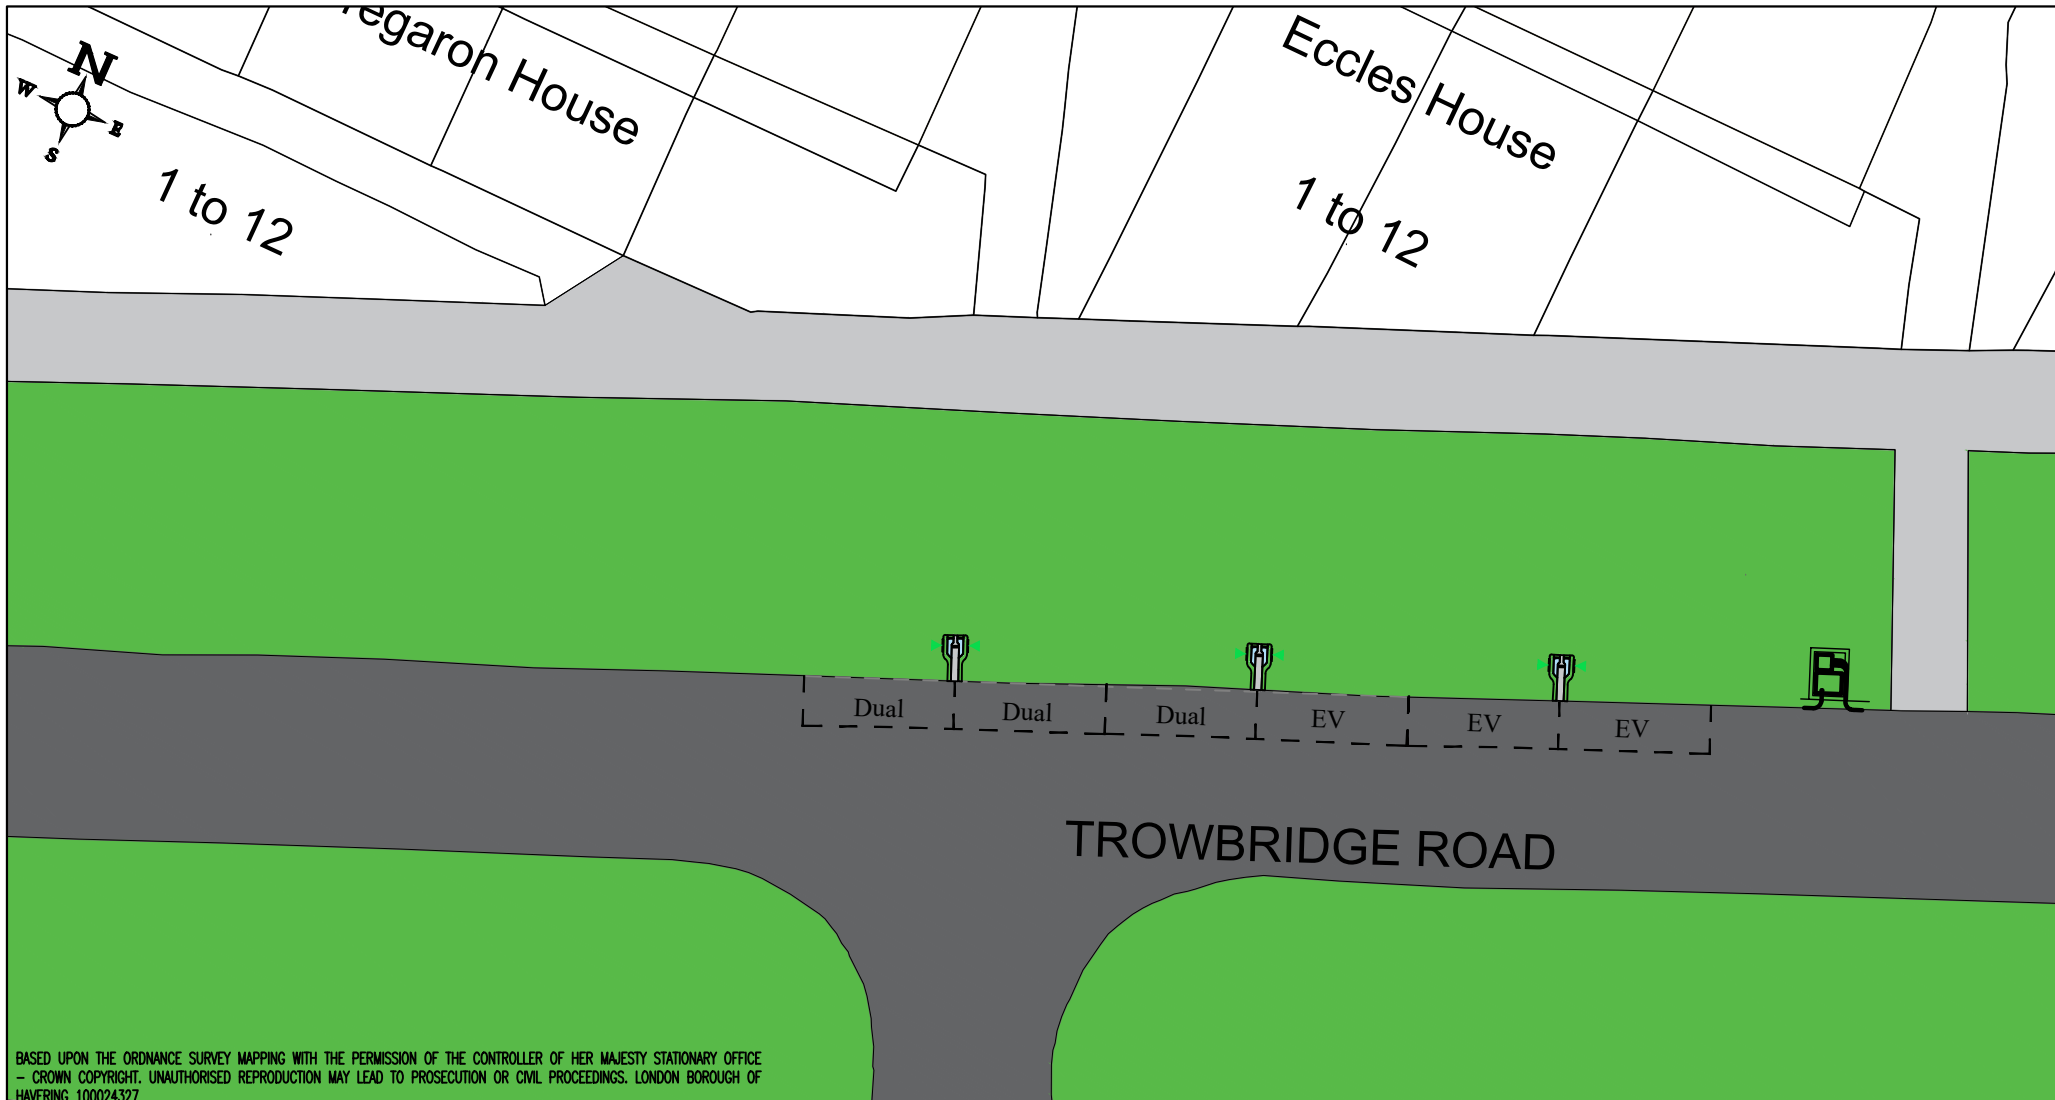

General Notes: 1. THIS DRAWING TO BE READ IN CONJUNCTION WITH ALL RELEVANT ARCHITECTS & ENGINEERS DRAWINGS & SPECIFICATIONS. 2. DO NOT SCALE THIS DRAWING. ALL DRAWING IN METRES.				Project Title: On Street Electric Vehicle Charging Bay		 Havering LONDON BOROUGH LONDON BOROUGH OF HAVERING		NEIGHBOURHOODS PUBLIC REALM	
KEYS Feeder pillar  Electric vehicle charging point  EV charging bay  Free or EV charging bay 				Drawing Title: TROWBRIDGE ROAD ROMFORD		Scale @ A4: 1:200		Drawn By: PK	
Rev Date By Amendments				Date: 31/10/24		Checked By: DP		Project No: 	
								Drawing No: 32-28 32 Upminster Road South	
								Revision: 	