



SECTION A-A
 (EAST TO WEST)

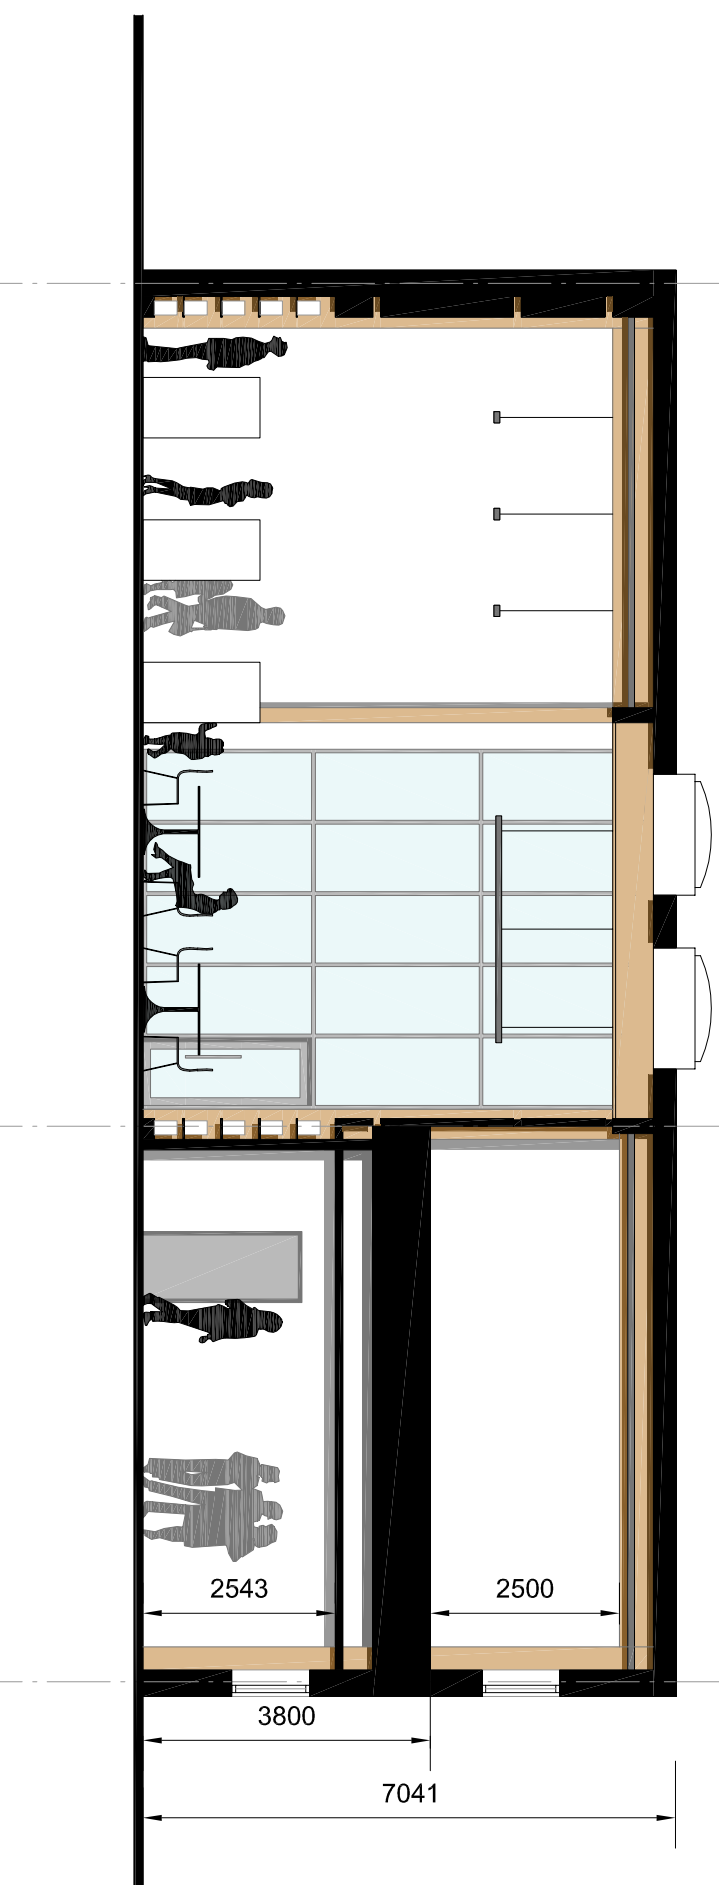

SECTION B-B
 (NORTH TO SOUTH)

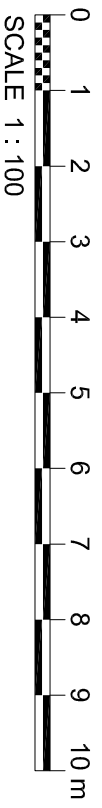

Rev	Rev. Date	Public Planning Consultation	HL	A/C	Rev	RB
P1	23/04/23					

JACOBS
 35 Barnwell St, Glasgow G2 7JX
 Tel: +44(0)141 204 2311 Fax: +44(0)141 208 3109
 www.jacobs.com

Client
 LONDON BOROUGH OF
 HAVERING

Project
 HAROLD HILL
 LIBRARY

Drawing title
SECTIONS

Drawing status
PLANNING
 Scale
 1:100 @ A3
 Jacobs No.
 B08600B6
 Client no.
 DO NOT SCALE

Drawing number
B08600B6/A/120.001
 Rev
P1
 This drawing is not to be used in whole or part other than for the intended purpose and project as defined on this drawing. Refer to the contract for full terms and conditions.