


- KEY
- Order Land
 - New Rights
 - Permanent

DRAFT

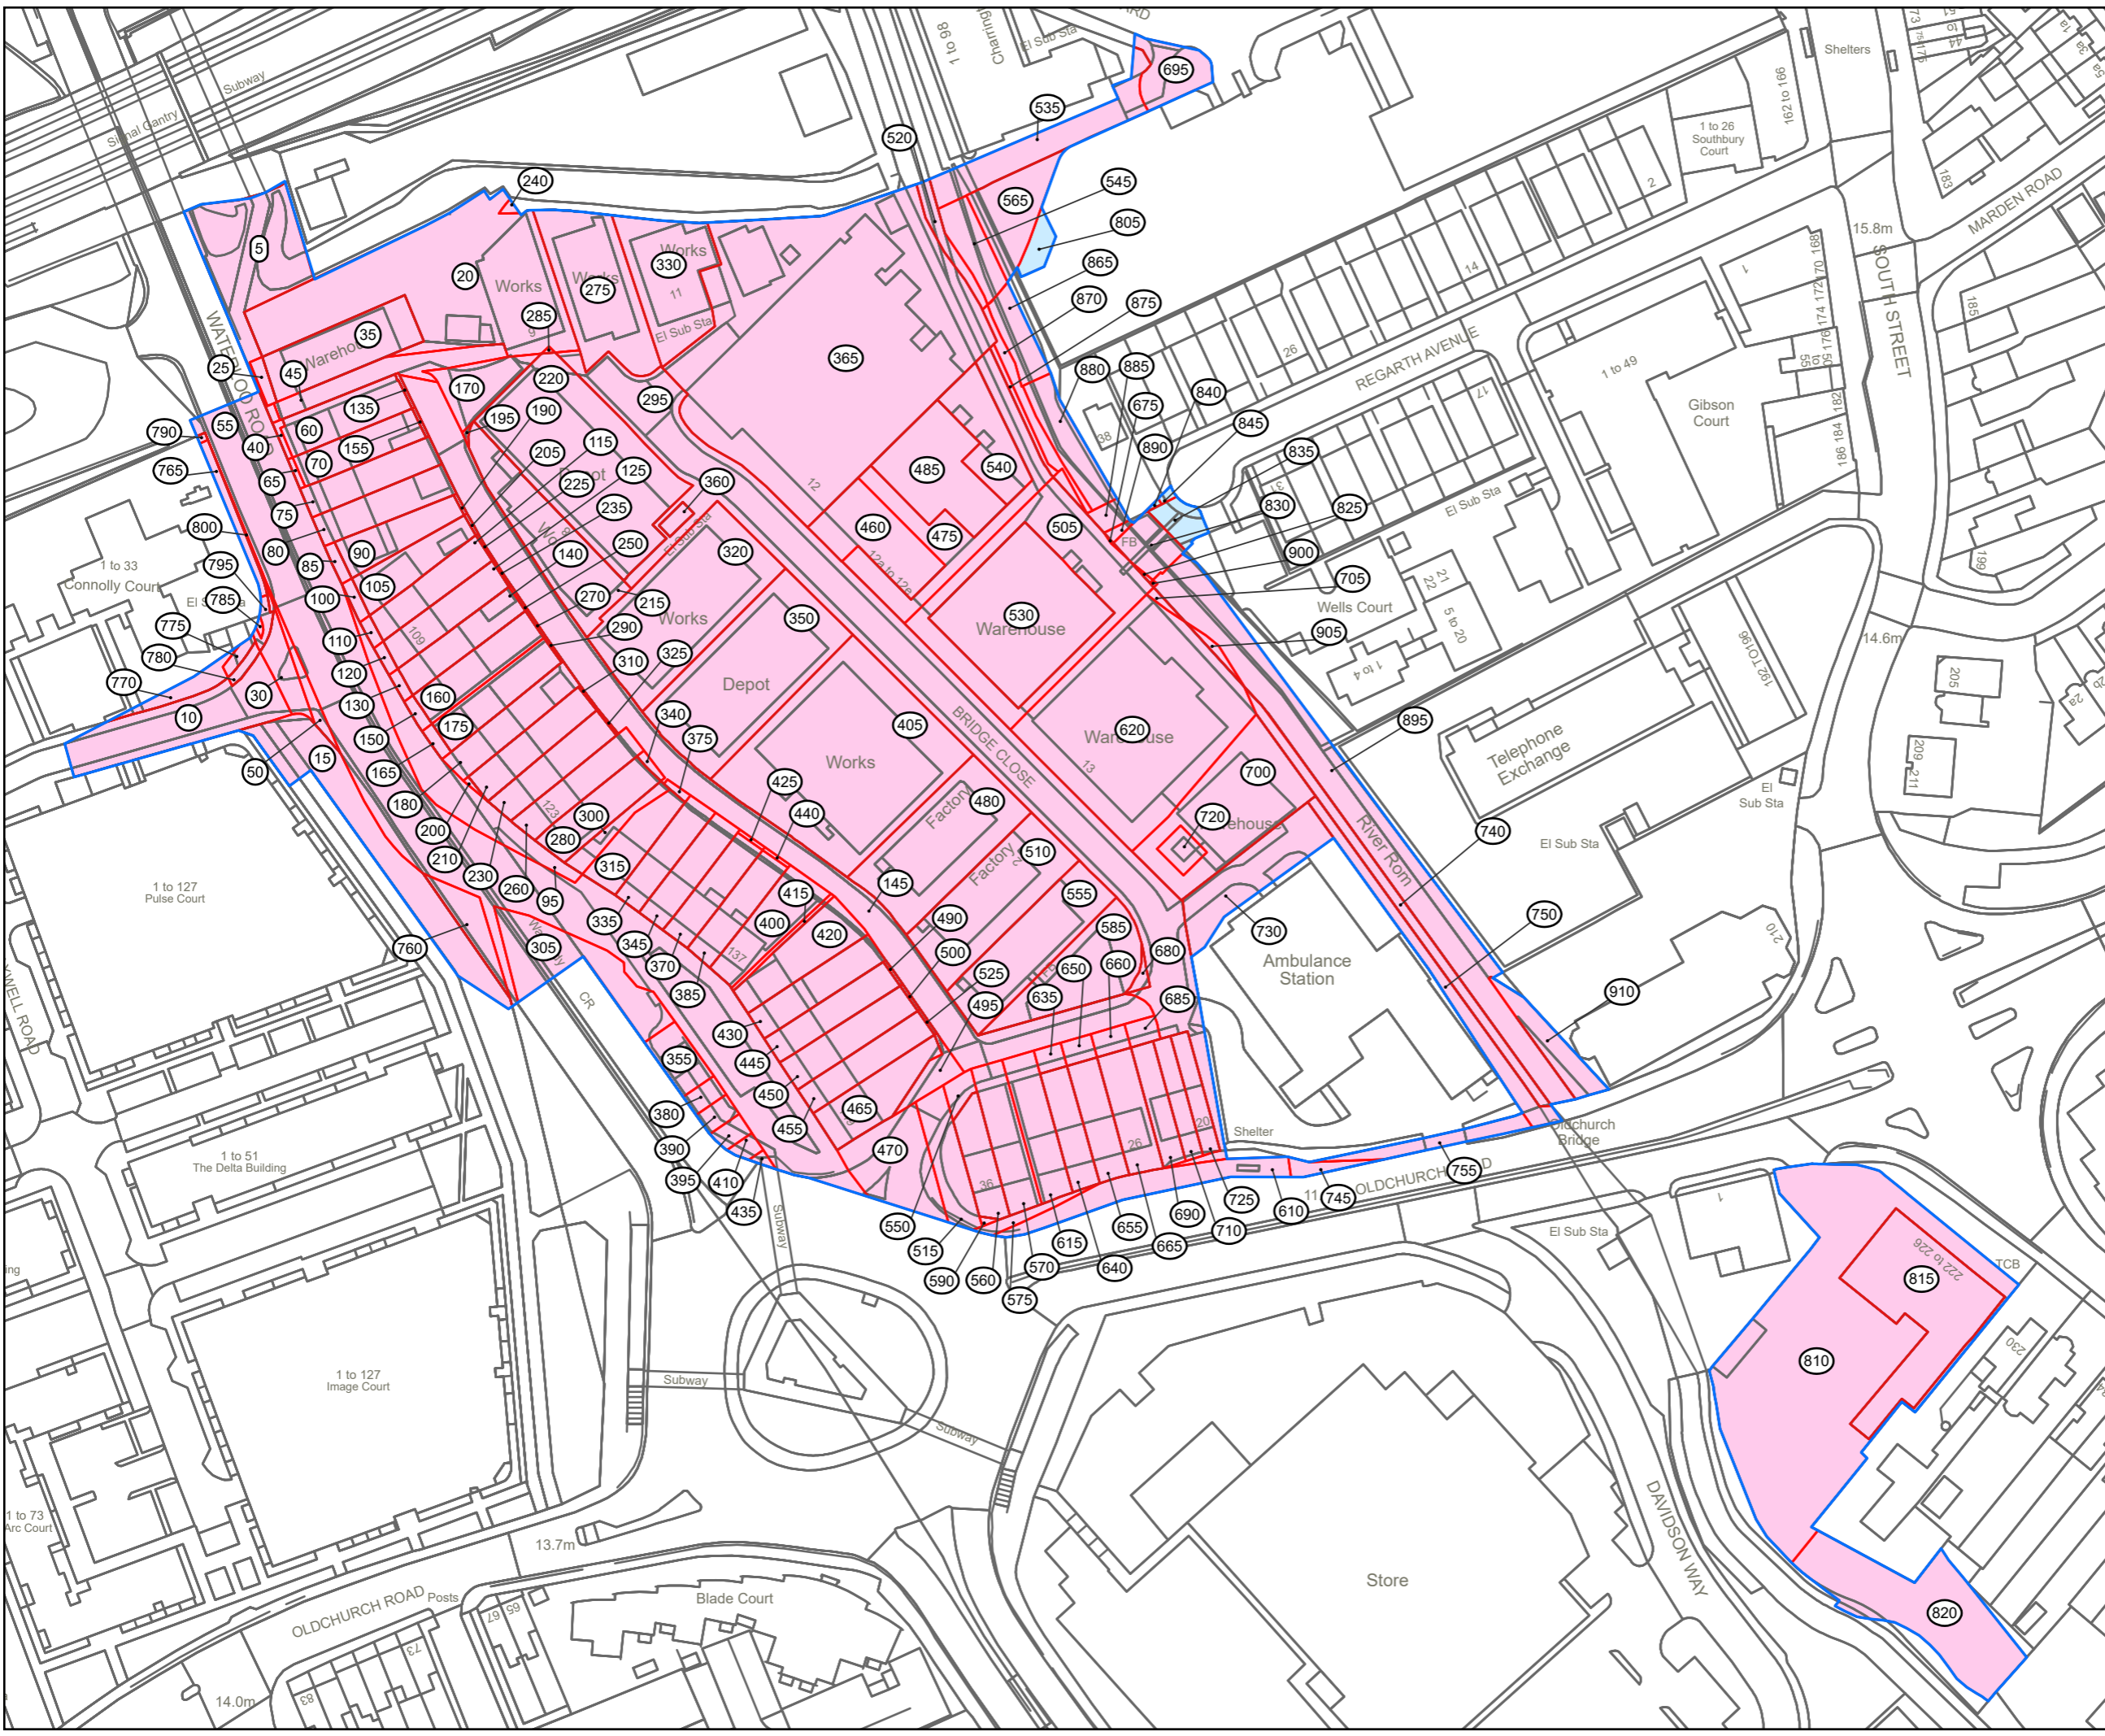

© Crown copyright and database rights 2024 Ordnance Survey 0100061167. You are permitted to use this data solely to enable you to respond to, or interact with, the organisation that provided you with the data. You are not permitted to copy, sub-licence, distribute or sell any of this data to third parties in any form.

Client
THE LONDON BOROUGH OF HAVERING

Designer
Ardent

Project
BRIDGE CLOSE ROMFORD

Drawing Title
LAND PLAN

Status	DRAFT	Revision	009
Scale	1:1,250 @ A3	Date	30/09/2025
Spatial Reference System	British National Grid		

Drawn By	Checked By	Approved By
J. MARTIN	E. CORNELIUS	

Drawing reference
030_ARDG_LBH_BR_CL_LP_8

This document is not to be used in whole or in part other than for the intended purpose and project for which it was prepared and provided.

Plot Date: 30 September 2025 16:33
 File Name: C:\Users\jamesmartin\OneDrive - Ardent Management Ltd\Tasks\20250930-Bridge Close Romford\Bridge Close Romford.aprx