


Existing buff coloured anti-skid surfacing to be replaced

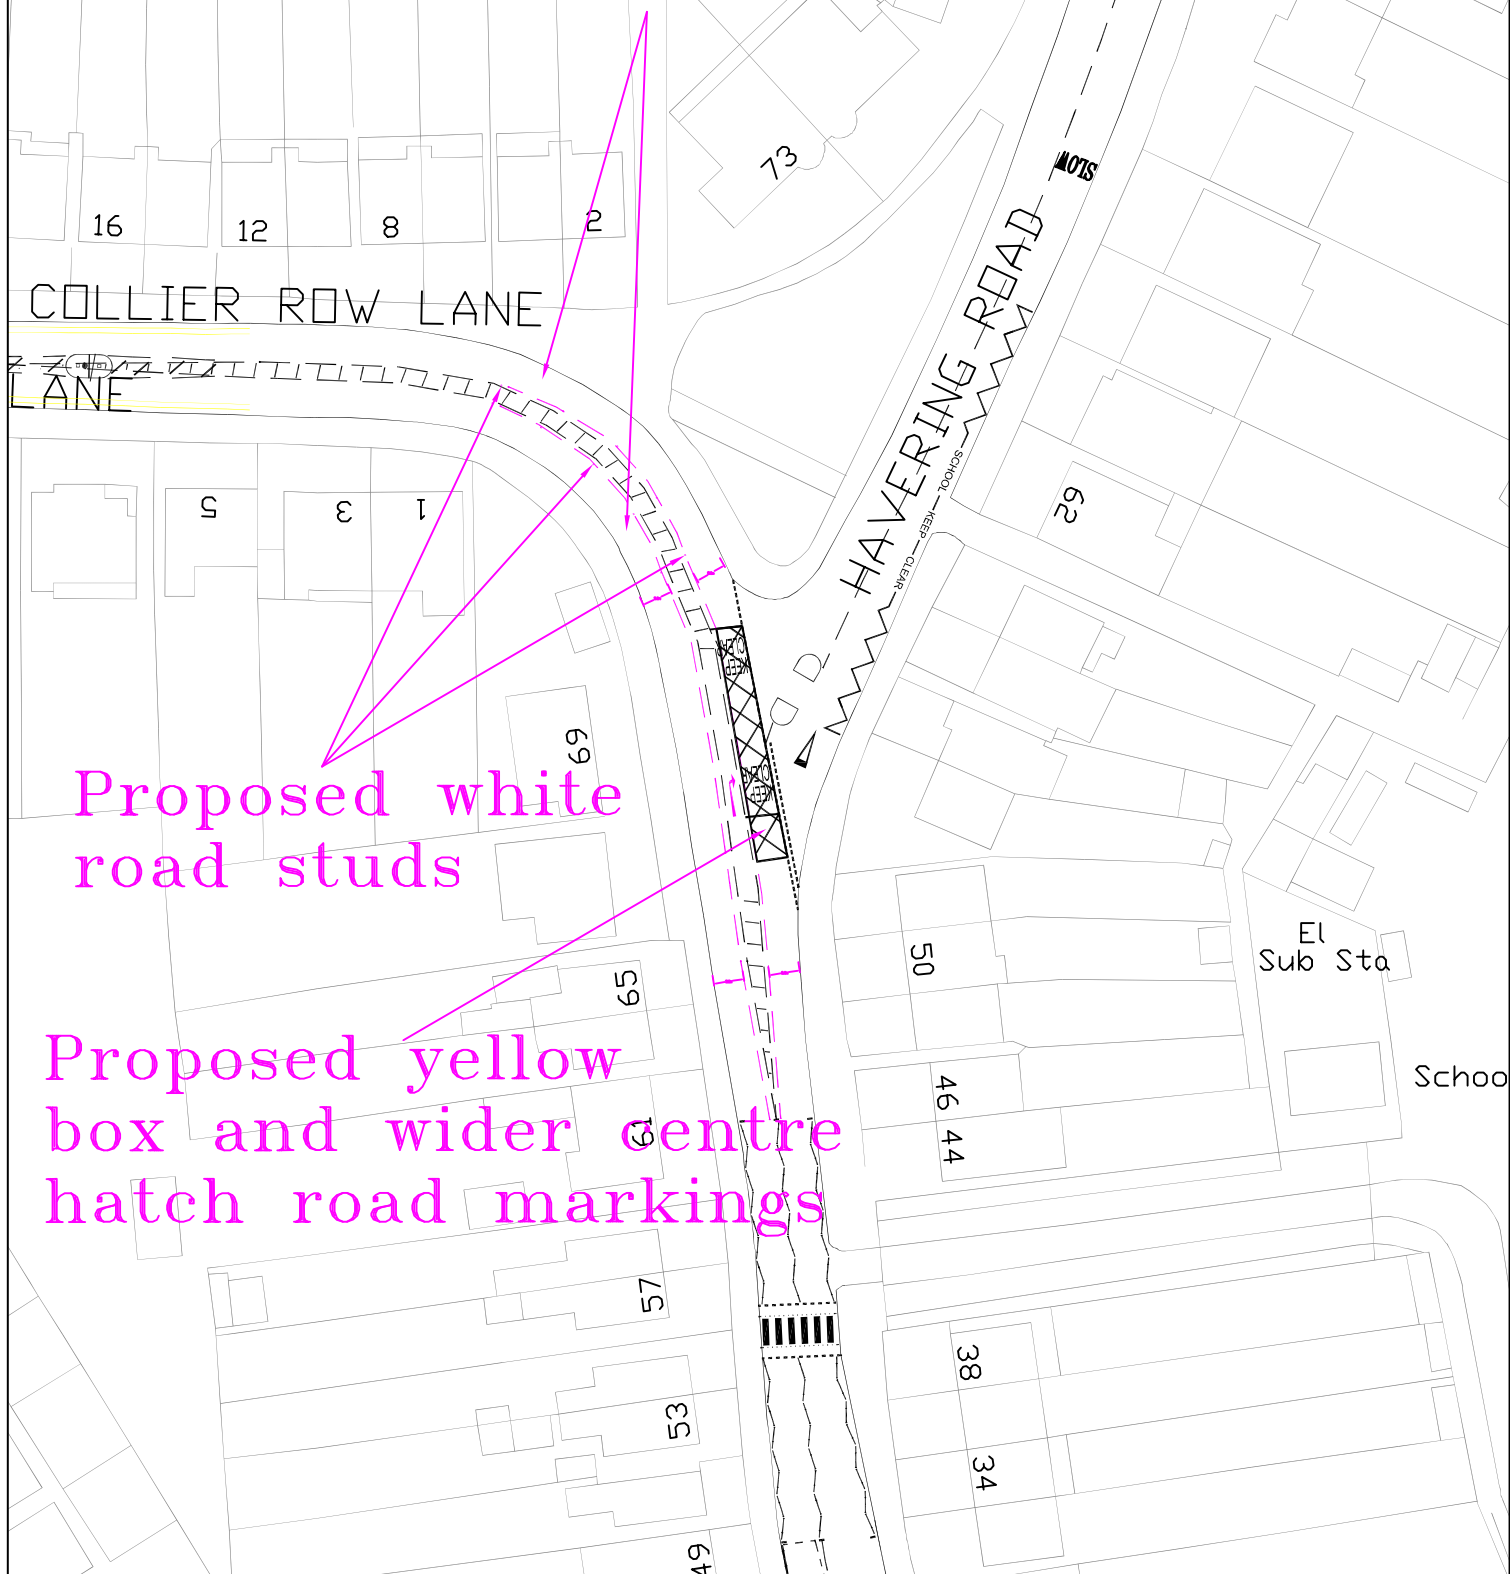

Proposed white road studs

Proposed yellow box and wider centre hatch road markings

Havering
LONDON BOROUGH
STREETCARE - CULTURE & COMMUNITY

10th FLOOR MERCURY HOUSE
MERCURY GARDENS
ROMFORD, RM1 3DW
TELEPHONE No: 01708 434343
FAX No: 01708 433721
E-MAIL: streetcare@havering.gov.uk

PURPOSE

©COPYRIGHT
This drawing belongs to StreetCare Culture & Community, Traffic & Engineering Section. Neither the whole nor any part thereof may be reproduced without prior written permission.

Based upon Ordnance Survey Mapping with the permission of the Controller of Her Majesty's Stationery Office © Crown copyright. Unauthorised reproduction infringes Crown copyright and may lead to prosecution or civil proceedings.
London Borough of Havering 100024327

JOB TITLE
COLLIER ROW LANE
ACCIDENT REDUCTION PROGRAMME

DRAWING TITLE
PROPOSED
SAFETY IMPROVEMENTS

DRAWN BY
VS

CHECKED BY
VS

APPROVED BY
VS

SCALE (AT A4 SIZE)
NTS

DATE
APR 13

DRAFT
 ISSUE

ACAD REF:
Sheet Size: A4 (210x297)

DRAWING No
QM003/CO/3

REVISION
-

REVISION	AMENDMENT	DATE