




ENTRY ZONE
 ALLOWS BUS TO PULL IN TO WITHIN 200MM OF KERB.
 VEHICLE CROSSOVERS NORMALLY ACCEPTABLE.
 KEEP FURNITURE SUITABLY SET BACK FROM KERB.

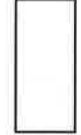


STANDING ZONE
 ALLOWS MOST STANDING BUSES TO STOP INCLUDING 10M DOUBLE DECKER & 12M SINGLE DECK.
 CROSSOVERS SHOULD NOT BE PERMITTED. KEEP AREA WITHIN 2M OF KERB FREE OF FURNITURE
 WHERE POSSIBLE TO ALLOW ACCESS TO DOORS OF BUS.



EXIT ZONE
 ALLOWS BUS TO REJOIN TRAFFIC STREAM.
 CROSSOVERS NOT ACCEPTABLE FOR FIRST 3M OF EXIT ZONE.
 FURNITURE SHOULD BE ADEQUATELY SET BACK FROM KERB.



ACCESSIBLE ZONE
 KERB FACE TO BE 130-150MM.
 LENGTH ALLOWS TRANSITION FROM LOW KERB EITHER SIDE.
 CROSSOVER SHOULD NOT BE PERMITTED.

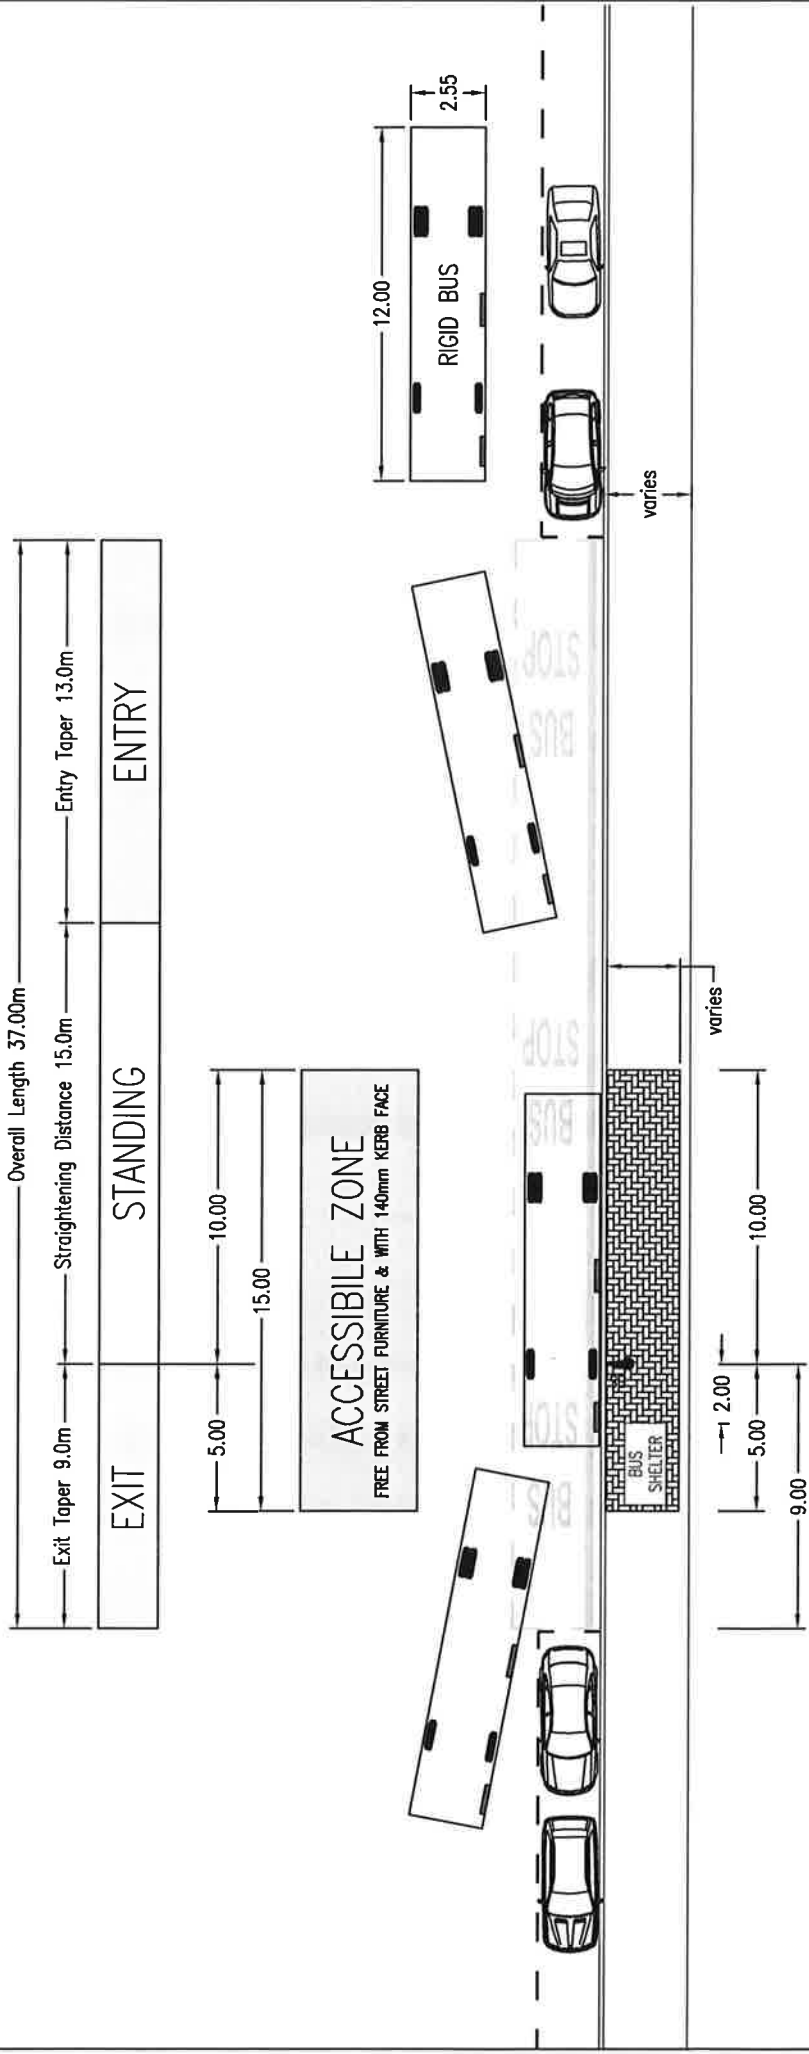


- NOTES:**
- LAYOUTS DETERMINED FROM STEERING GEOMETRY OF BUSES TO ALLOW THEM TO PULL INTO THE KERB WITHIN 200mm, WITHOUT FRONT AND REAR OF BUS OVERHANGING FOOTWAY WHICH COULD POSE A SAFETY ISSUE.
 - THIS IS THE IDEAL LAYOUT AND MAY VARY WITH THE USE OF FOOTWAY BUILD-OUTS (BUS BORDERS) OR OTHER SITUATIONS SUCH AS THE EXIT TO A PEDESTRIAN CROSSING.
 - ANY LAYOUT WHICH DOES NOT CONFORM TO THE IDEAL STANDARD REQUIRES CONSULTATION WITH STREETCARE, TRAFFIC & ENGINEERING SECTION.


Job Title HAVERING STREET DESIGN GUIDE PART 6 -- STANDARD DETAILS		Drawn By RP		Checked By MLP		Approved By MLP		Purpose INFORMATION	
Drawing Title BUS STOP ACCESSIBILITY DETAIL LAYOUT 1		Scale (at A4 size) N.T.S.		Date MAY 10		Draft <input checked="" type="checkbox"/> DRAFT <input type="checkbox"/> ISSUE		Information	
ACAD REF: <small>See 'ACAD REF' sheet for details</small>		Drawing No QB109/00/01		Revision A		Revision B		Revision AMENDMENT	
Sheet Size: A4 (297x210)		Revision A		Revision B		Revision AMENDMENT		Date FEB 04	

Havering
 STREETCARE CULTURE & COMMUNITY
 LONDON BOROUGH
 TRAFFIC & ENGINEERING
 10th FLOOR MERCURY HOUSE
 MERCURY GARDENS, ROWFORD, RM1 3DW
 TELEPHONE No: 07708 43433 FAX No: 07708 43371
 E-MAIL: streetcare@havering.gov.uk


copyright
 This drawing belongs to Streetcare Culture & Community, Traffic & Engineering Section. No part of this drawing may be reproduced without prior written permission.
 Based upon Ordnance Survey Mapping with the permission of the Controller of Her Majesty's Stationery Office © Crown copyright. Unauthorised reproduction infringes Crown copyright and may lead to prosecution or civil proceedings. London Borough of Havering 100026327

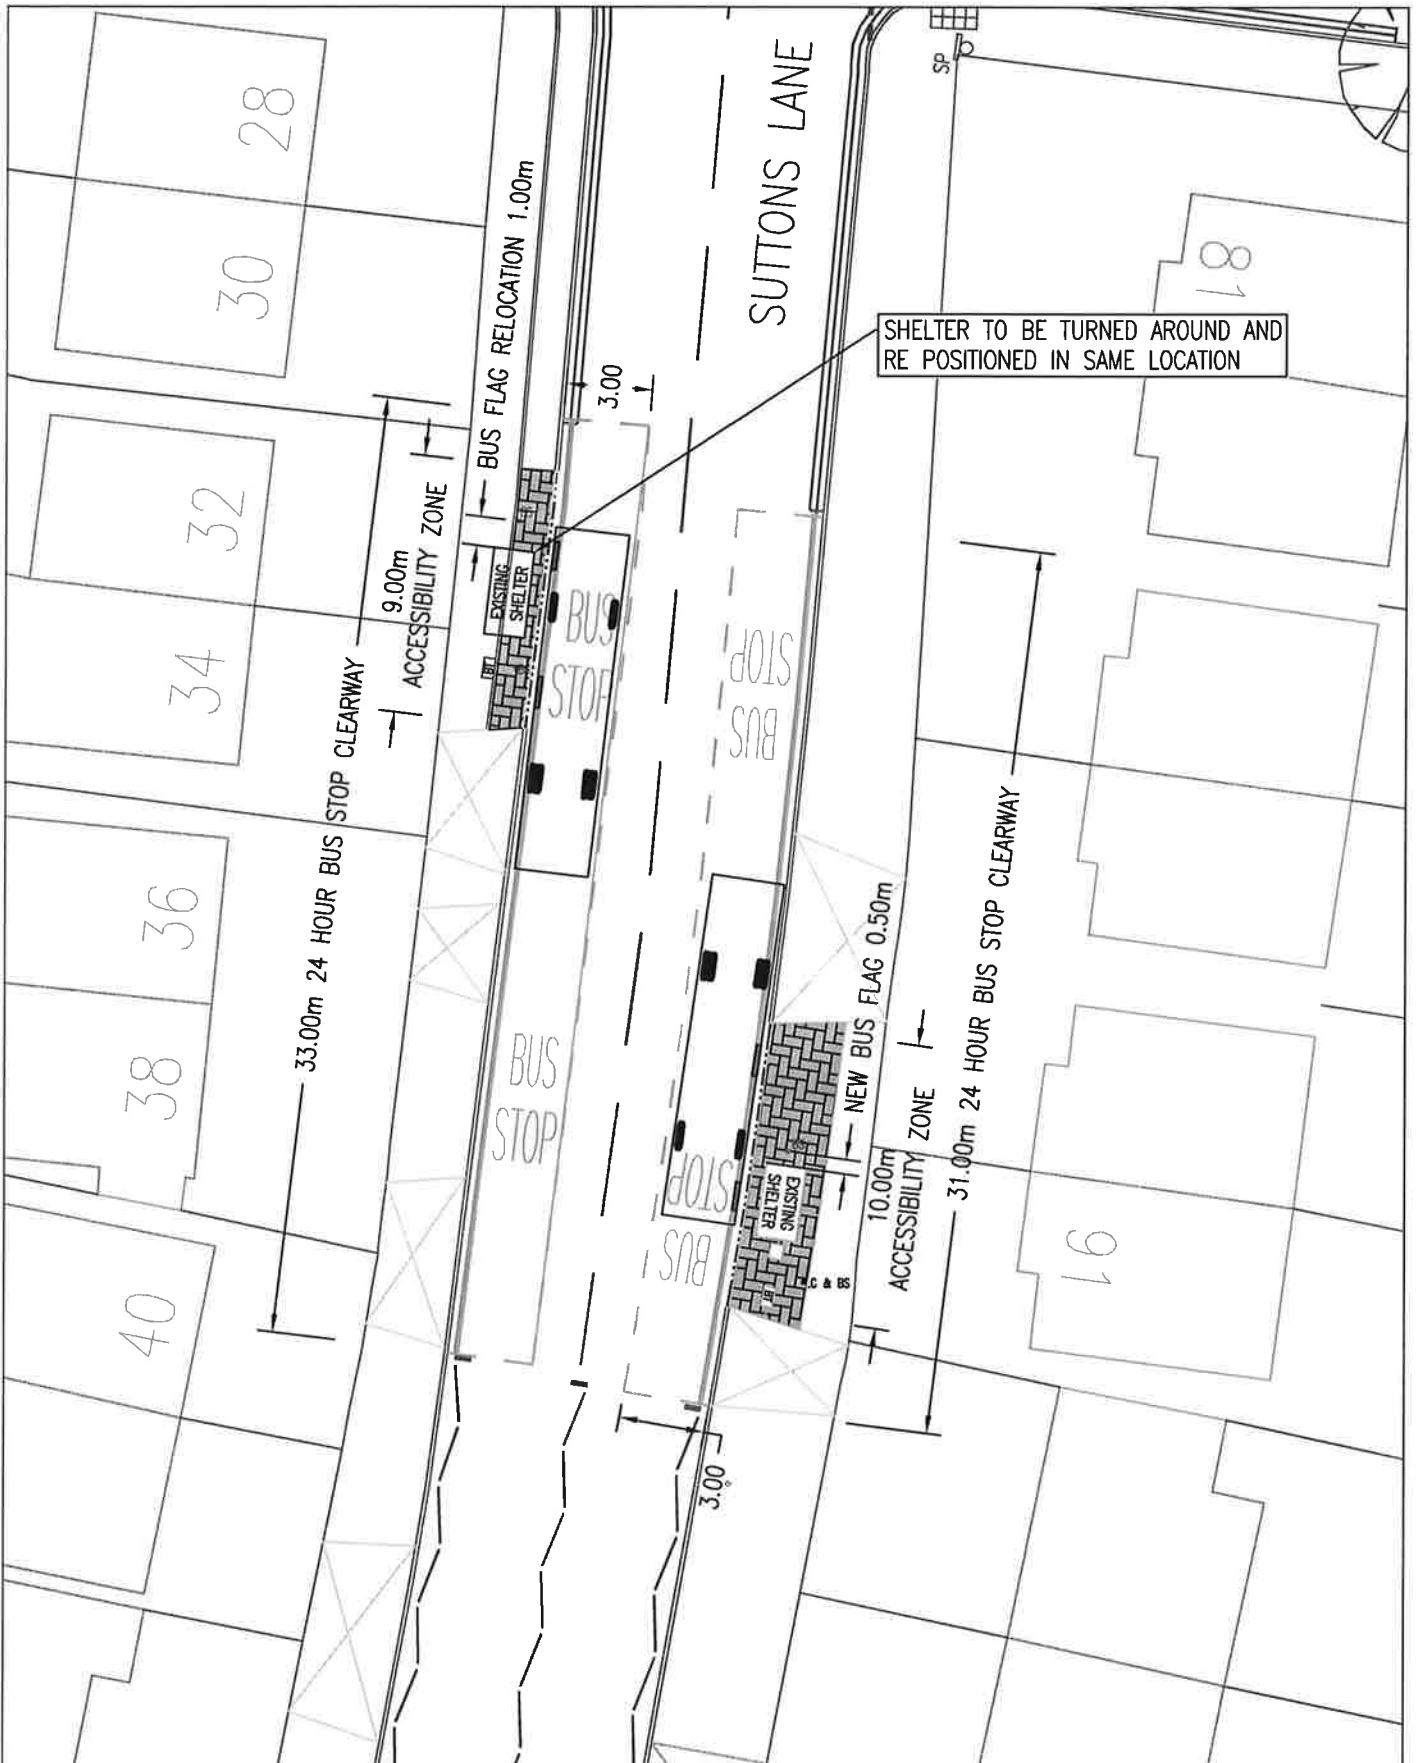

Havering <small>LONDON BOROUGH</small> STREETCARE - CULTURE & COMMUNITY		10th FLOOR MERCURY HOUSE MERCURY GROUNDS ROMFORD, RM1 3BH TELEPHONE No: 01708 434343 FAX No: 01708 433721 E-MAIL: streetcare@havering.gov.uk		PURPOSE PROPOSAL			
JOB TITLE BUS STOP ACCESSIBILITY 2013/14 ROUTE 252 & 256		©COPYRIGHT This drawing belongs to StreetCare Culture & Community, Traffic & Engineering Section. Neither the whole nor any part thereof may be reproduced without prior written permission.					
DRAWING TITLE SUTTONS LANE VAUGHAN AVE (27876 & 27877)		Based upon Ordnance Survey Mapping with the permission of the Controller of Her Majesty's Stationery Office © Crown copyright. Unauthorised reproduction infringes Crown copyright and may lead to prosecution or civil proceedings. London Borough of Havering 100024327					
		DRAWN BY RP	CHECKED BY MLP	APPROVED BY MLP			
SCALE (AT A4 SIZE) 1:500	DATE 12/07/13	<input type="checkbox"/> DRAFT <input checked="" type="checkbox"/> ISSUE	ACAD REF:	DRAWING No QM016-OF-101	REVISION A	REVISION AMENDMENT	DATE

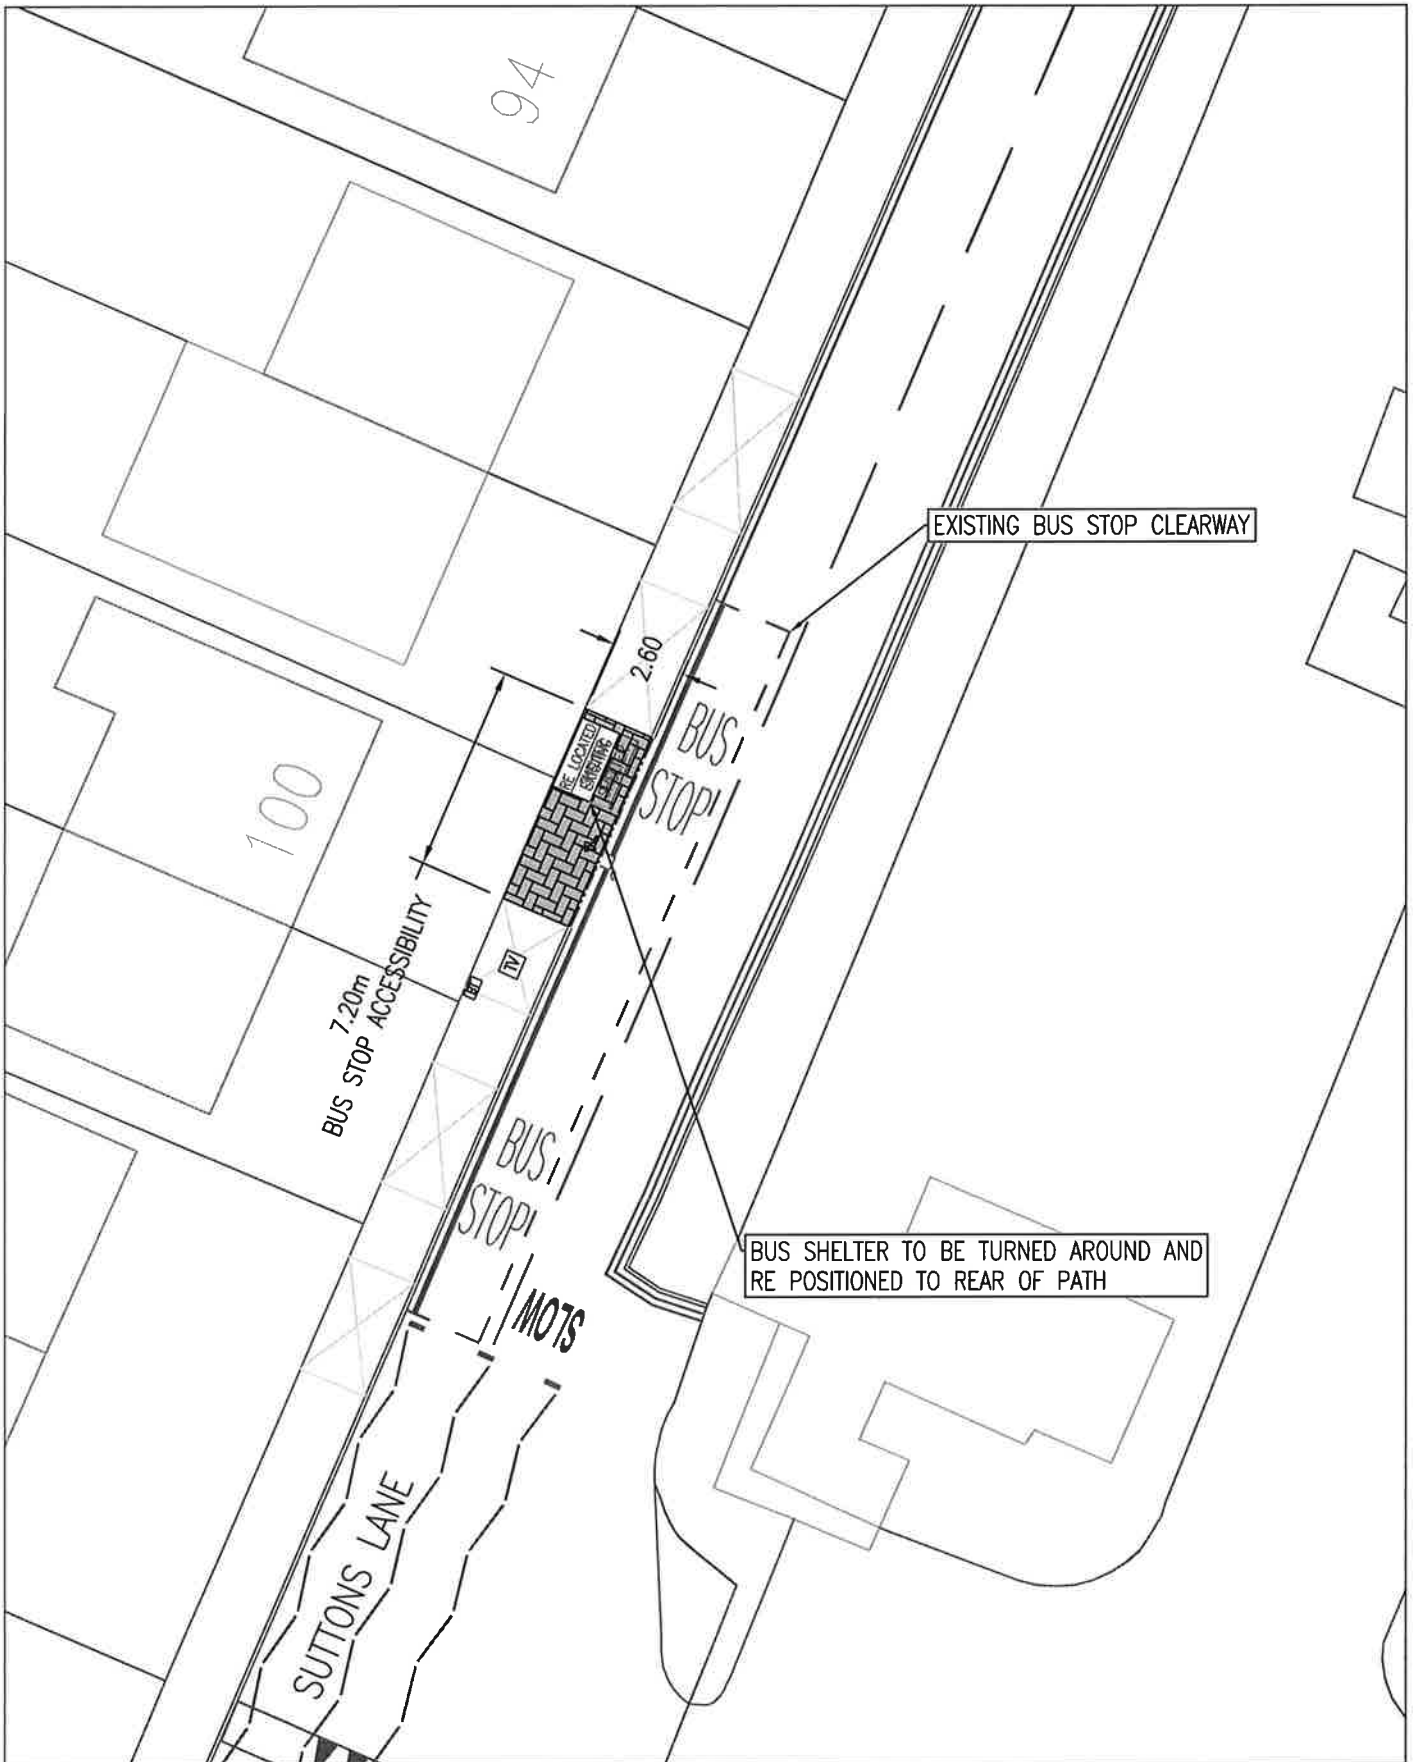

Havering <small>LONDON BOROUGH</small> STREETCARE - CULTURE & COMMUNITY		10th FLOOR MERCURY HOUSE MERCURY GARDENS ROYALDO, HA1 3JW TELEPHONE No: 01708 434343 FAX No: 01708 433721 E-MAIL: streetcare@havering.gov.uk		PURPOSE PROPOSAL			
JOB TITLE BUS STOP ACCESSIBILITY 2013/14 ROUTE 252 & 256		©COPYRIGHT This drawing belongs to StreetCare Culture & Community, Traffic & Engineering Section. Neither the whole nor any part thereof may be reproduced without prior written permission.		Based upon Ordnance Survey Mapping with the permission of the Controller of Her Majesty's Stationery Office © Crown copyright. Unauthorised reproduction infringes Crown copyright and may lead to prosecution or civil proceedings. London Borough of Havering 100024327			
DRAWING TITLE SUTTONS LANE St GEORGE HOS (34130)		DRAWN BY RP	CHECKED BY MLP	APPROVED BY MLP			
SCALE (AT A4 SIZE) 1:250	DATE 12/07/13	<input checked="" type="checkbox"/> DRAFT <input checked="" type="checkbox"/> ISSUE	ACAD REF:	DRAWING No QM016-OF-102	REVISION A	REVISION AMENDMENT	DATE

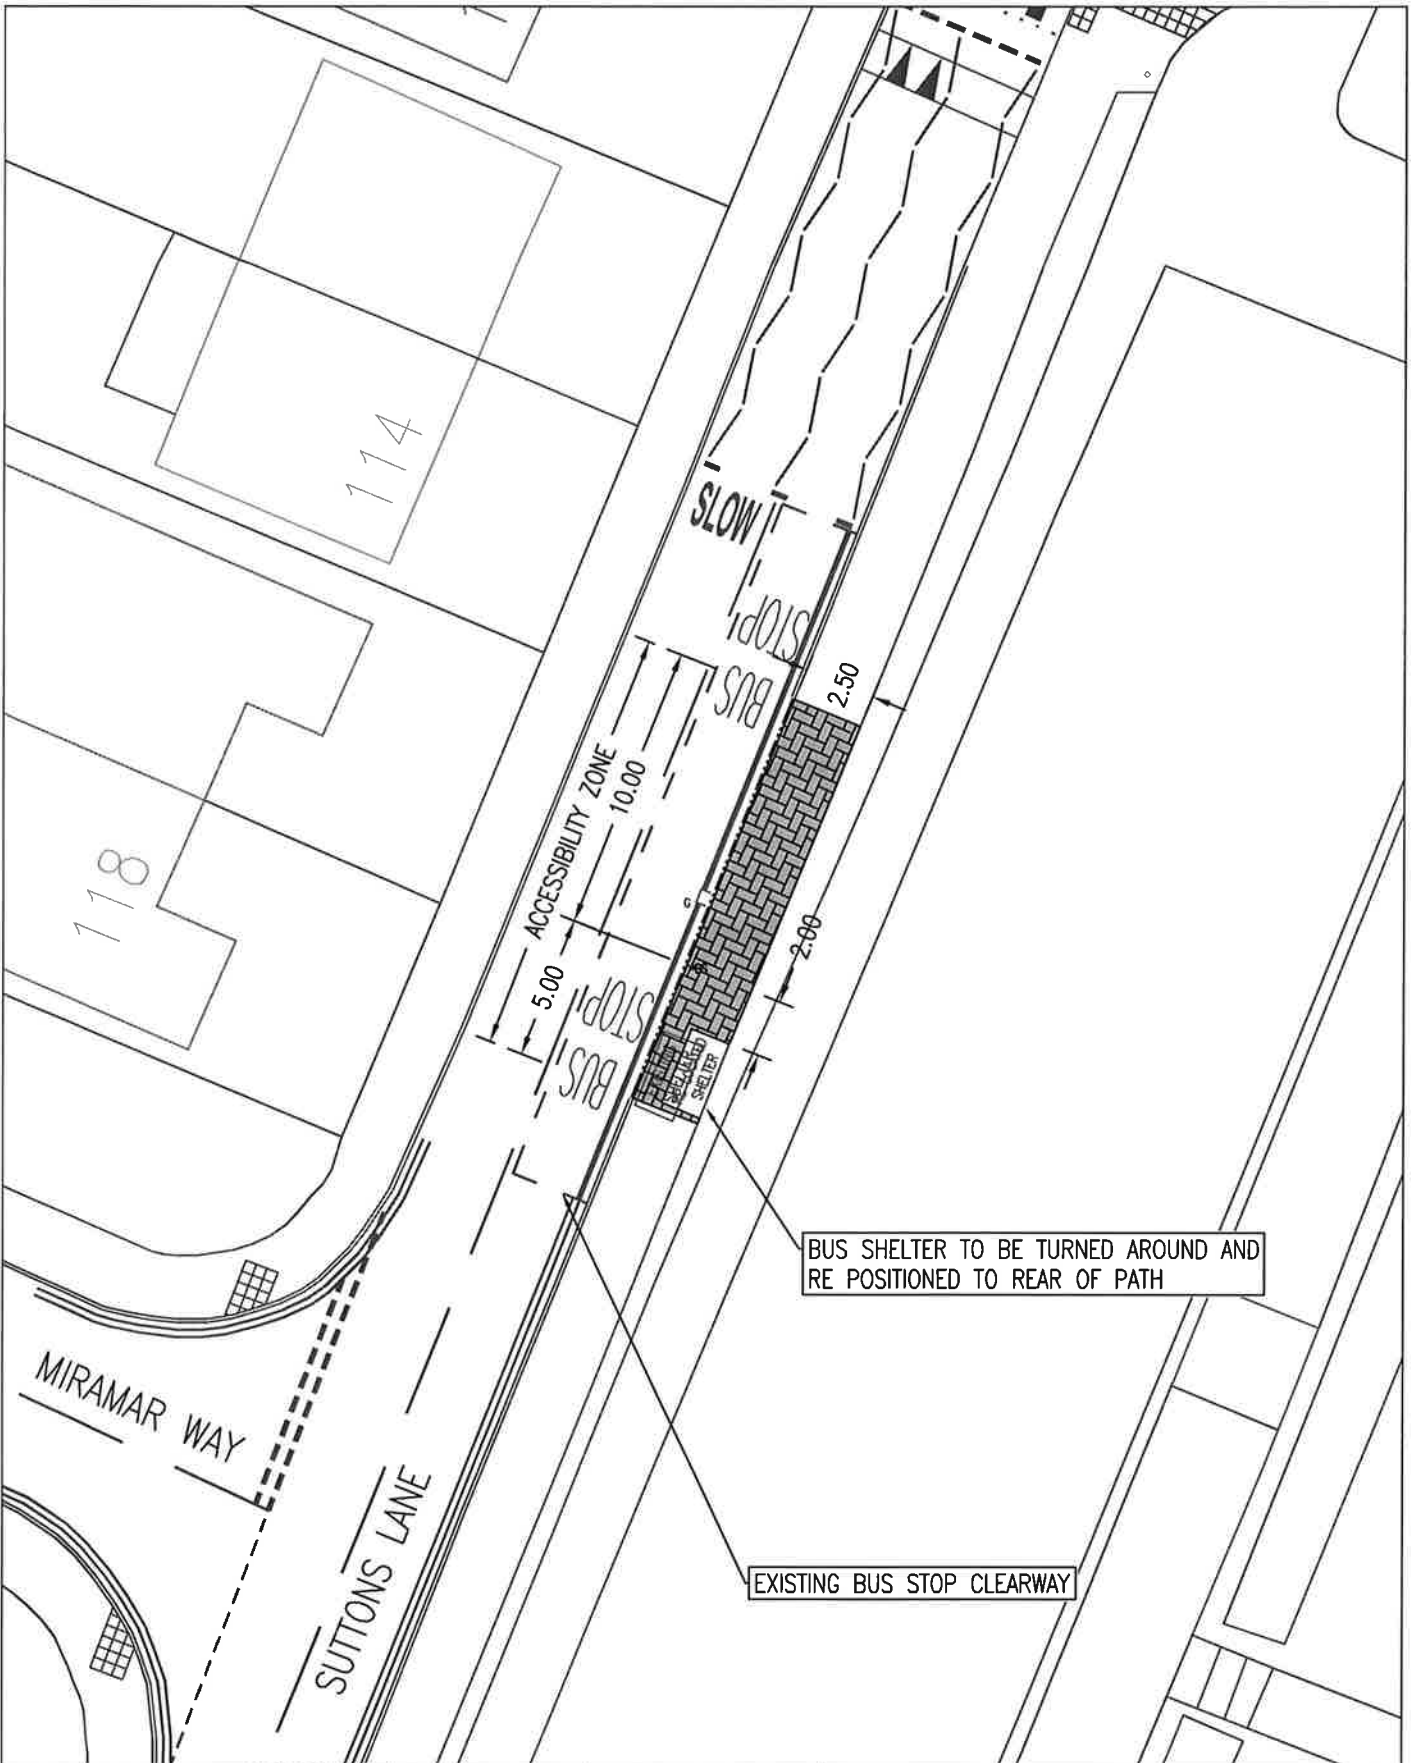

**10th FLOOR MERCURY HOUSE
MERCURY GARDENS
ROMFORD, RM1 3JW
TELEPHONE No: 01709 434343
FAX No: 01709 43721
E-MAIL: streetcare@havering.gov.uk**

Havering
LONDON BOROUGH
STREETCARE - CULTURE & COMMUNITY

**JOB TITLE
BUS STOP ACCESSIBILITY 2013/14
ROUTE 252 & 256**

**DRAWING TITLE
SUTTONS LANE
St GEORGE HOS (34131)**

SCALE (AT A4 SIZE) DATE
1:250 12/07/13

PURPOSE

PROPOSAL

©COPYRIGHT
This drawing belongs to StreetCare Culture & Community, Traffic & Engineering Section. Neither the whole nor any part thereof may be reproduced without prior written permission.
Based upon Ordnance Survey Mapping with the permission of the Controller of Her Majesty's Stationery Office © Crown copyright. Unauthorised reproduction infringes Crown copyright and may lead to prosecution or civil proceedings.
London Borough of Havering 100024327

DRAWN BY
RP

CHECKED BY
MLP

APPROVED BY
MLP


ACAD REF:

DRAWING No
QM016-0F-103


REVISION
A

Sheet Size: A4 (210x297)

REVISION	AMENDMENT	DATE

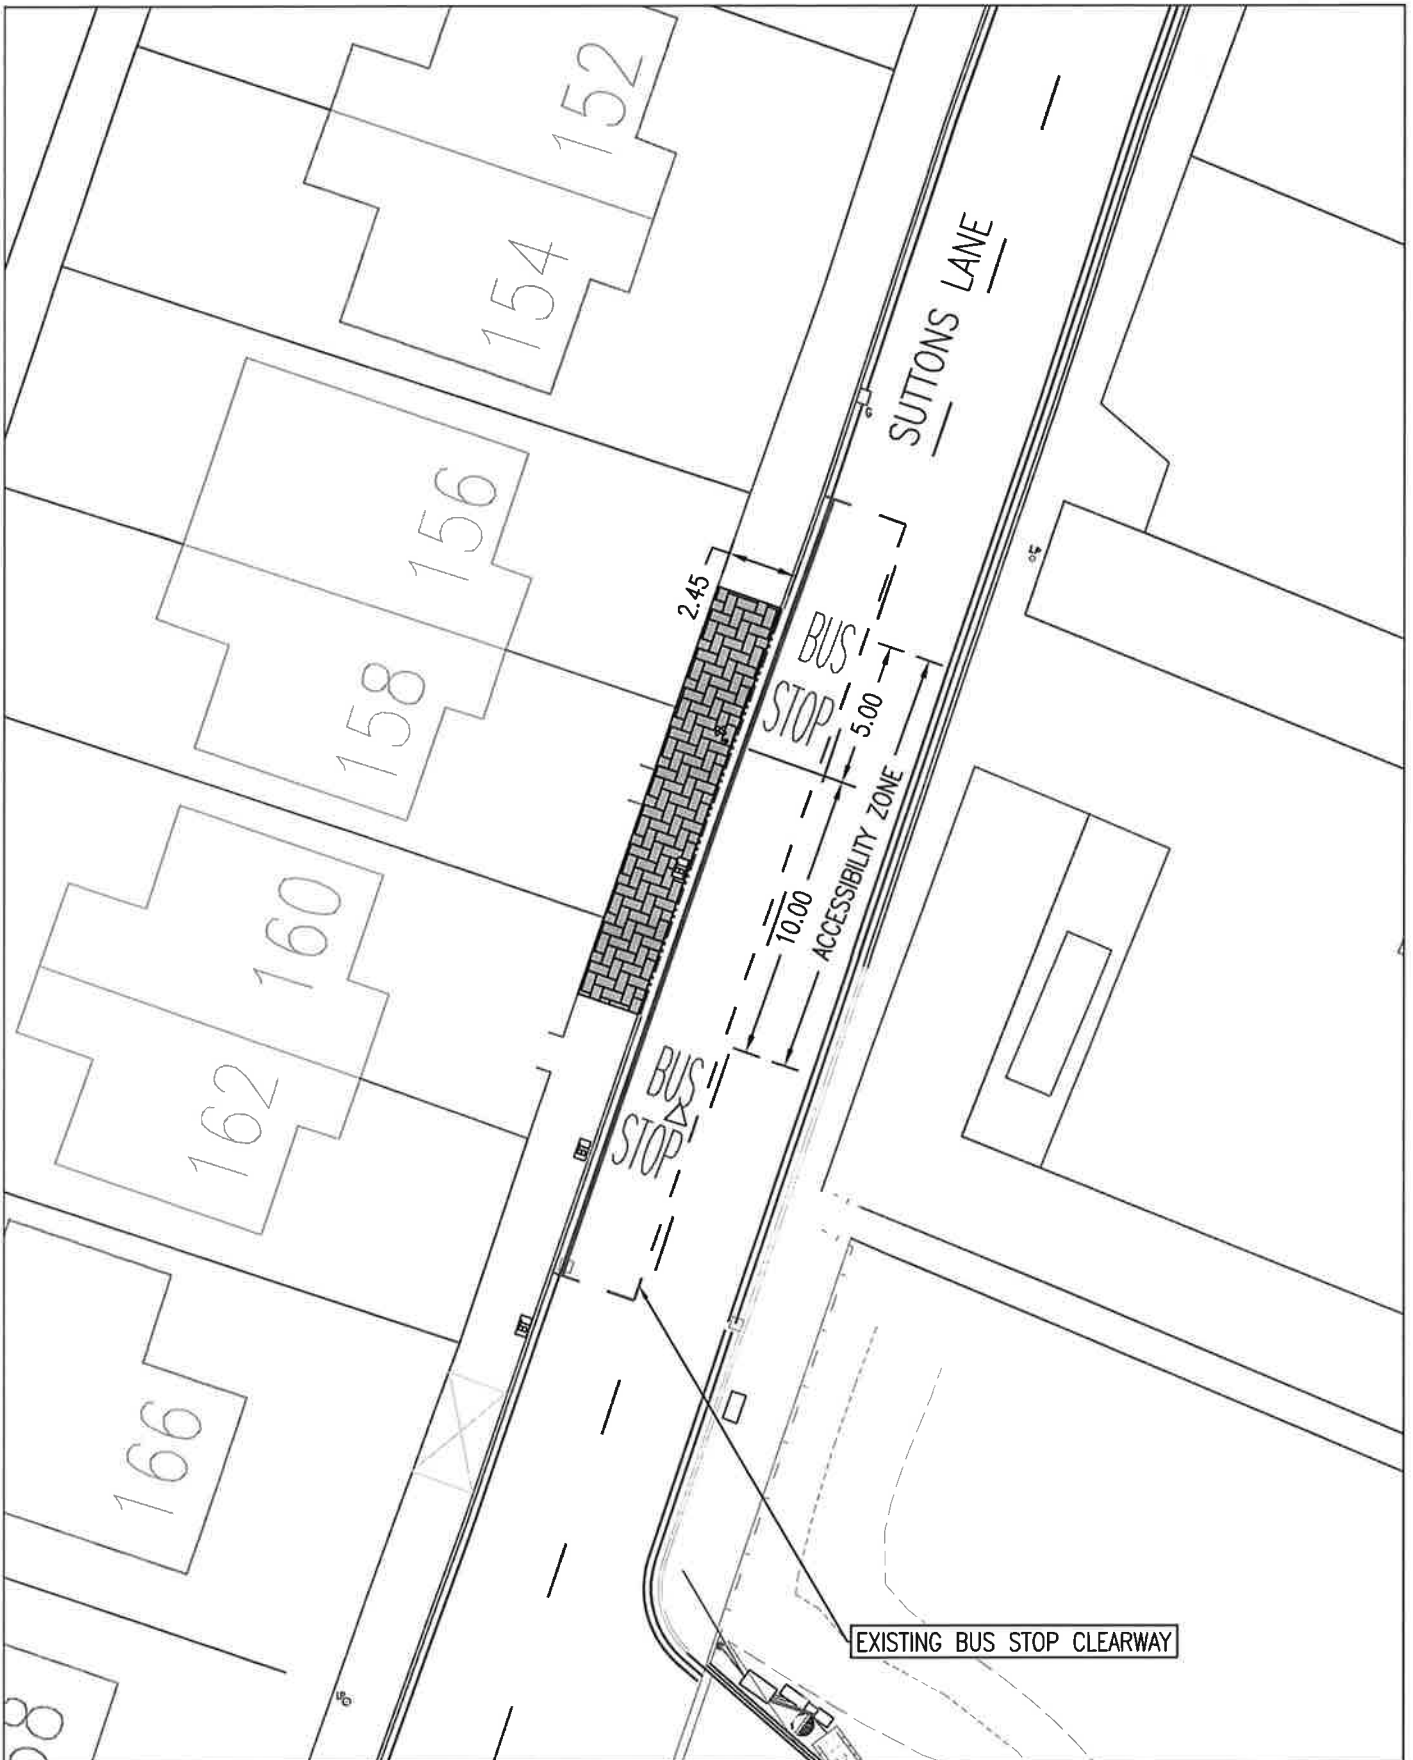


Havering <small>LONDON BOROUGH</small> STREETCARE - CULTURE & COMMUNITY		10th FLOOR MERCURY HOUSE MERCURY GARDENS ROMFORD, SMI 3JW TELEPHONE No: 01708 434343 FAX No: 01708 433721 E-MAIL: streetcare@havering.gov.uk		PURPOSE PROPOSAL			
JOB TITLE BUS STOP ACCESSIBILITY 2013/14 ROUTE 252 & 256		©COPYRIGHT This drawing belongs to StreetCare Culture & Community, Traffic & Engineering Section. Neither the whole nor any part thereof may be reproduced without prior written permission.		Based upon Ordnance Survey Mapping with the permission of the Controller of Her Majesty's Stationery Office © Crown copyright. Unauthorised reproduction infringes Crown copyright and may lead to prosecution or civil proceedings. London Borough of Havering 100024327			
DRAWING TITLE SUTTONS LANE MIRAMAR WAY (36643)		DRAWN BY RP		CHECKED BY MLP		APPROVED BY MLP	
SCALE (AT A4 SIZE) 1:500		DATE 12/07/13		ACAD REF:		DRAWING No QM016-OF-104	
<input checked="" type="checkbox"/> DRAFT <input checked="" type="checkbox"/> ISSUE		REVISION A		REVISION		AMENDMENT	
						DATE	

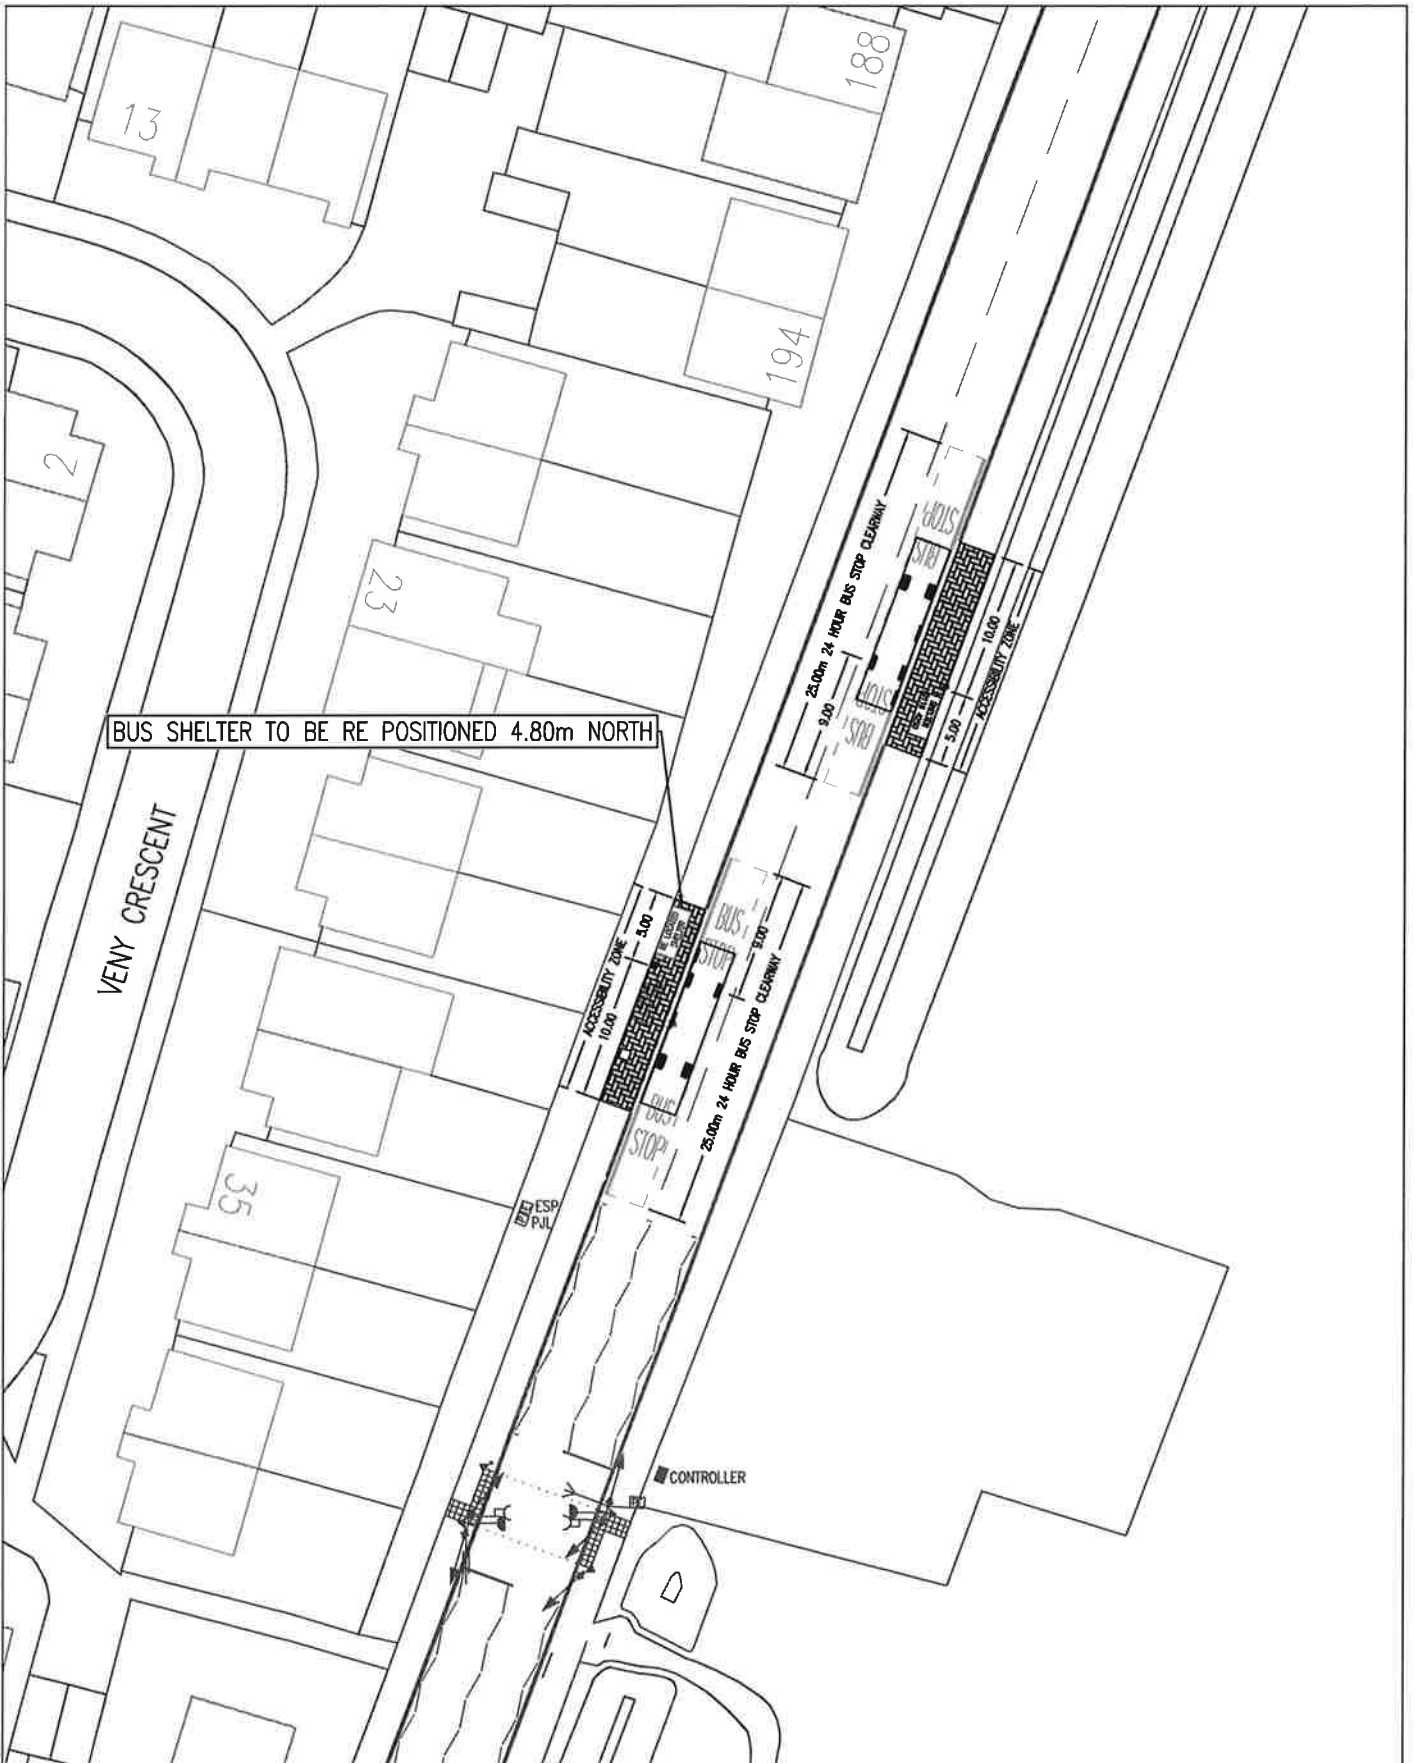


BUS SHELTER TO BE RE POSITIONED 4.80m NORTH

<p>Havering LONDON BOROUGH STREETCARE - CULTURE & COMMUNITY</p>		<p>10th FLOOR MERCURY HOUSE MERCURY GARDENS ROMFORD, SMI 3DF TELEPHONE No: 01708 434343 FAX No: 01708 433221 E-MAIL: streetcare@havrering.gov.uk</p>		<p>PURPOSE</p> <p>©COPYRIGHT This drawing belongs to StreetCare Culture & Community, Traffic & Engineering Section. Neither the whole nor any part thereof may be reproduced without prior written permission.</p>		<p>PROPOSAL</p> <p>Based upon Ordnance Survey Mapping with the permission of the Controller of Her Majesty's Stationery Office © Crown copyright. Unauthorised reproduction infringes Crown copyright and may lead to prosecution or civil proceedings. London Borough of Havering 100024327</p>			
<p>JOB TITLE BUS STOP ACCESSIBILITY 2013/14 ROUTE 252 & 256</p>				<p>DRAWN BY RP</p>		<p>CHECKED BY MLP</p>		<p>APPROVED BY MLP</p>	
<p>DRAWING TITLE SUTTONS LANE HORN'C PARK (37101 & 37103)</p>				<p>ACAD REF:</p>		<p>DRAWING No QM016-OF-105</p>		<p>REVISION A</p>	
<p>SCALE (AT A4 SIZE) 1:500</p>		<p>DATE 12/07/13</p>		<p>DRAFT</p>		<p>ISSUE</p>		<p>REVISION</p>	
								<p>AMENDMENT</p>	
								<p>DATE</p>	

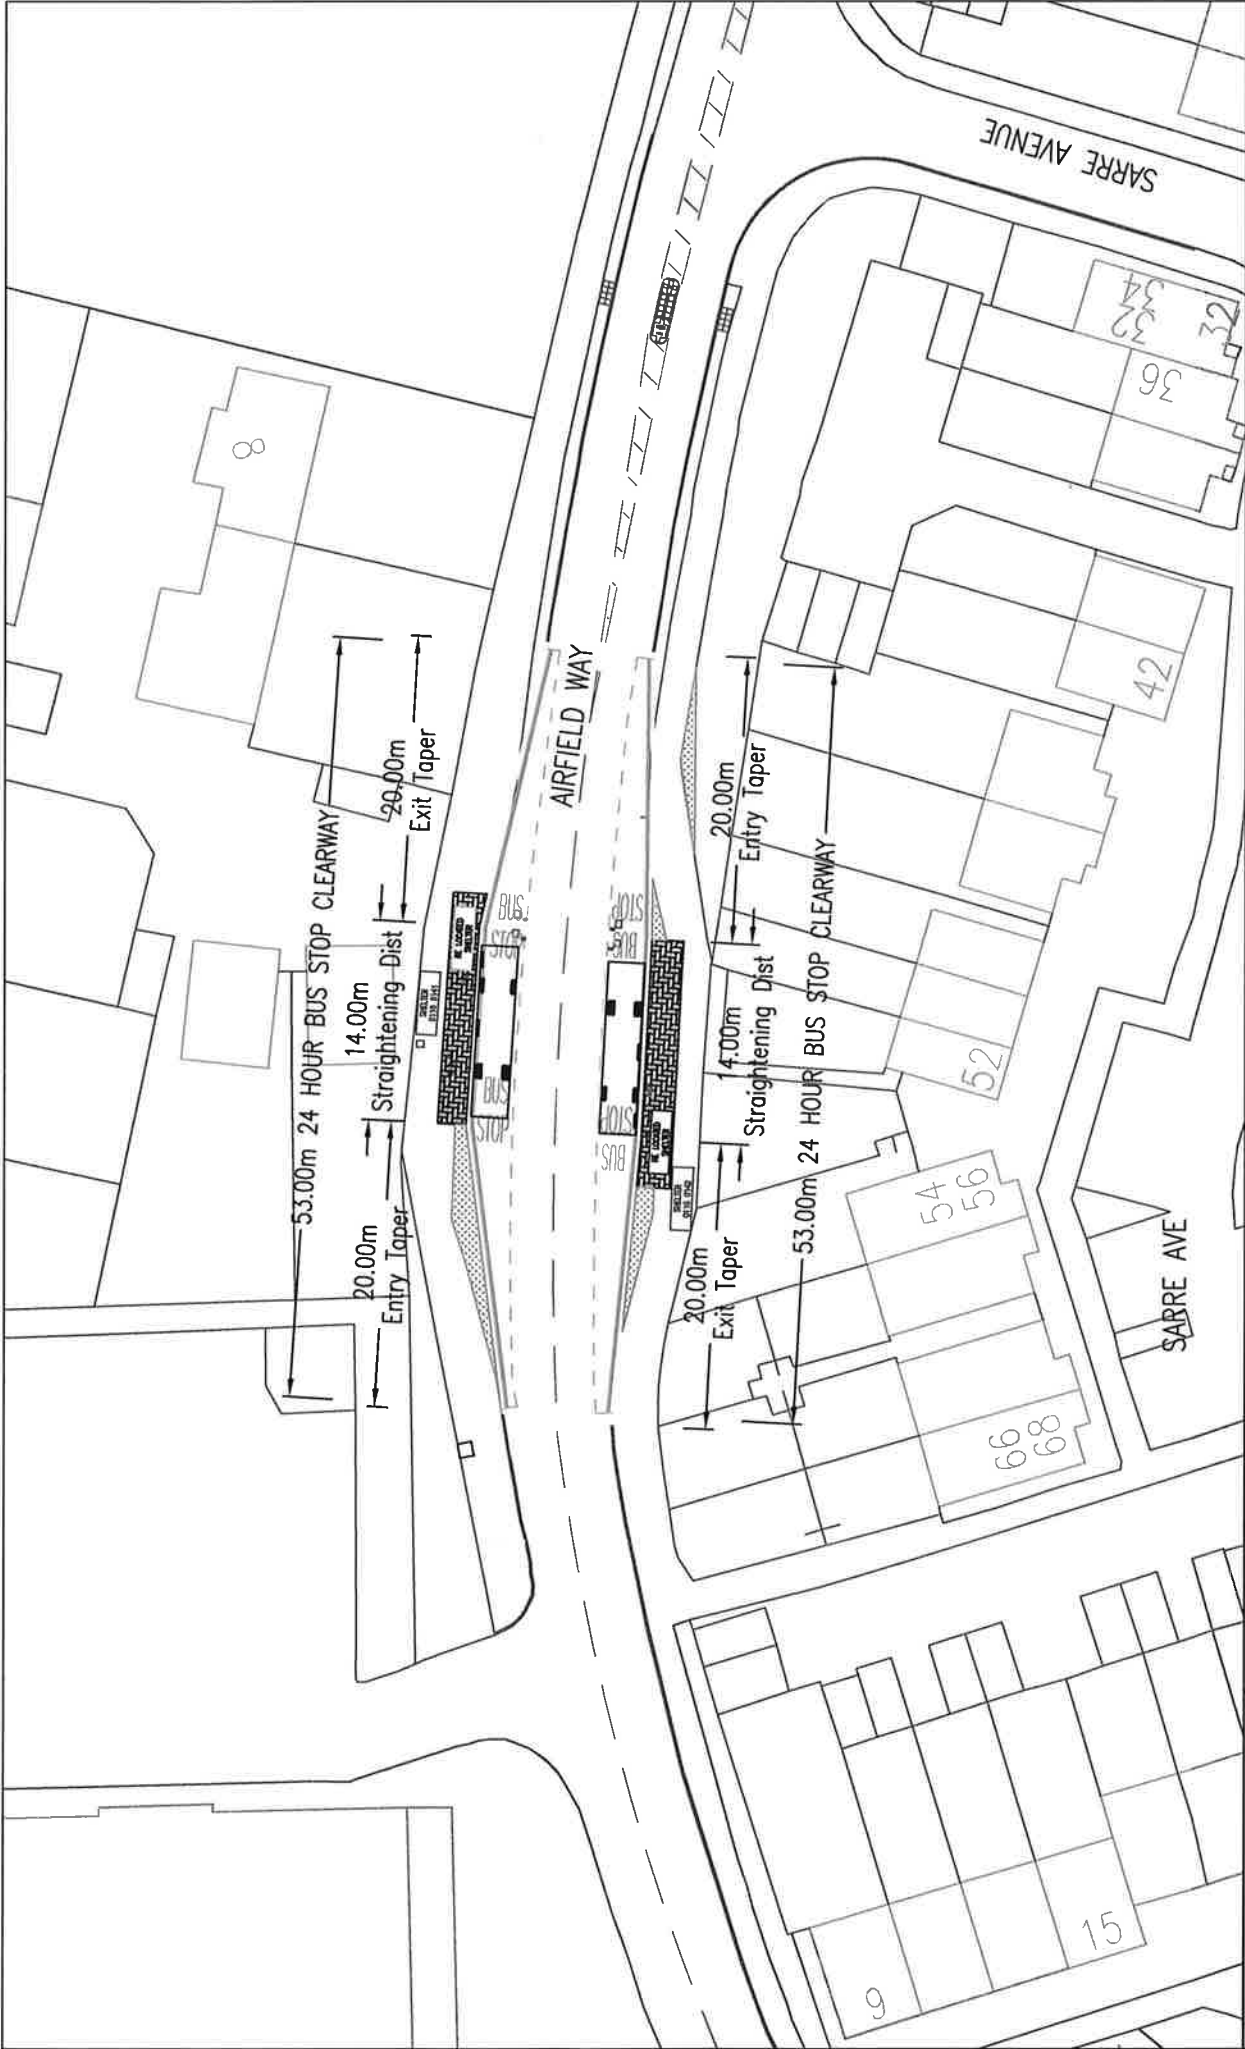


©COPYRIGHT This drawing belongs to StreetCare Culture & Community, Traffic & Engineering Section. Neither the whole nor any part thereof may be reproduced without prior written permission. Based upon Ordnance Survey Mapping with the permission of the Controller of Her Majesty's Stationery Office © Crown copyright. Unauthorised reproduction infringes Crown copyright and may lead to prosecution or civil proceedings. London Borough of Havering T00202327	JOB TITLE BUS STOP ACCESSIBILITY 2013/14 ROUTE 252 & 256		APPROVED BY MLP		PURPOSE PROPOSAL		
	DRAWING TITLE AIRFIELD WAY TESCO (37093 & 37100)		CHECKED BY MLP		REVISION AMENDMENT		
DRAWN BY RP		SCALE (AT A4 SIZE) 1:500		DATE 12/07/13		REVISION A	
ACAD REF: Sheet Size: A4 (297x210)		DRAWING No QM016-01-106		REVISION A		DATE	


Havering
 CONSULTANTS
 STREETCARE CULTURE & COMMUNITY
 TRAFFIC & ENGINEERING
 10/F FLOOR MERCURY HOUSE
 MERCURY GARDENS, ROMFORD, RM1, 3DW
 TELEPHONE No: 01708 434343 FAX No: 01708 433721
 E-MAIL: streetcare@havering.gov.uk

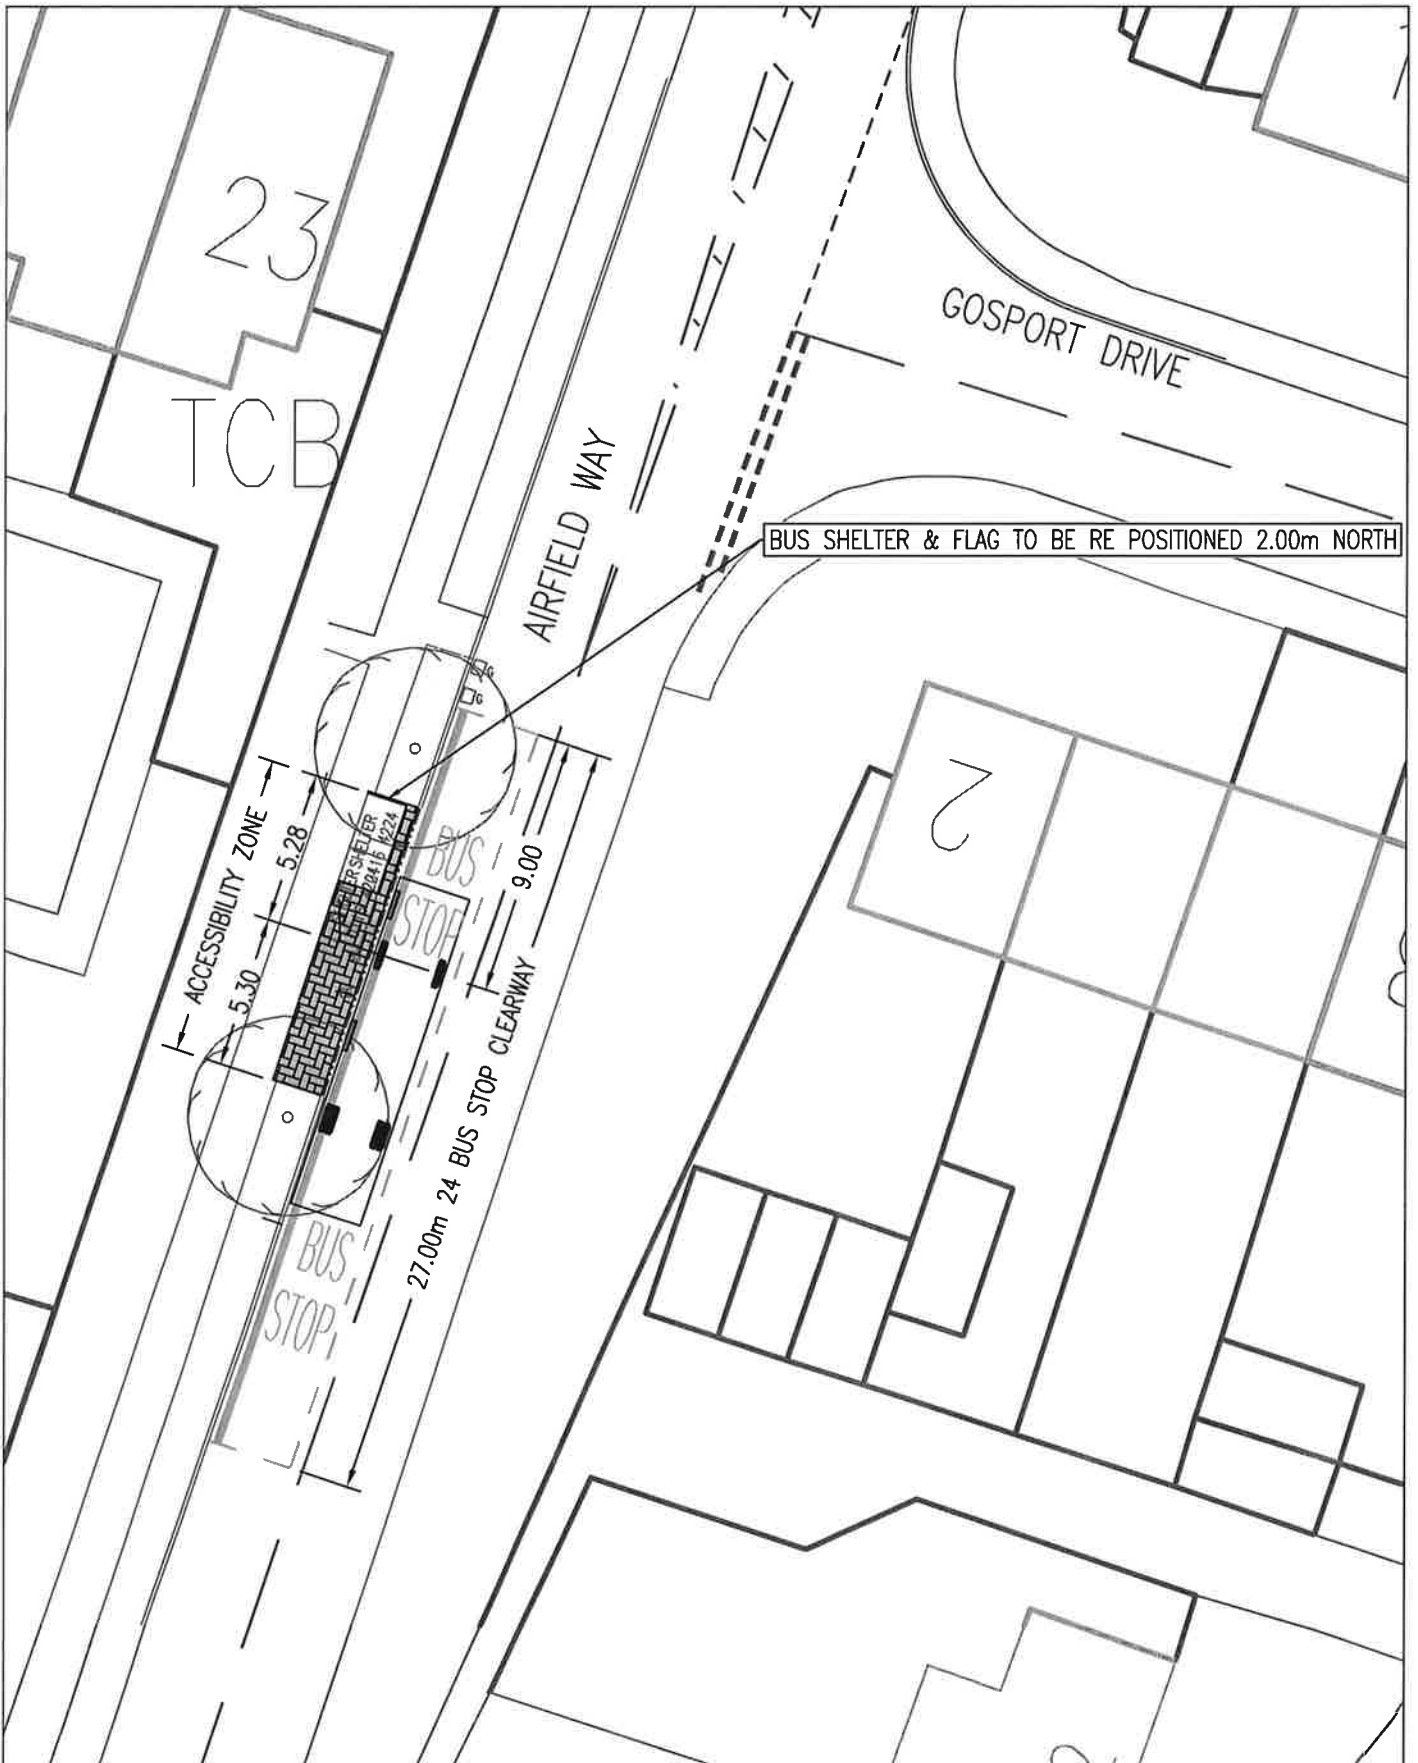

<p>Havering LONDON BOROUGH STREETCARE - CULTURE & COMMUNITY</p> <p><small>10th FLOOR MERCURY HOUSE MERCURY GROVES ROSWOOD, RM1 3JF TELEPHONE No: 01708 434343 FAX No: 01708 433721 E-MAIL: streetcare@haverling.gov.uk</small></p>	PURPOSE ©COPYRIGHT This drawing belongs to StreetCare Culture & Community, Traffic & Engineering Section. Neither the whole nor any part thereof may be reproduced without prior written permission.		PROPOSAL Based upon Ordnance Survey Mapping with the permission of the Controller of Her Majesty's Stationary Office © Crown copyright. Unauthorised reproduction infringes Crown copyright and may lead to prosecution or civil proceedings. London Borough of Havering 100024327						
	JOB TITLE BUS STOP ACCESSIBILITY 2013/14 ROUTE 252 & 256		DRAWN BY RP	CHECKED BY MLP	APPROVED BY MLP				
DRAWING TITLE SUTTONS LANE GOSPORT DRIVE (37099)		SCALE (AT A4 SIZE) 1:250	DATE 12/07/13	<input type="checkbox"/> DRAFT <input checked="" type="checkbox"/> ISSUE	ACAD REF: Sheet Size: A4 (210x297)	DRAWING No QM016-OF-107	REVISION A	REVISION AMENDMENT	DATE

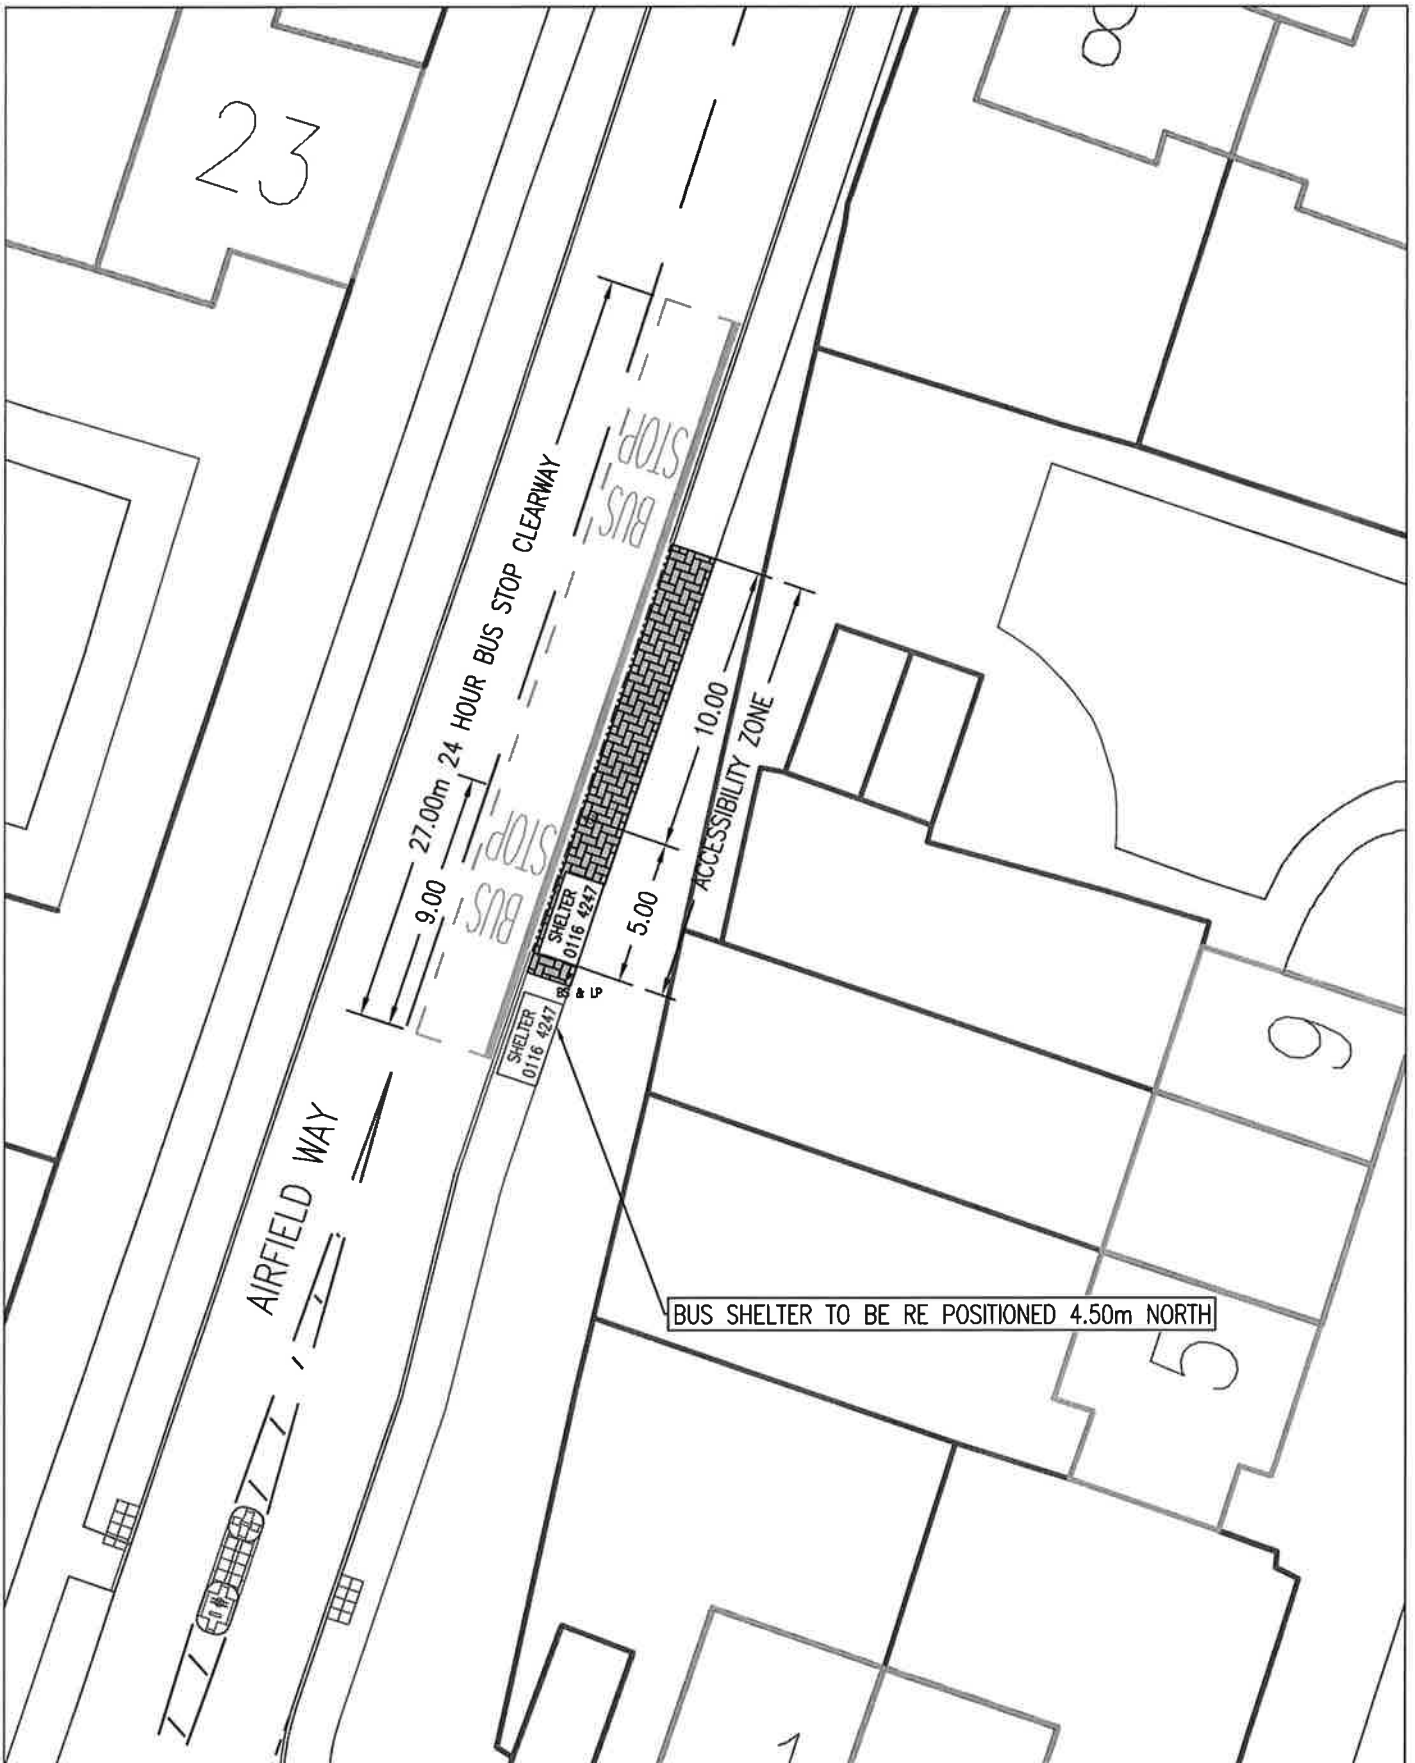

Havering LONDON BOROUGH STREETCARE - CULTURE & COMMUNITY <small>10th FLOOR MERCURY HOUSE MERCURY GARDENS ROCHFORD, RM1 3DW TELEPHONE No: 01708 434343 FAX No: 01708 433721 E-MAIL: streetcare@havering.gov.uk</small>		PURPOSE ©COPYRIGHT This drawing belongs to StreetCare Culture & Community, Traffic & Engineering Section. Neither the whole nor any part thereof may be reproduced without prior written permission. Based upon Ordnance Survey Mapping with the permission of the Controller of Her Majesty's Stationery Office © Crown copyright. Unauthorised reproduction infringes Crown copyright and may lead to prosecution or civil proceedings. London Borough of Havering 100024327		PROPOSAL	
JOB TITLE BUS STOP ACCESSIBILITY 2013/14 ROUTE 252 & 256		DRAWN BY RP		CHECKED BY MLP	
DRAWING TITLE SUTTONS LANE GOSPORT DRIVE (37095)		APPROVED BY MLP			
SCALE (AT A4 SIZE) 1:250	DATE 12/07/13	<input type="checkbox"/> DRAFT <input checked="" type="checkbox"/> ISSUE	ACAD REF:	DRAWING No QM016-OF-108	REVISION A
			Sheet Size: A4 (210x297)	REVISION	AMENDMENT
					DATE

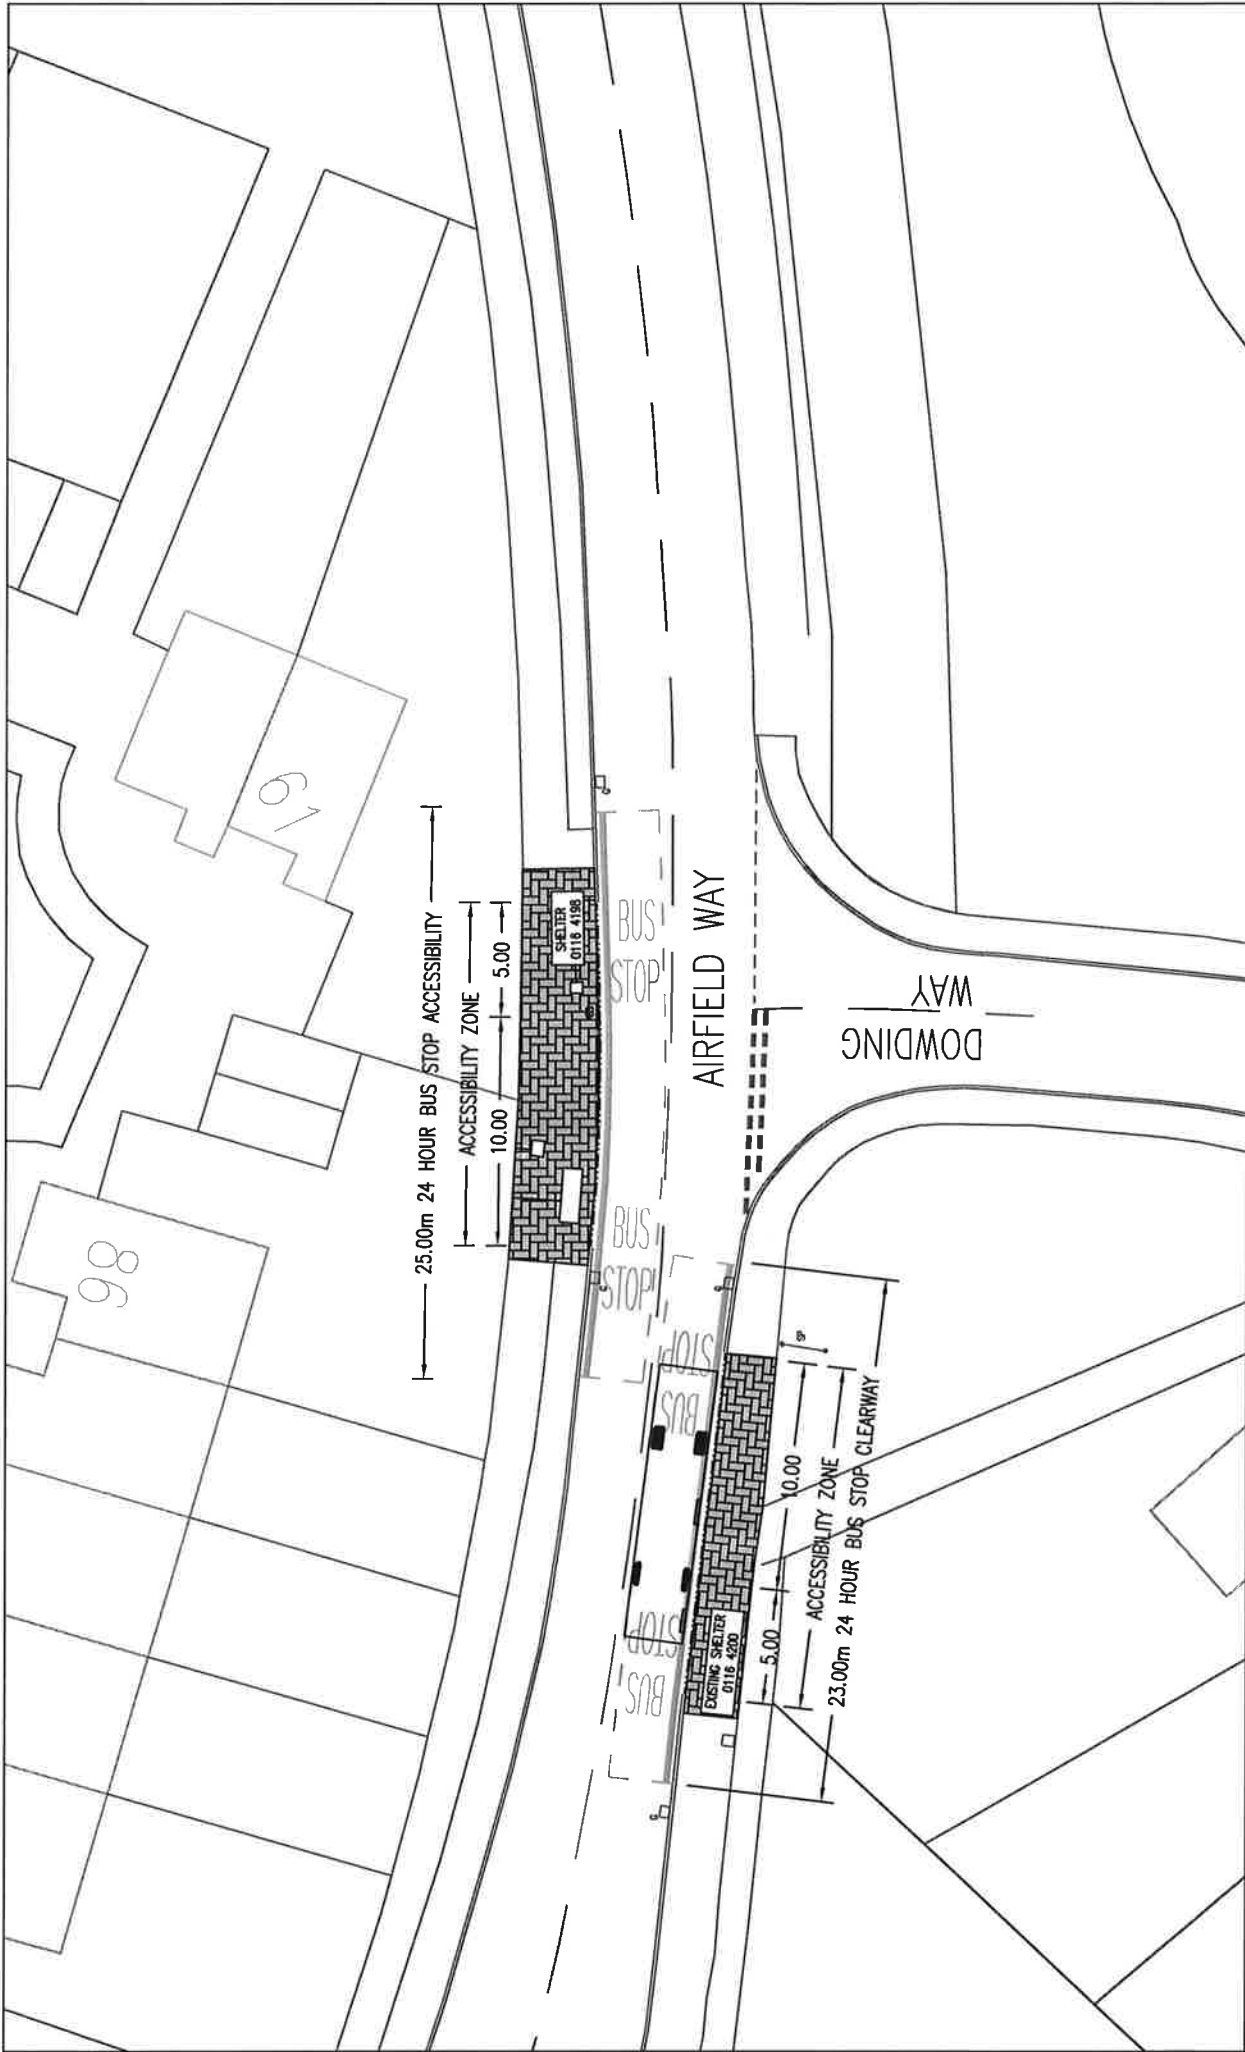

Havering LONDON BOROUGH STREETCARE CULTURE & COMMUNITY TRAFFIC & ENGINEERING 10th FLOOR MERCURY HOUSE MERCURY GARDENS, ROMFORD, RM1 3DW TELEPHONE No: 01708 54343 FAX No: 01708 433721 E-MAIL: streetcare@havering.gov.uk	JOB TITLE BUS STOP ACCESSIBILITY 2013/14 ROUTE 252 & 256		CHECKED BY MLP DATE 12/07/13		APPROVED BY MLP DRAFT ISSUE		PURPOSE PROPOSAL	
	DRAWING TITLE AIRFIELD WAY DOWDING WAY (37098 & 37192)		SCALE (AT A4 SIZE) 1:500 ACAD REF: QM016-OF-109 Sheet Size: A4 (297x210)		REVISION A		REVISION AMENDMENT	
©COPYRIGHT This strategy belongs to Streetcare Culture & Community, Traffic & Engineering Section. Neither the whole nor any part thereof may be reproduced without prior written permission. Based upon Ordnance Survey Mapping with the permission of the Controller of Her Majesty's Stationery Office © Crown copyright. Unauthorised reproduction infringes Crown copyright and may lead to prosecution or civil proceedings. London Borough of Havering 100020327								
							DATE	