



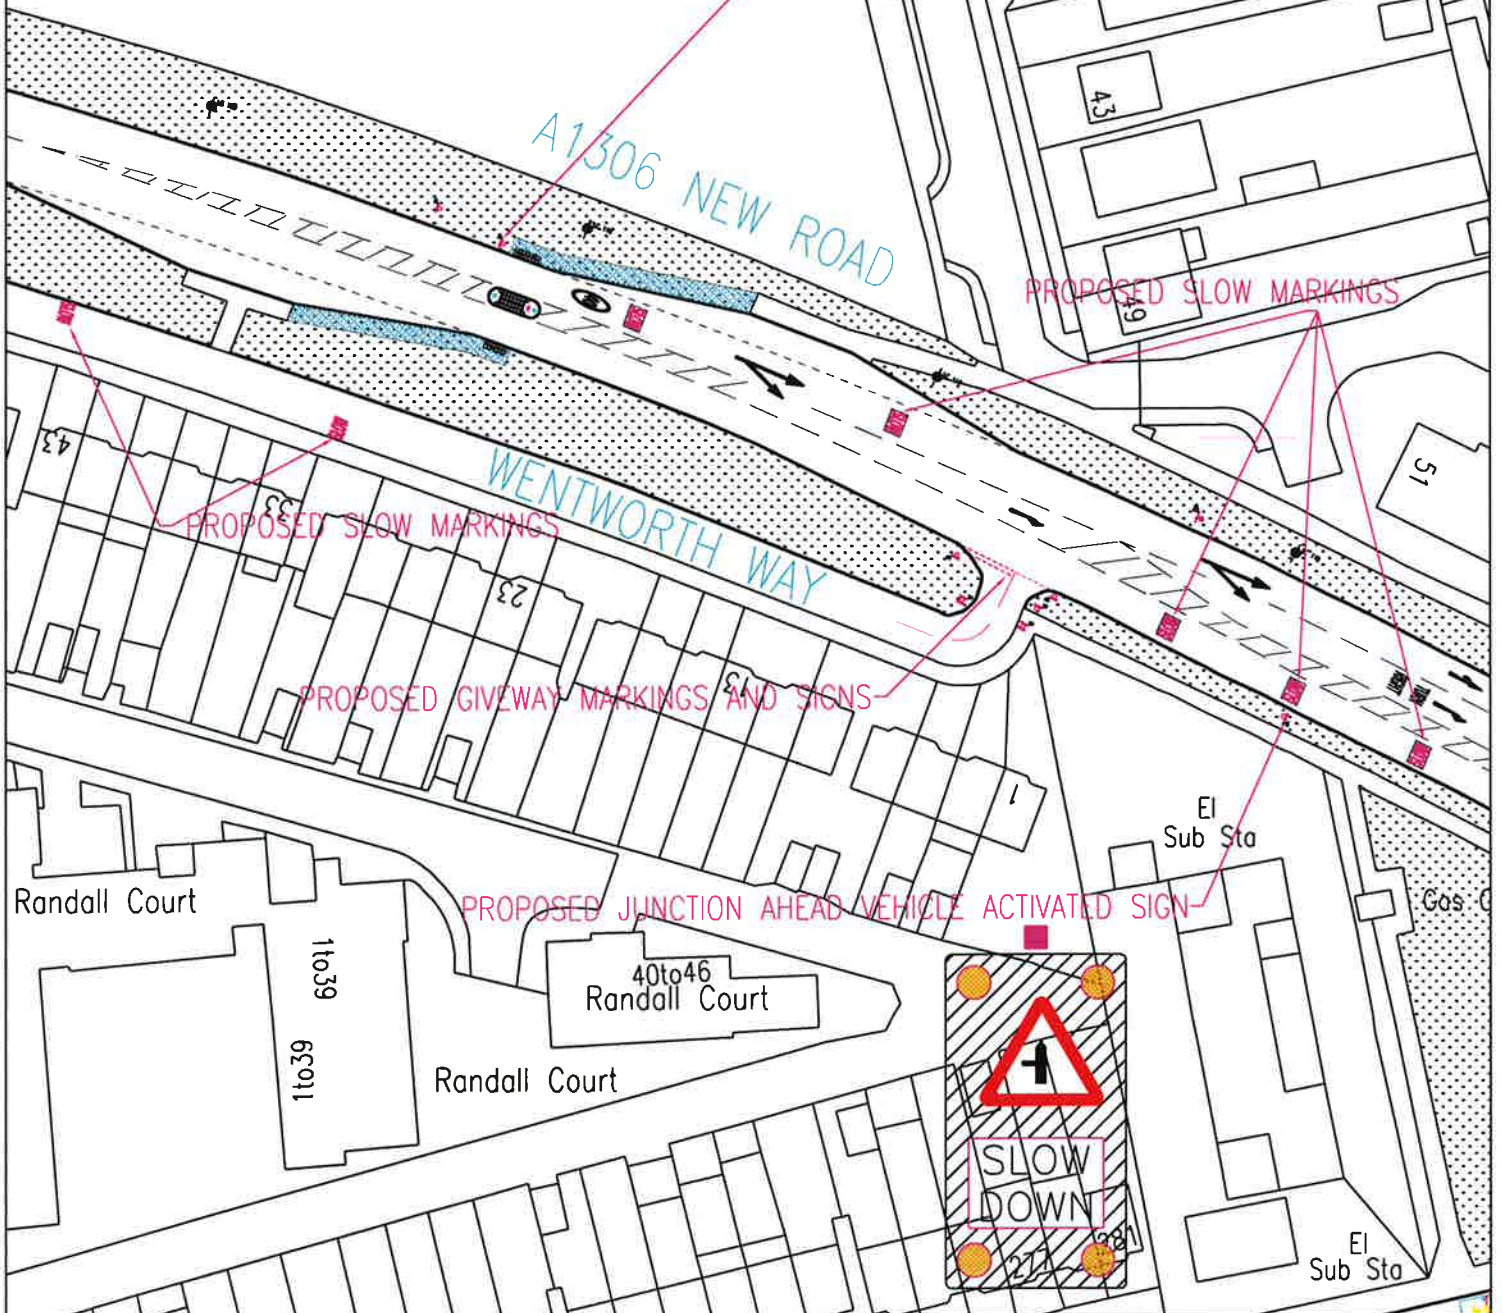


PROPOSED JUNCTION AHEAD VEHICLE ACTIVATED SIGN

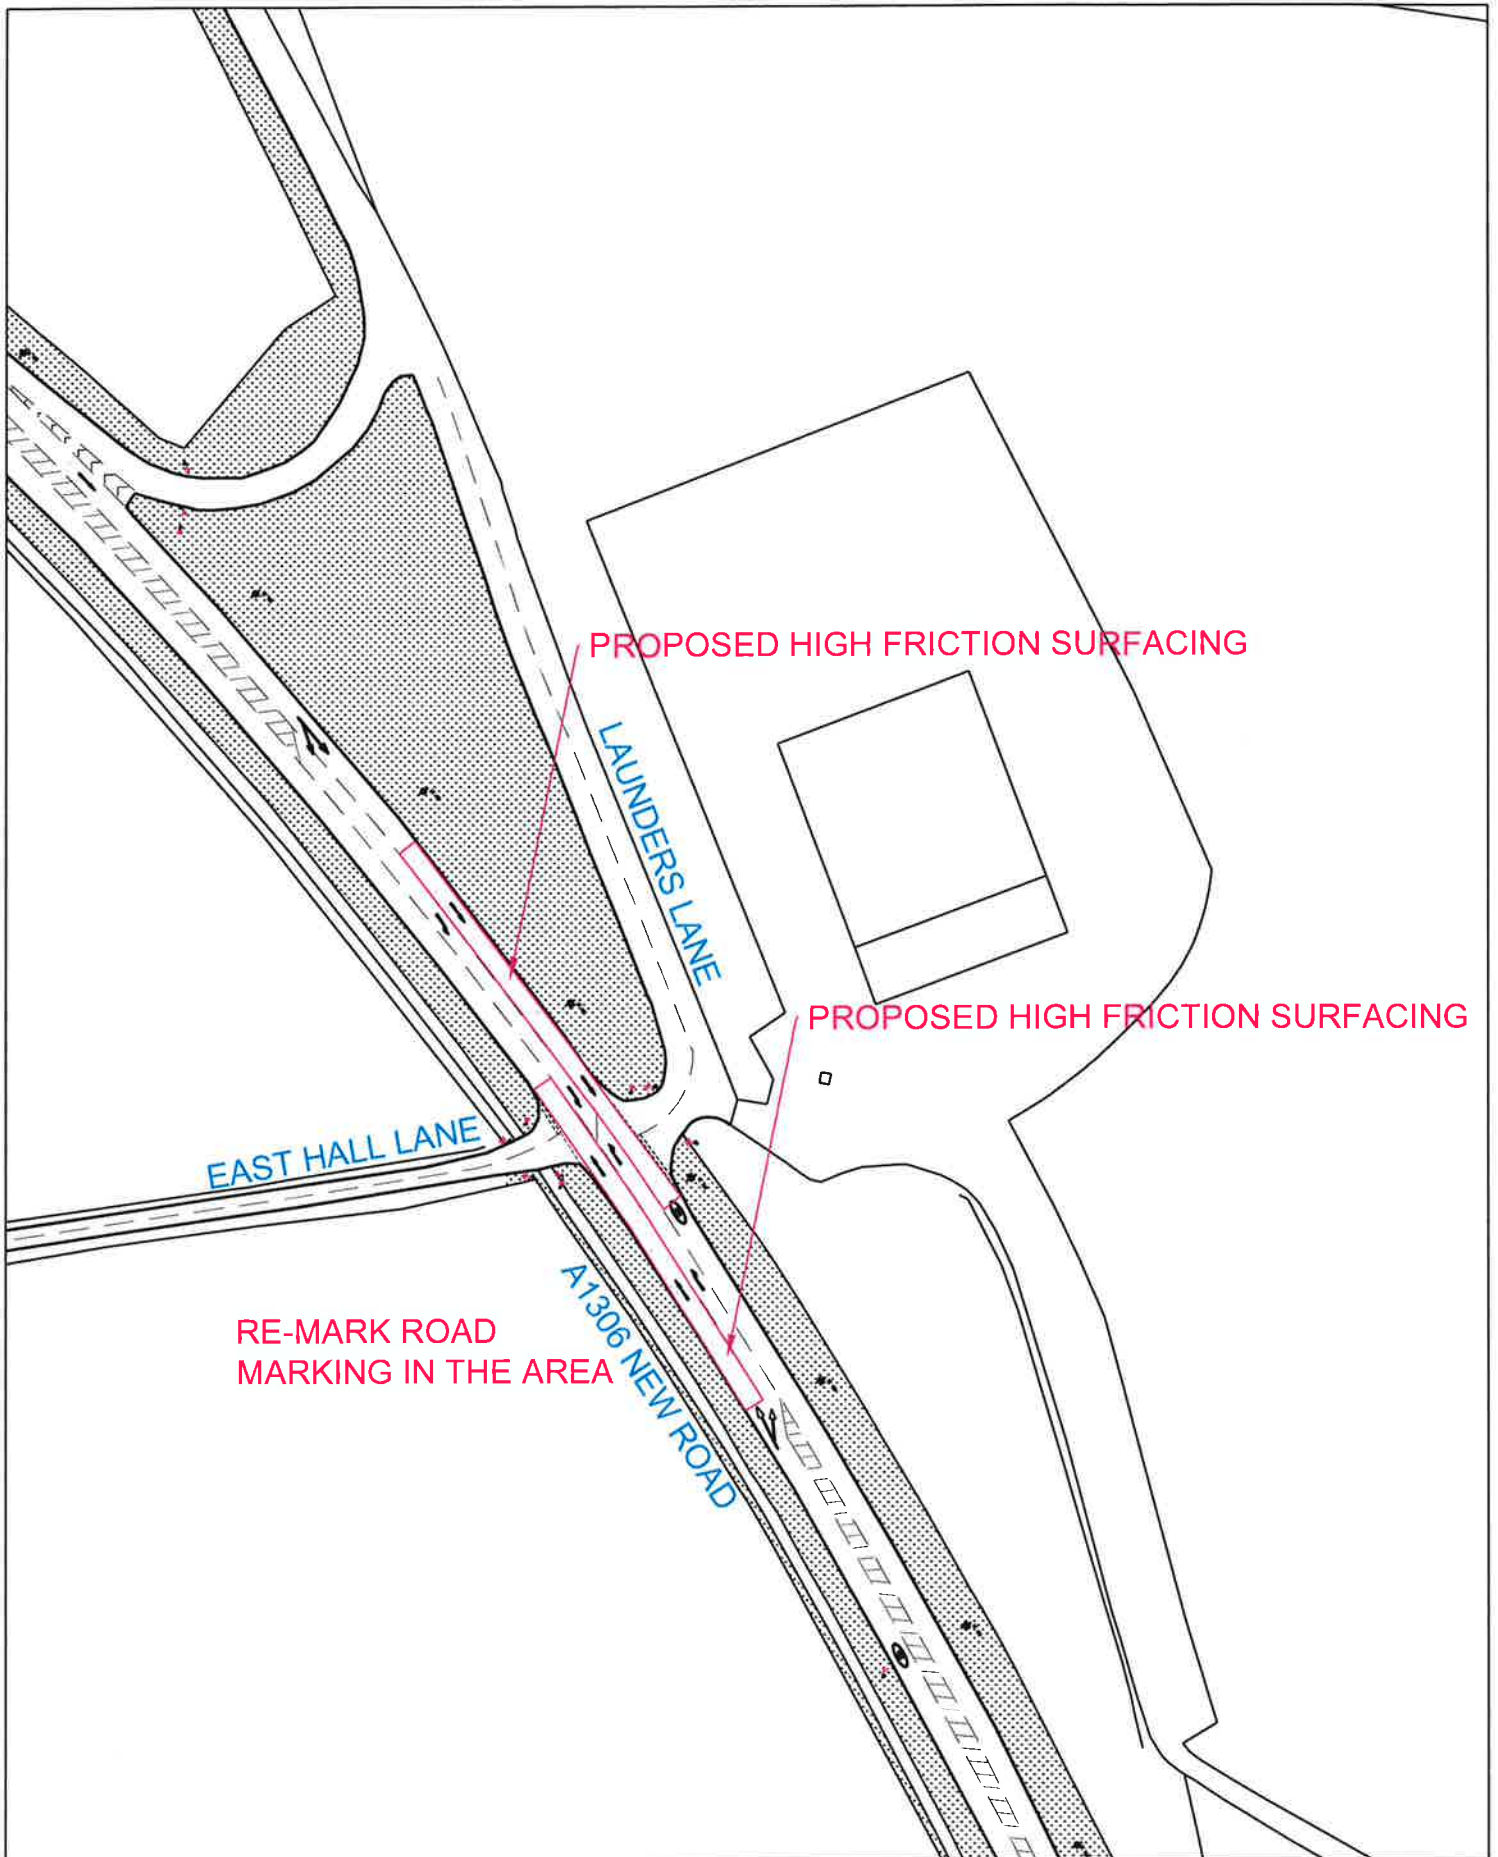


		PURPOSE -		©COPYRIGHT This drawing belongs to StreetCore Culture & Community, Traffic & Engineering Section. Neither the whole nor any part thereof may be reproduced without prior written permission.	
JOB TITLE A1306 NEW ROAD/LAUNDERS LANE ACCIDENT REDUCTION PROGRAMME		Based upon Ordnance Survey Mapping with the permission of the Controller of Her Majesty's Stationery Office © Crown copyright. Unauthorised reproduction infringes Crown copyright and may lead to prosecution or civil proceedings. London Borough of Havering 100024327			
DRAWING TITLE PROPOSED SAFETY IMPROVEMENTS		DRAWN BY VS	CHECKED BY VS	APPROVED BY MP	
SCALE (AT A4 SIZE) NTS	DATE JUNE 13	<input type="checkbox"/> DRAFT <input checked="" type="checkbox"/> ISSUE	ACAD REF: Sheet Size: A4 (210x297)	DRAWING No QM002/A/1	REVISION -
				REVISION -	AMENDMENT -
					DATE -




Havering LONDON BOROUGH STREETCARE - CULTURE & COMMUNITY		10th FLOOR MERCURY HOUSE MERCURY GARDENS ROCHFORD, RM1 3JH TELEPHONE No: 01708 434343 FAX No: 01708 433721 E-MAIL: streetcare@havering.gov.uk		PURPOSE -		©COPYRIGHT This drawing belongs to StreetCore Culture & Community, Traffic & Engineering Section. Neither the whole nor any part thereof may be reproduced without prior written permission.	
JOB TITLE A1306 NEW ROAD/LAUNDERS LANE ACCIDENT REDUCTION PROGRAMME		Based upon Ordnance Survey Mapping with the permission of the Controller of Her Majesty's Stationery Office © Crown copyright. Unauthorised reproduction infringes Crown copyright and may lead to prosecution or civil proceedings. London Borough of Havering 100024327		DRAWN BY VS		CHECKED BY VS	
DRAWING TITLE PROPOSED SAFETY IMPROVEMENTS		APPROVED BY MP					
SCALE (AT A4 SIZE) NTS	DATE JUNE 13	<input checked="" type="checkbox"/> DRAFT <input checked="" type="checkbox"/> ISSUE	ACAD REF: Sheet Size: A4 (210x297)	DRAWING No QM002/A/2	REVISION -	REVISION -	AMENDMENT -
						REVISION	AMENDMENT
						DATE	

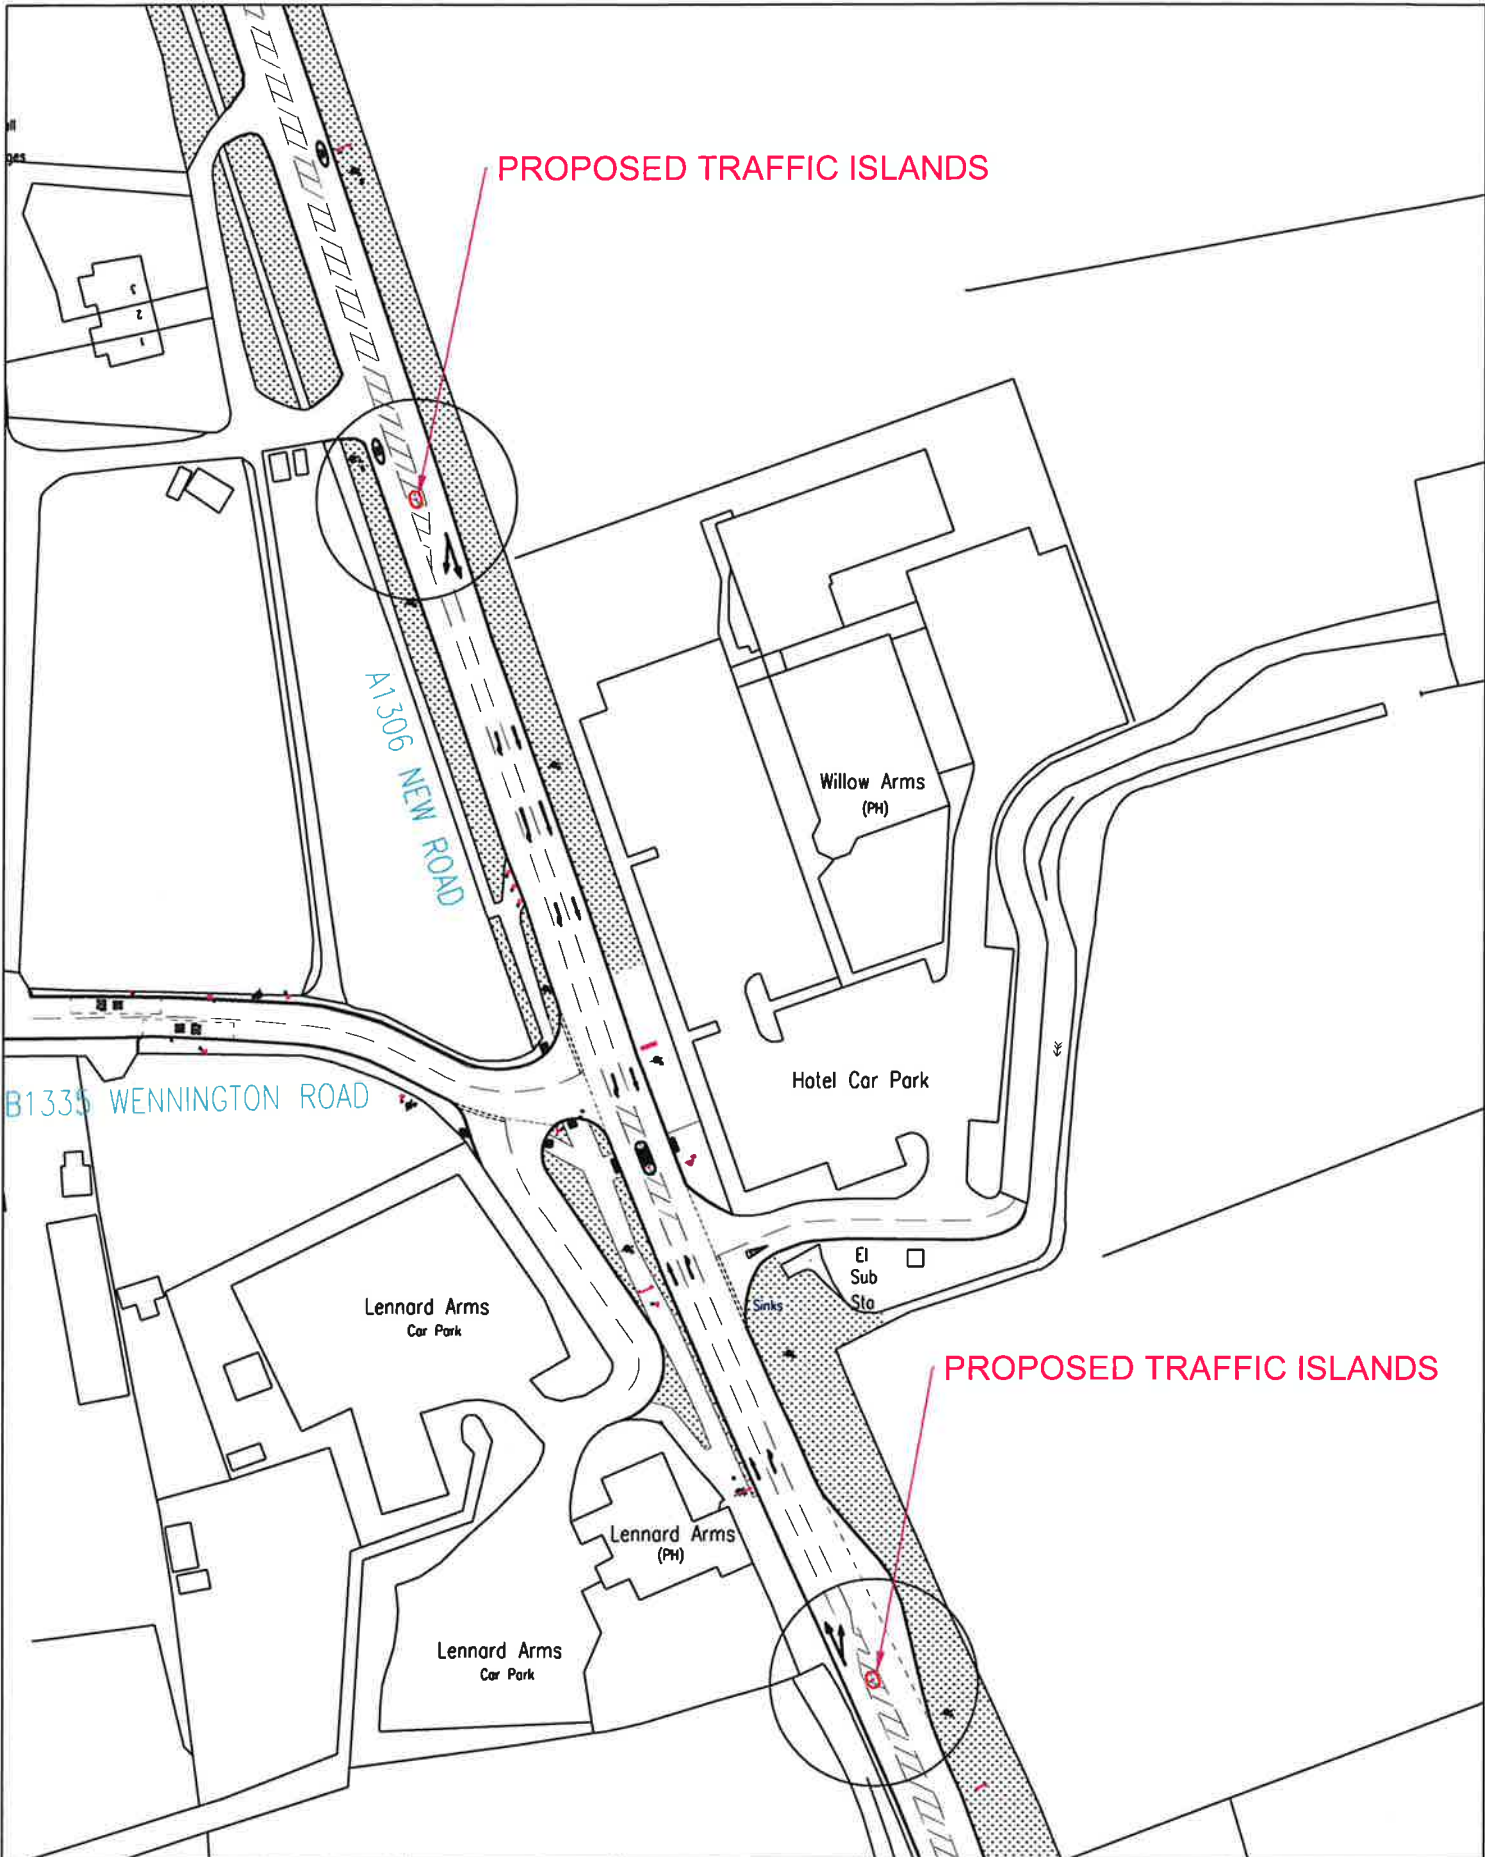


Havering LONDON BOROUGH STREETCARE - CULTURE & COMMUNITY		10th FLOOR MERCURY HOUSE MERCURY GARDENS ROMFORD, SMI 2JW TELEPHONE No: 01708 434343 FAX No: 01708 433721 E-MAIL: streetcare@havering.gov.uk		PURPOSE -	
JOB TITLE A1306 NEW ROAD/WENNINGTON ROAD ACCIDENT REDUCTION PROGRAMME		©COPYRIGHT This drawing belongs to StreetCare Culture & Community, Traffic & Engineering Section. Neither the whole nor any part thereof may be reproduced without prior written permission.			
DRAWING TITLE PROPOSED SAFETY IMPROVEMENTS		Based upon Ordnance Survey Mapping with the permission of the Controller of Her Majesty's Stationery Office © Crown copyright. Unauthorised reproduction infringes Crown copyright and may lead to prosecution or civil proceedings. London Borough of Havering 100024327			
SCALE (AT A4 SIZE) NTS		DATE JUNE 13		REVISION -	
■ DRAFT ■ ISSUE		ACAD REF: Sheet Size: A4 (210x297)		DRAWING No QM002/A/3	
DRAWN BY RP		CHECKED BY VS		APPROVED BY MP	
				REVISION AMENDMENT DATE	

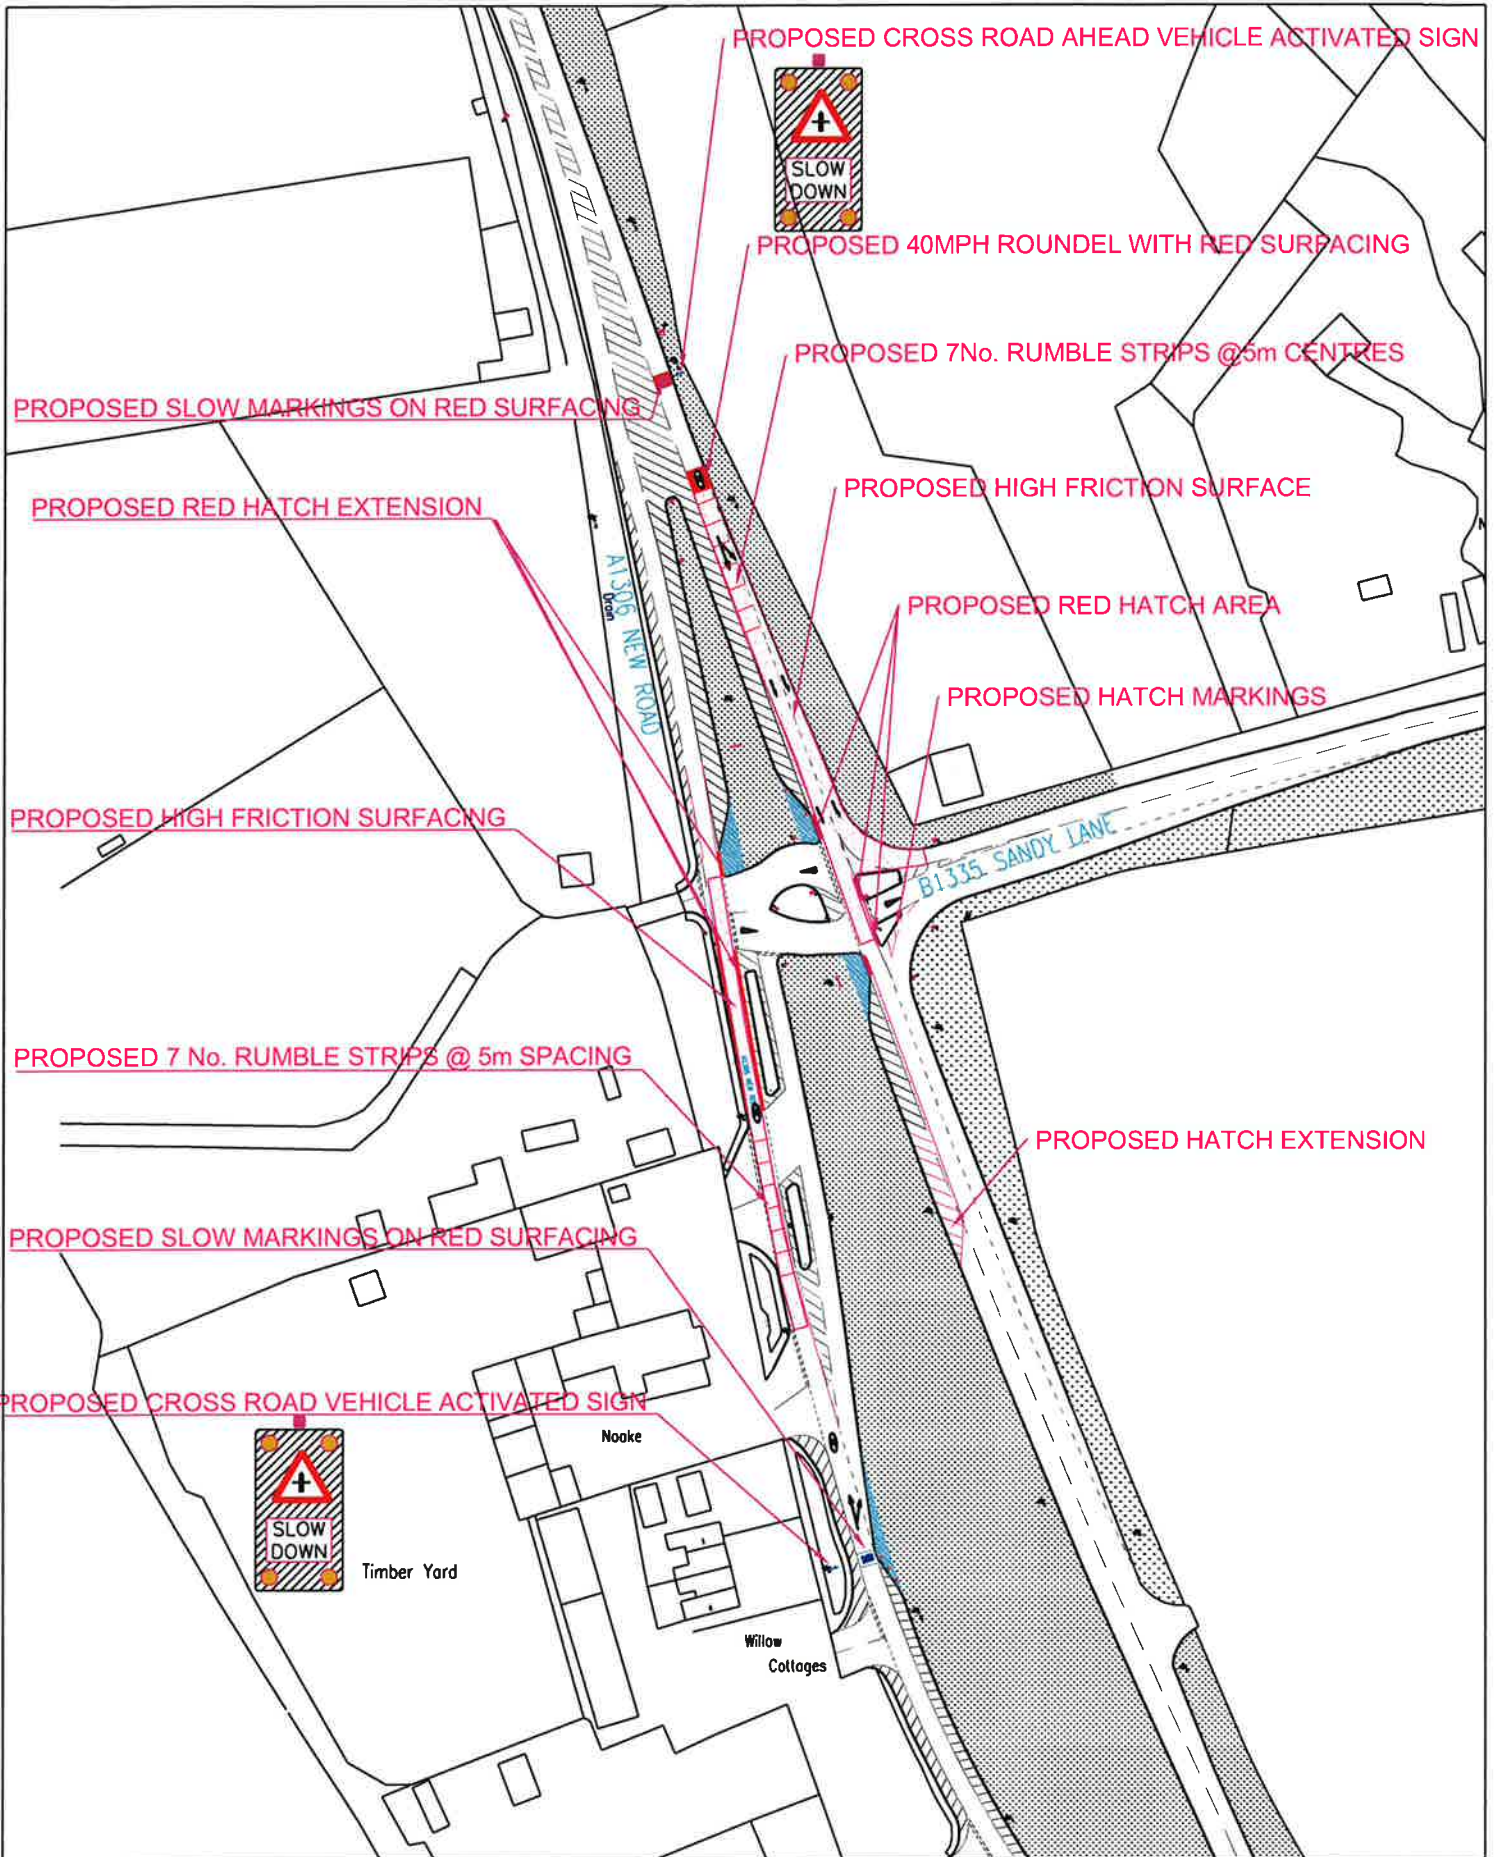

		PURPOSE -		©COPYRIGHT This drawing belongs to StreetCore Culture & Community, Traffic & Engineering Section. Neither the whole nor any part thereof may be reproduced without prior written permission.	
JOB TITLE A1306 NEW ROAD/SANDY LANE ACCIDENT REDUCTION PROGRAMME		©COPYRIGHT Based upon Ordnance Survey Mapping with the permission of the Controller of Her Majesty's Stationary Office © Crown copyright. Unauthorised reproduction infringes Crown copyright and may lead to prosecution or civil proceedings. London Borough of Havering 100024327			
DRAWING TITLE PROPOSED SAFETY IMPROVEMENTS OPTION 1		DRAWN BY VS	CHECKED BY VS	APPROVED BY MP	
SCALE (AT A4 SIZE) NTS	DATE JUNE 13	<input type="checkbox"/> DRAFT <input type="checkbox"/> ISSUE	ACAD REF: Sheet Size: A4 (210x297)	DRAWING No QM002/A/4	REVISION -
		REVISION		AMENDMENT	DATE

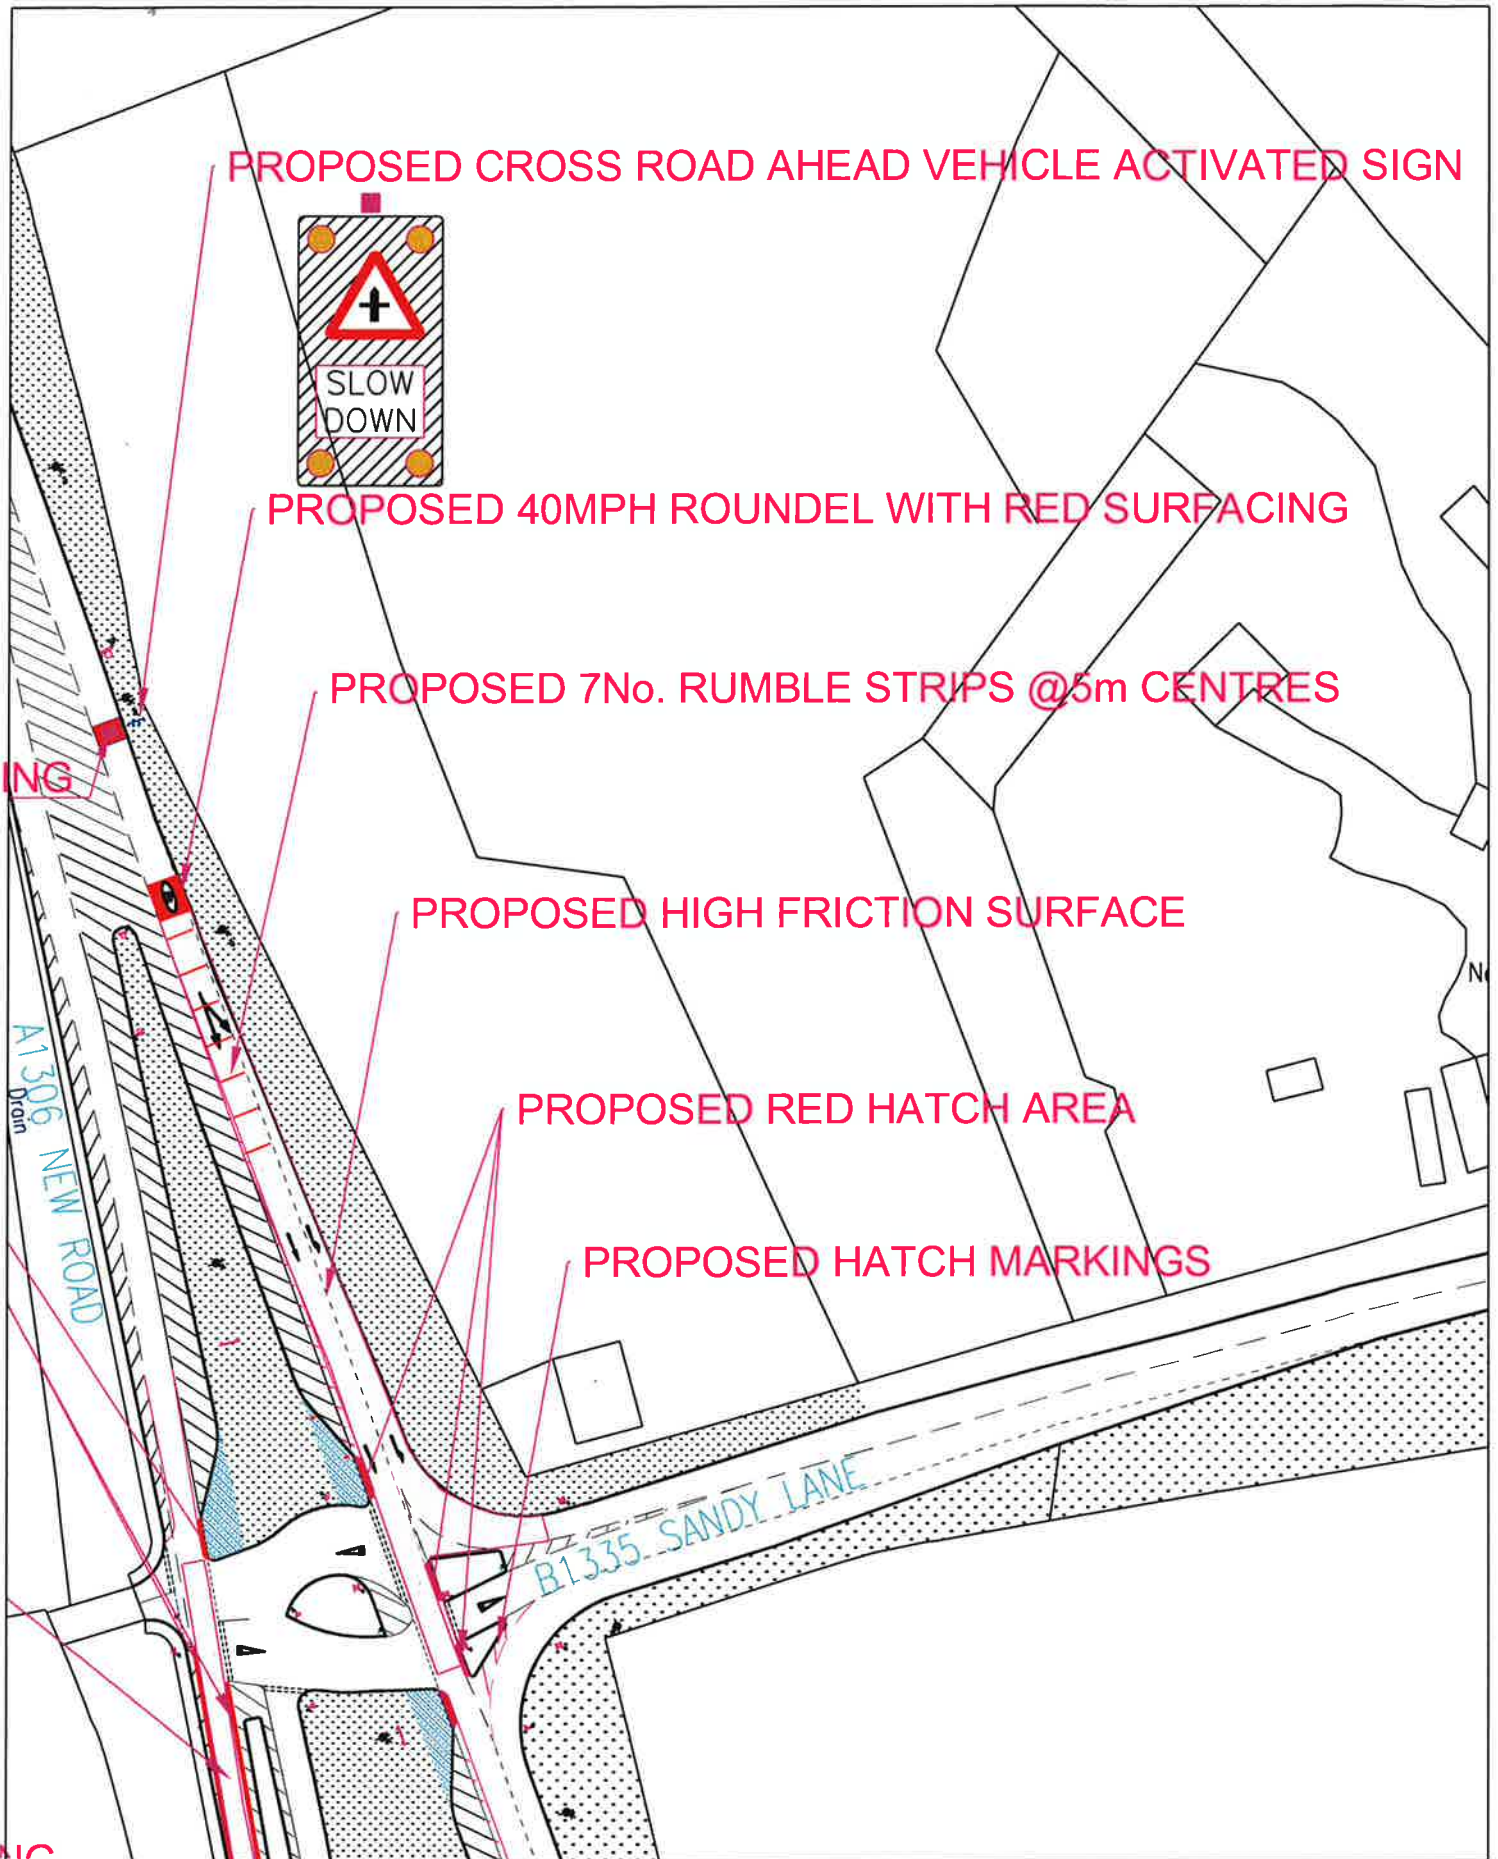

Havering LONDON BOROUGH STREETCARE - CULTURE & COMMUNITY <small>10th FLOOR MERCURY HOUSE MERCURY GARDENS ROMFORD, RM1 3JW TELEPHONE No: 01708 434343 FAX No: 01708 433721 E-MAIL: streetcare@havering.gov.uk</small>		PURPOSE -			
JOB TITLE A1306 NEW ROAD/SANDY LANE ACCIDENT REDUCTION PROGRAMME		©COPYRIGHT This drawing belongs to StreetCare Culture & Community, Traffic & Engineering Section. Neither the whole nor any part thereof may be reproduced without prior written permission. Based upon Ordnance Survey Mapping with the permission of the Controller of Her Majesty's Stationary Office © Crown copyright. Unauthorized reproduction infringes Crown copyright and may lead to prosecution or civil proceedings. London Borough of Havering 100024327			
DRAWING TITLE PROPOSED SAFETY IMPROVEMENTS OPTION 1		DRAWN BY VS	CHECKED BY VS	APPROVED BY MP	
SCALE (AT A4 SIZE) NTS	DATE JUNE 13	<input type="checkbox"/> DRAFT <input checked="" type="checkbox"/> ISSUE	ACAD REF: Sheet Size: A4 (210x297)	DRAWING No QM002/A/4/1	REVISION -
		REVISION -		AMENDMENT	DATE

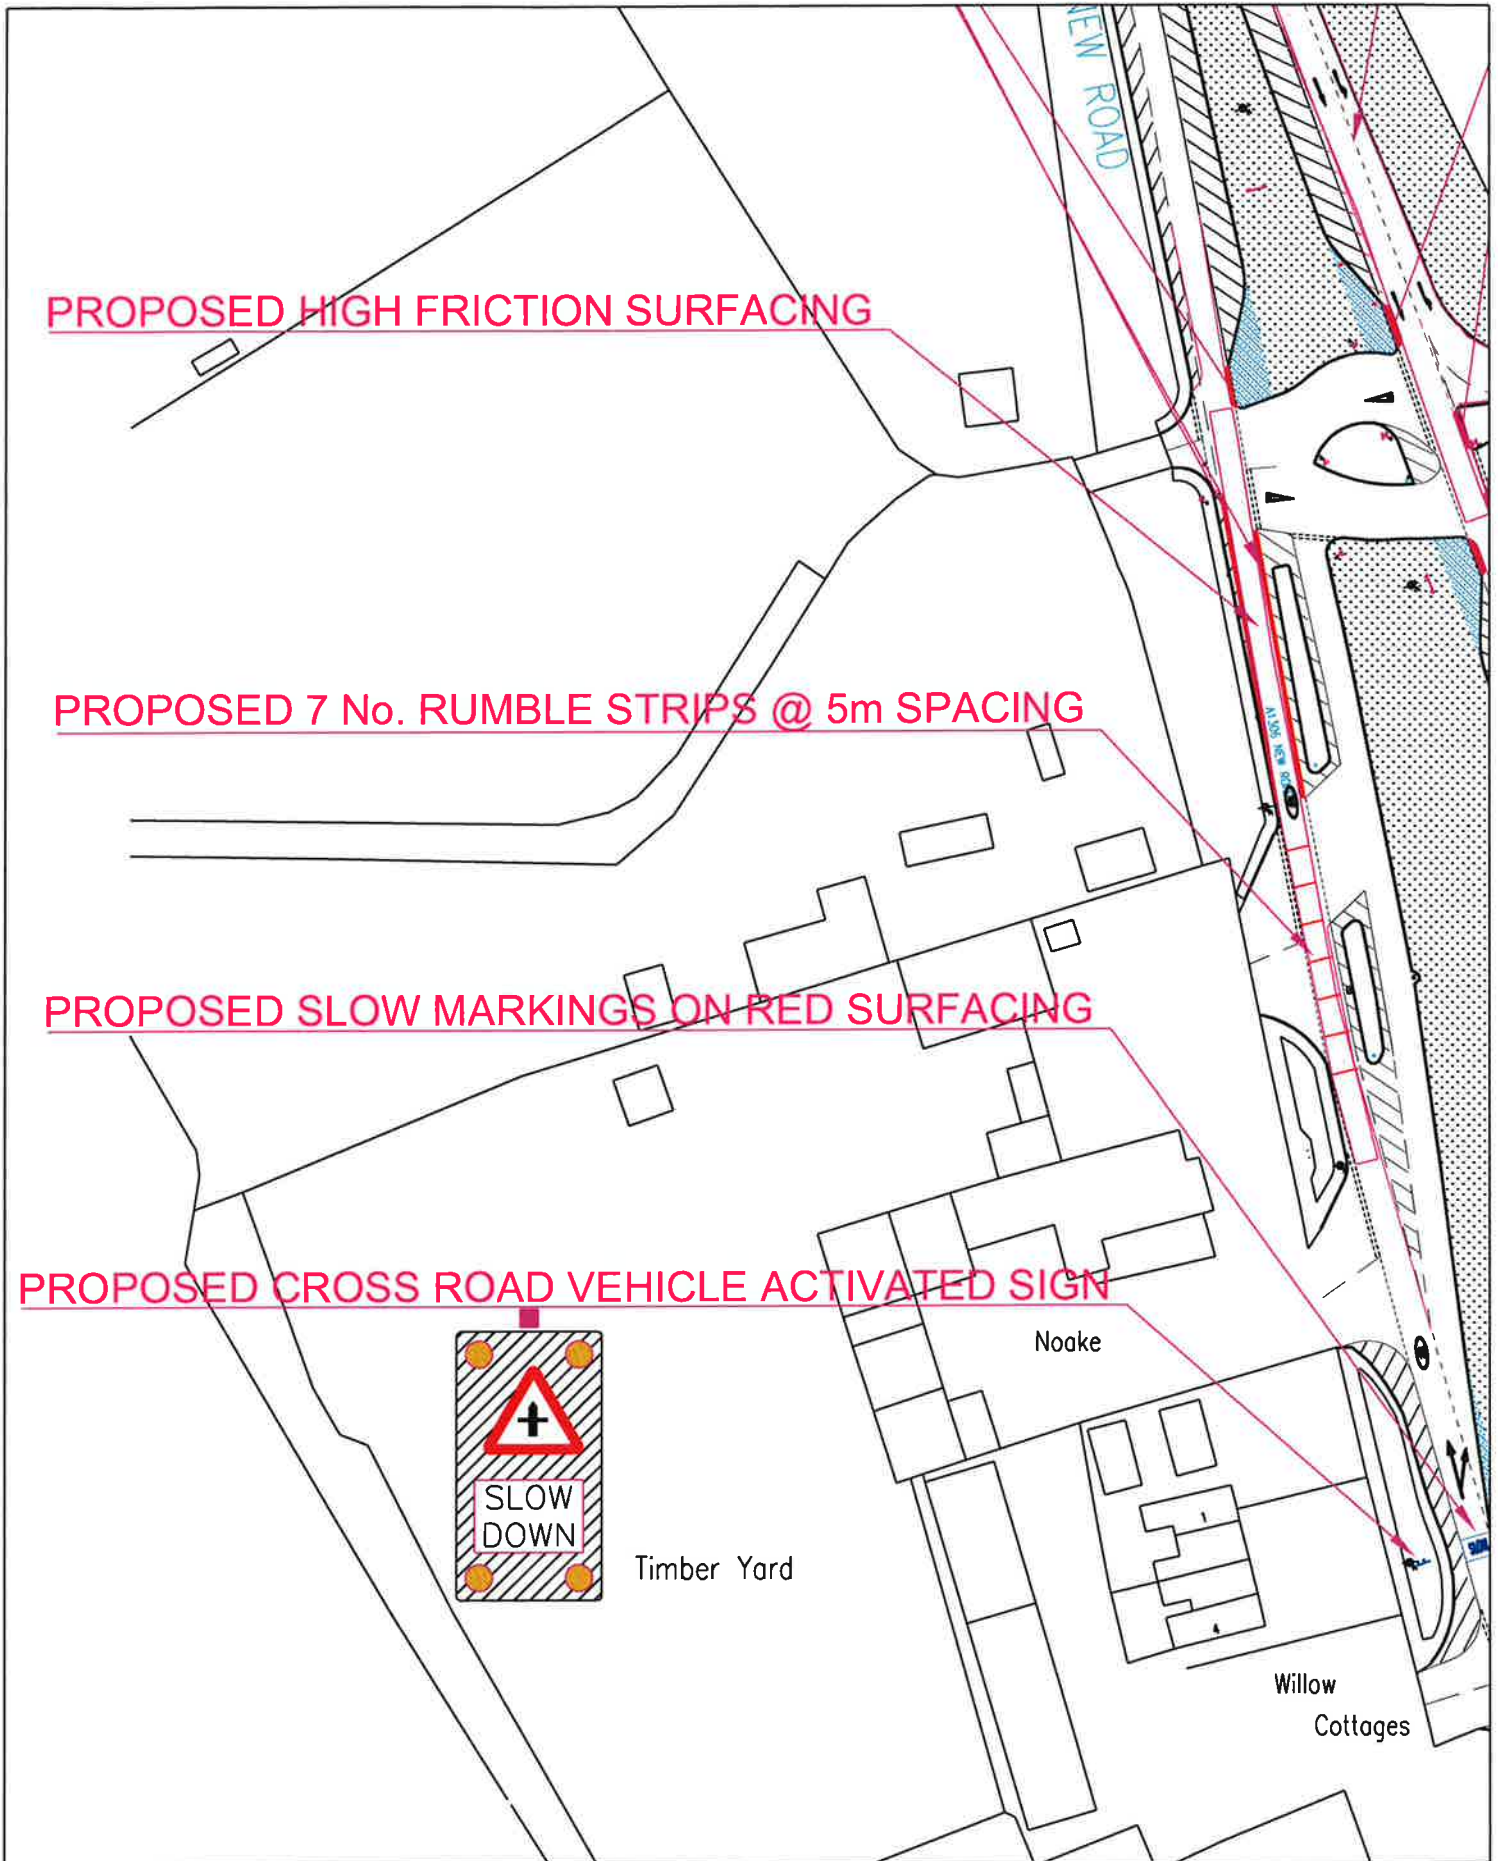

PROPOSED HIGH FRICTION SURFACING

PROPOSED 7 No. RUMBLE STRIPS @ 5m SPACING

PROPOSED SLOW MARKINGS ON RED SURFACING

PROPOSED CROSS ROAD VEHICLE ACTIVATED SIGN





Timber Yard

Noake

Willow Cottages

Havering LONDON BOROUGH STREETCARE - CULTURE & COMMUNITY		10th FLOOR MERCURY HOUSE MERCURY GARDENS ROWFORD, RM1 3DF TELEPHONE No: 01708 434343 FAX No: 01708 433721 E-MAIL: streetcare@havering.gov.uk		PURPOSE -	
JOB TITLE A1306 NEW ROAD/SANDY LANE ACCIDENT REDUCTION PROGRAMME		©COPYRIGHT This drawing belongs to StreetCore Culture & Community, Traffic & Engineering Section. Neither the whole nor any part thereof may be reproduced without prior written permission.			
DRAWING TITLE PROPOSED SAFETY IMPROVEMENTS OPTION 1		Based upon Ordnance Survey Mapping with the permission of the Controller of Her Majesty's Stationery Office © Crown copyright. Unauthorised reproduction infringes Crown copyright and may lead to prosecution or civil proceedings. London Borough of Havering 100024327			
SCALE (AT A4 SIZE) NTS		DRAWN BY VS	CHECKED BY VS	APPROVED BY MP	
DATE JUNE 13	<input type="checkbox"/> DRAFT <input checked="" type="checkbox"/> ISSUE	ACAD REF: Sheet Size: A4 (210x297)	DRAWING No QM002/A/4/2	REVISION -	REVISION AMENDMENT
				DATE	

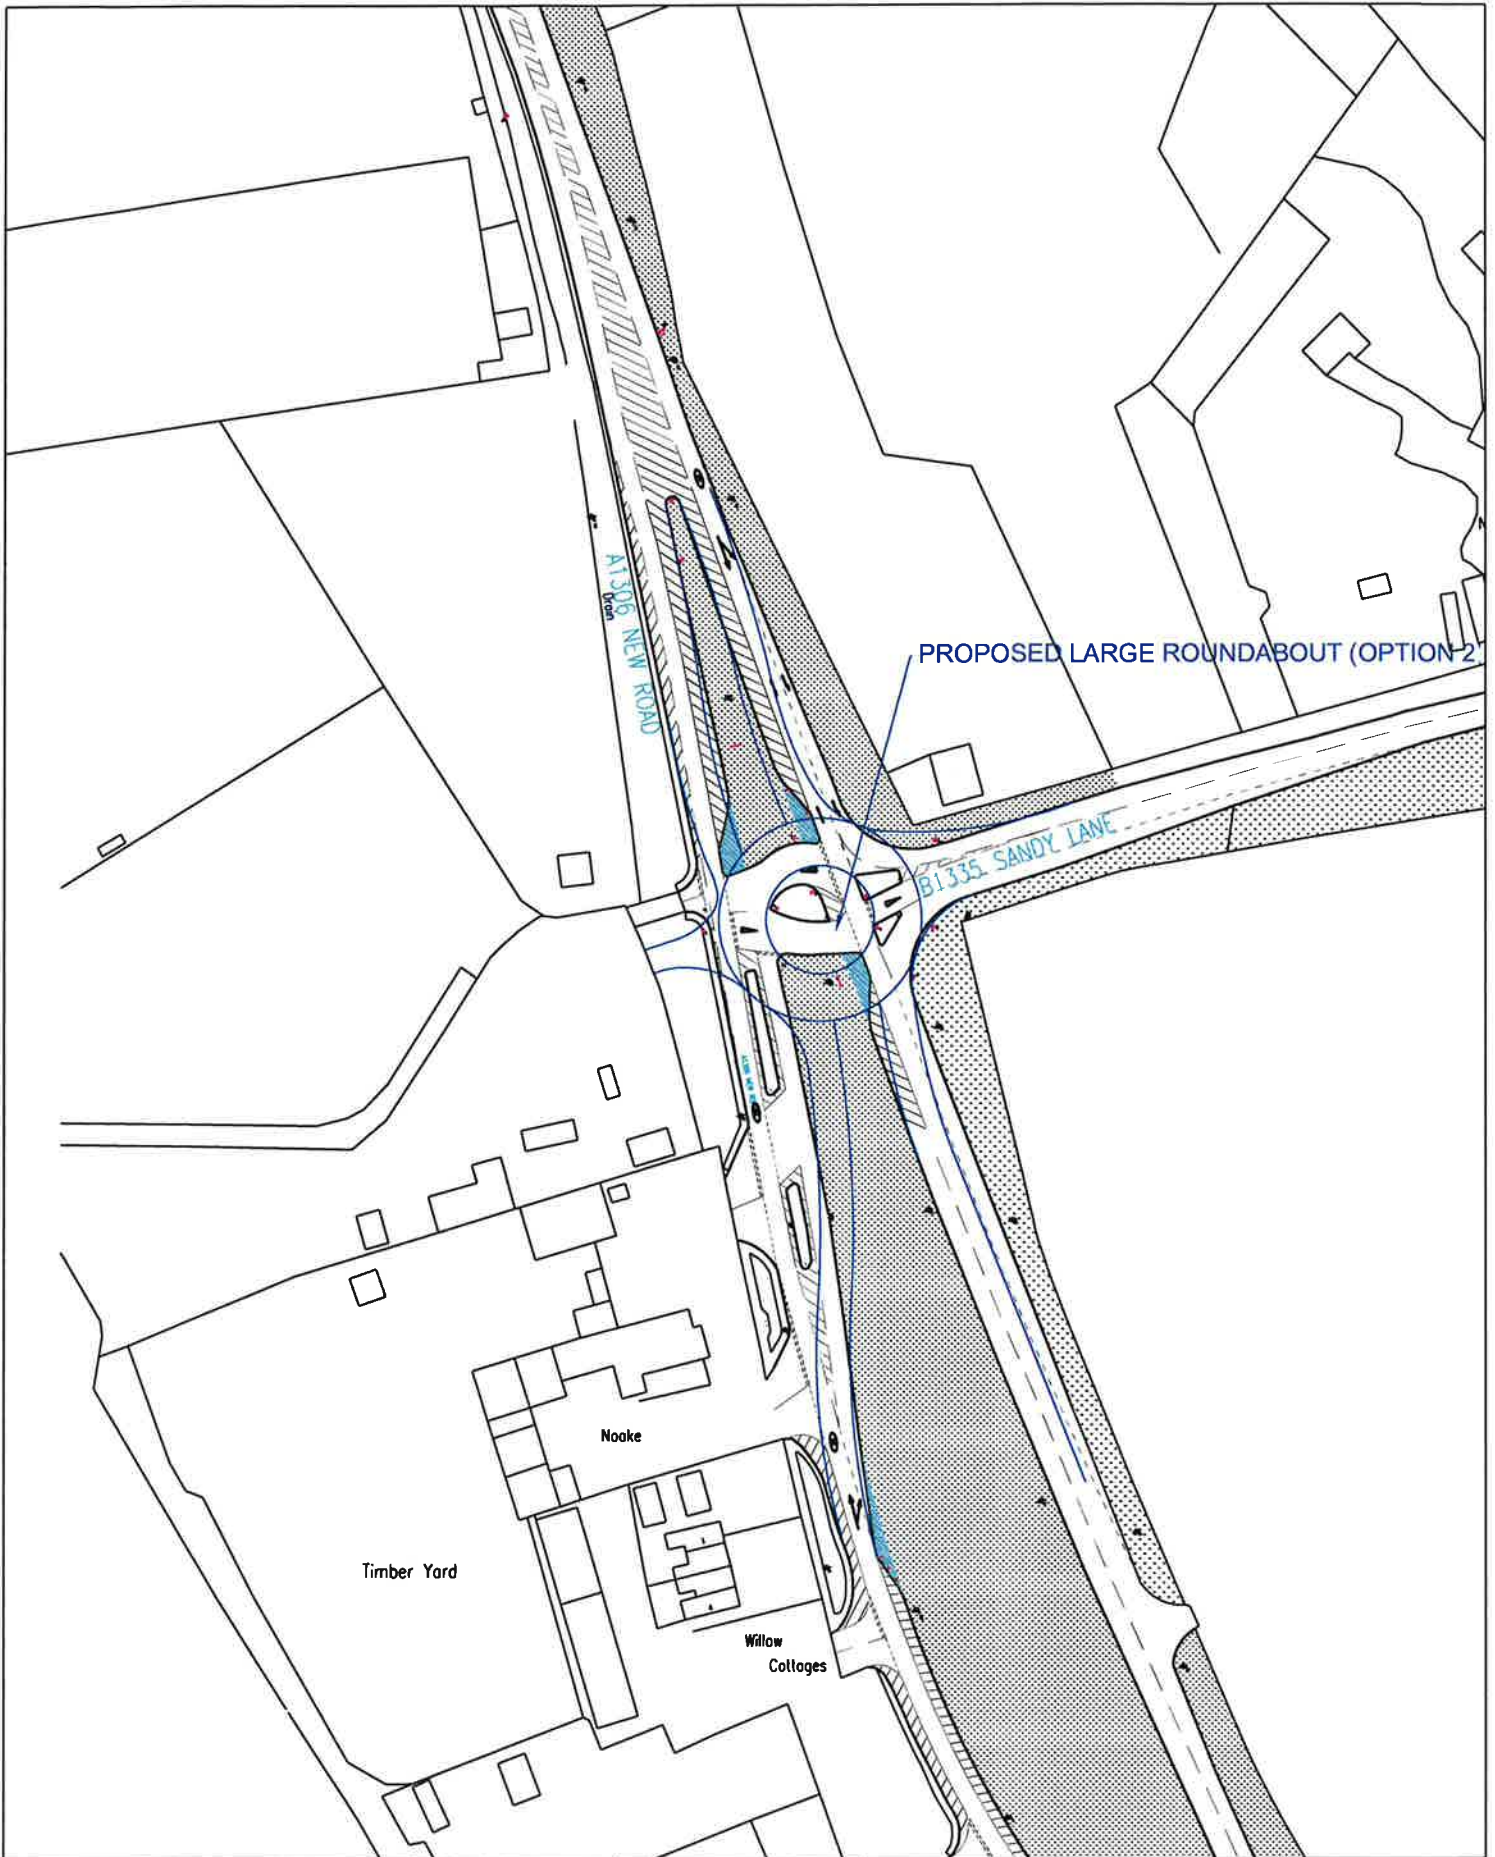

 Havering <small>LONDON BOROUGH</small> STREETCARE - CULTURE & COMMUNITY		10th FLOOR MERCURY HOUSE MERCURY GARDENS HAVERING, RA1 3JW TELEPHONE No: 01708 434343 FAX No: 01708 433721 E-MAIL: streetcare@havering.gov.uk		PURPOSE -							
JOB TITLE A1306 NEW ROAD/SANDY LANE ACCIDENT REDUCTION PROGRAMME		©COPYRIGHT This drawing belongs to StreetCore Culture & Community, Traffic & Engineering Section. Neither the whole nor any part thereof may be reproduced without prior written permission.									
DRAWING TITLE PROPOSED LARGE ROUNDABOUT OPTION 2		Based upon Ordnance Survey Mapping with the permission of the Controller of Her Majesty's Stationery Office © Crown copyright. Unauthorised reproduction infringes Crown copyright and may lead to prosecution or civil proceedings. London Borough of Havering 100024327									
SCALE (AT A4 SIZE) NTS		DATE JUNE 13	<input checked="" type="checkbox"/> DRAFT <input type="checkbox"/> ISSUE	DRAWN BY VS	CHECKED BY VS	APPROVED BY MP	ACAD REF: Sheet Size: A4 (210x297)	DRAWING No QM002/A/5	REVISION -	REVISION AMENDMENT	DATE