


|  |                       |  |  |   |                      |
|--|-----------------------|--|--|---|----------------------|
| <b>Havering</b><br><small>LONDON BOROUGH</small><br>STREETCARE - CULTURE & COMMUNITY |                       | 10th FLOOR MERCURY HOUSE<br>MERCURY GARDENS<br>ROMFORD, RM1 3JH<br>TELEPHONE No: 01708 434343<br>FAX No: 01708 433721<br>E-MAIL: streetcare@havering.gov.uk  |  | <b>PURPOSE</b><br>-   |                      |
| <b>JOB TITLE</b><br>UPMINSTER ACCIDENT REDUCTION PROGRAMME<br>CORBETS TEY ROAD       |                       | <b>©COPYRIGHT</b><br>This drawing belongs to StreetCare Culture & Community, Traffic & Engineering Section. Neither the whole nor any part thereof may be reproduced without prior written permission. |  | Based upon Ordnance Survey Mapping with the permission of the Controller of Her Majesty's Stationery Office © Crown copyright. Unauthorised reproduction infringes Crown copyright and may lead to prosecution or civil proceedings. London Borough of Havering 100024327 |                      |
| <b>DRAWING TITLE</b><br>PROPOSED<br>SAFETY IMPROVEMENTS                              |                       | <b>DRAWN BY</b><br>VS  | <b>CHECKED BY</b><br>VS                      | <b>APPROVED BY</b><br>VS  |                      |
| <b>SCALE (AT A4 SIZE)</b><br>NTS   | <b>DATE</b><br>AUG 13 | <input type="checkbox"/> DRAFT<br><input checked="" type="checkbox"/> ISSUE  | <b>ACAD REF:</b><br>Sheet Size: A4 (210x297) | <b>DRAWING No</b><br>QM033/C/1  | <b>REVISION</b><br>- |
|  |                       | <b>REVISION</b>  |  | <b>AMENDMENT</b>  | <b>DATE</b>          |

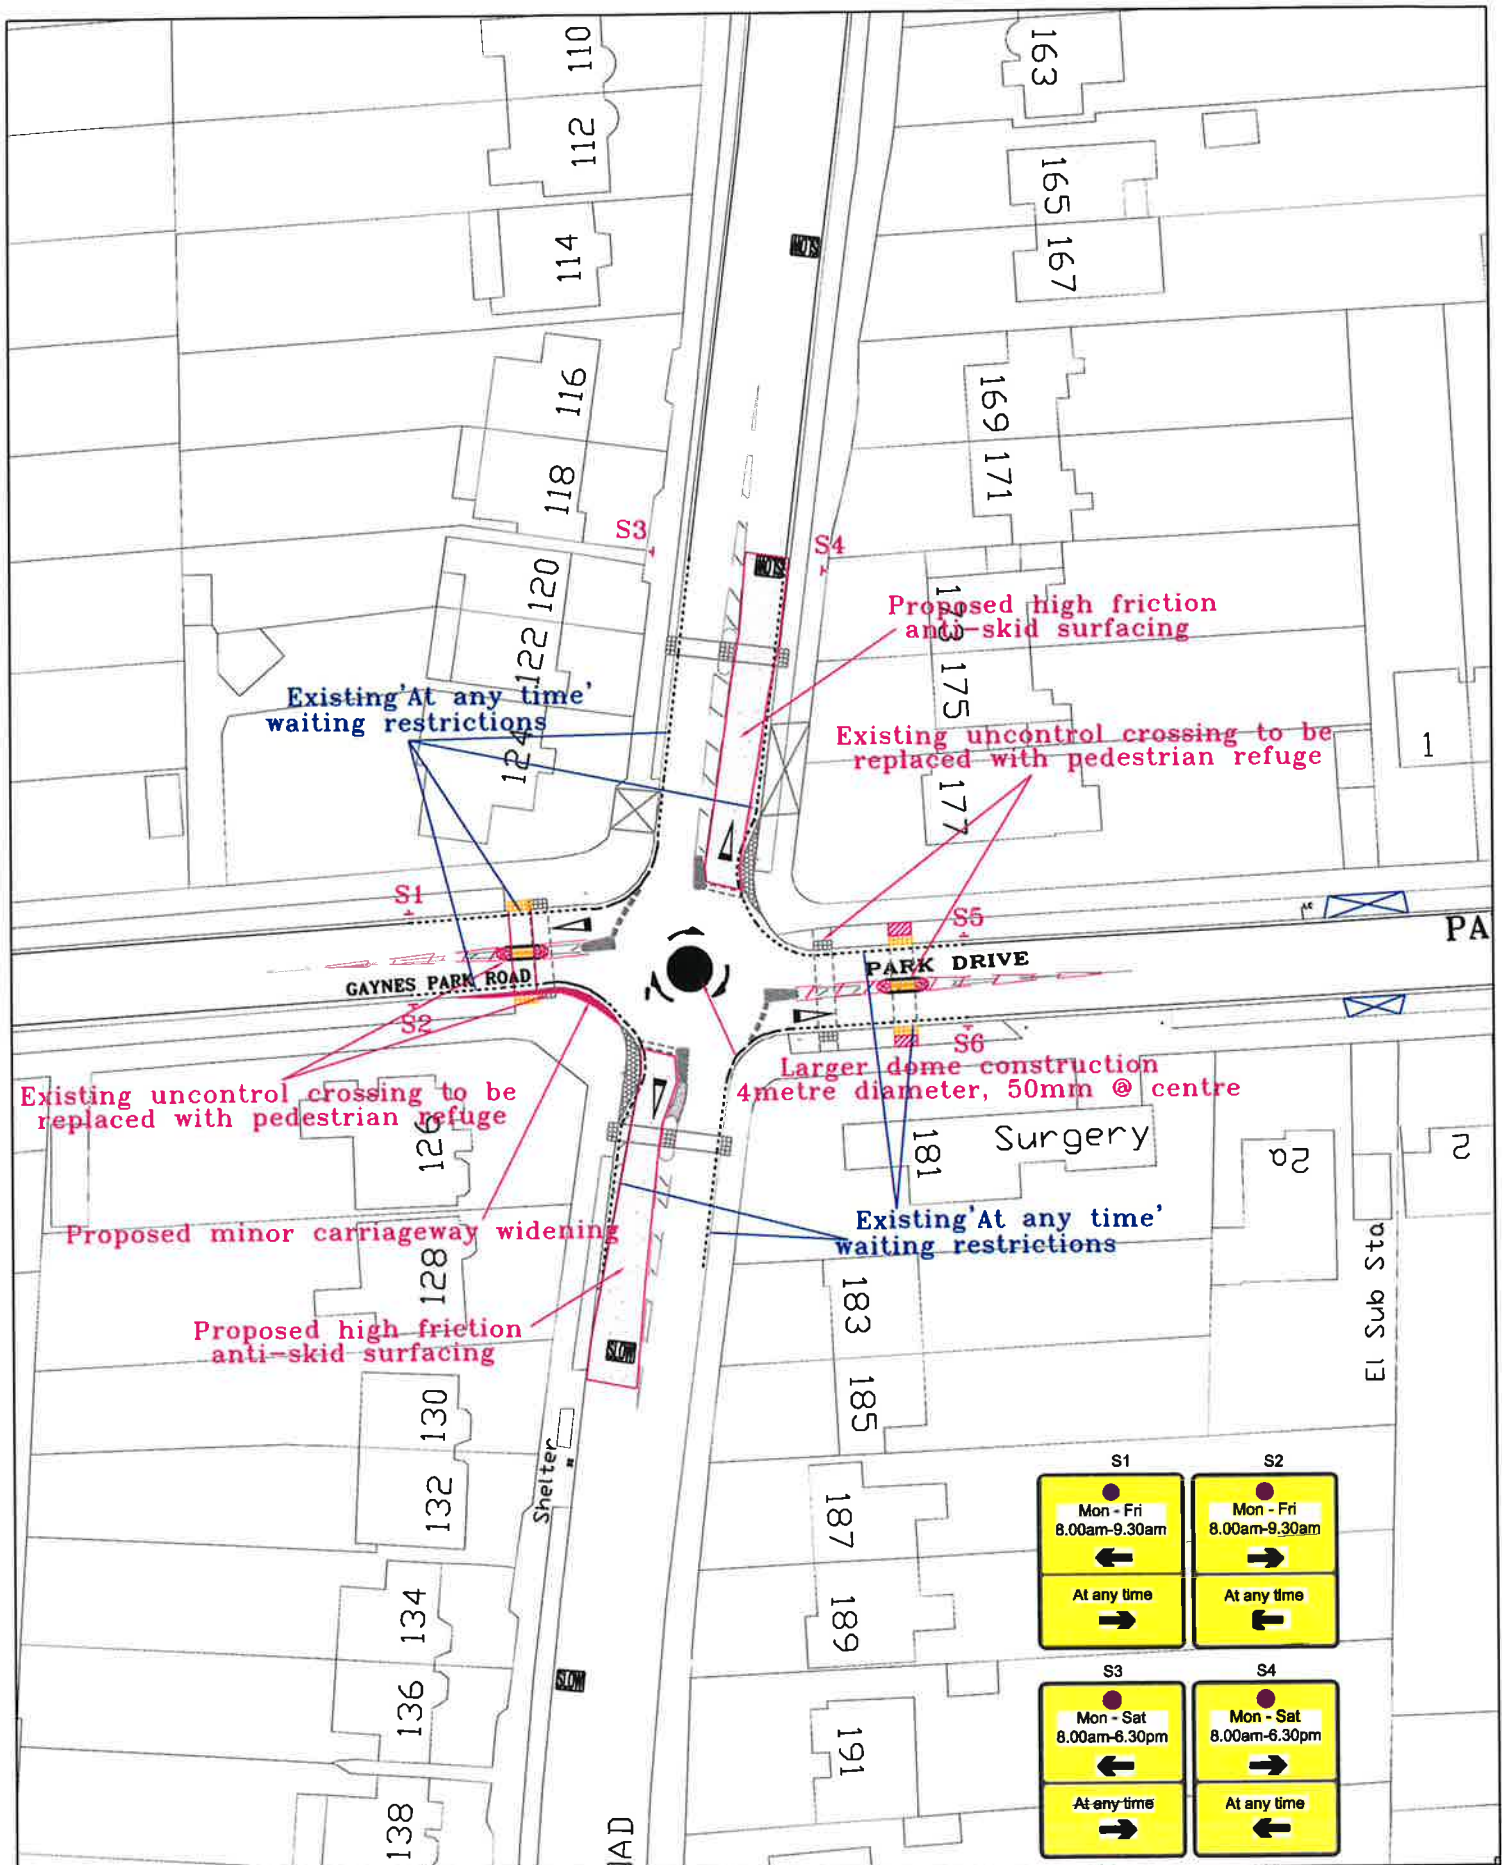

**Havering**  
LONDON BOROUGH

STREETCARE - CULTURE & COMMUNITY

10th FLOOR MERCURY HOUSE  
MERCURY GARDENS  
ROMFORD, RM1 3DW  
TELEPHONE: No: 01708 434343  
FAX: No: 01708 433721  
E-MAIL: streetcare@havering.gov.uk

**JOB TITLE**  
UPMINSTER PACKAGE  
ACCIDENT REDUCTION PROGRAMME

**DRAWING TITLE**  
PROPOSED SAFETY IMPROVEMENTS  
CORBETS TEY ROAD

**SCALE (AT A4 SIZE)**  
NTS

**DATE**  
AUG13

**DRAFT**  
[ ]

**ISSUE**  
[ ]

**PURPOSE**  
-

**©COPYRIGHT**  
This drawing belongs to StreetCore Culture & Community, Traffic & Engineering Section. Neither the whole nor any part thereof may be reproduced without prior written permission.

Based upon Ordnance Survey Mapping with the permission of the Controller of Her Majesty's Stationery Office © Crown copyright. Unauthorised reproduction infringes Crown copyright and may lead to prosecution or civil proceedings. London Borough of Havering 100024327

**DRAWN BY**  
VS

**CHECKED BY**  
VS

**APPROVED BY**  
VS

**ACAD REF:**

**DRAWING No**  
QM033/C/2


**REVISION**  
-

Sheet Size: A4 (210x297)

|   |   |
|---|---|
| <p>S1</p> <p>Mon - Fri<br/>8.00am-9.30am</p> <p>←</p> <p>At any time<br/>→</p>  | <p>S2</p> <p>Mon - Fri<br/>8.00am-9.30am</p> <p>→</p> <p>At any time<br/>←</p>  |
| <p>S3</p> <p>Mon - Sat<br/>8.00am-6.30pm</p> <p>←</p> <p>At any time<br/>→</p>  | <p>S4</p> <p>Mon - Sat<br/>8.00am-6.30pm</p> <p>→</p> <p>At any time<br/>←</p>  |
| <p>S5</p> <p>Mon - Fri<br/>11.00am-1.00pm</p> <p>→</p> <p>At any time<br/>←</p> | <p>S6</p> <p>Mon - Fri<br/>11.00am-1.00pm</p> <p>←</p> <p>At any time<br/>→</p> |

|                 |                  |             |
|-----------------|------------------|-------------|
| <b>REVISION</b> | <b>AMENDMENT</b> | <b>DATE</b> |
|                 |                  |             |



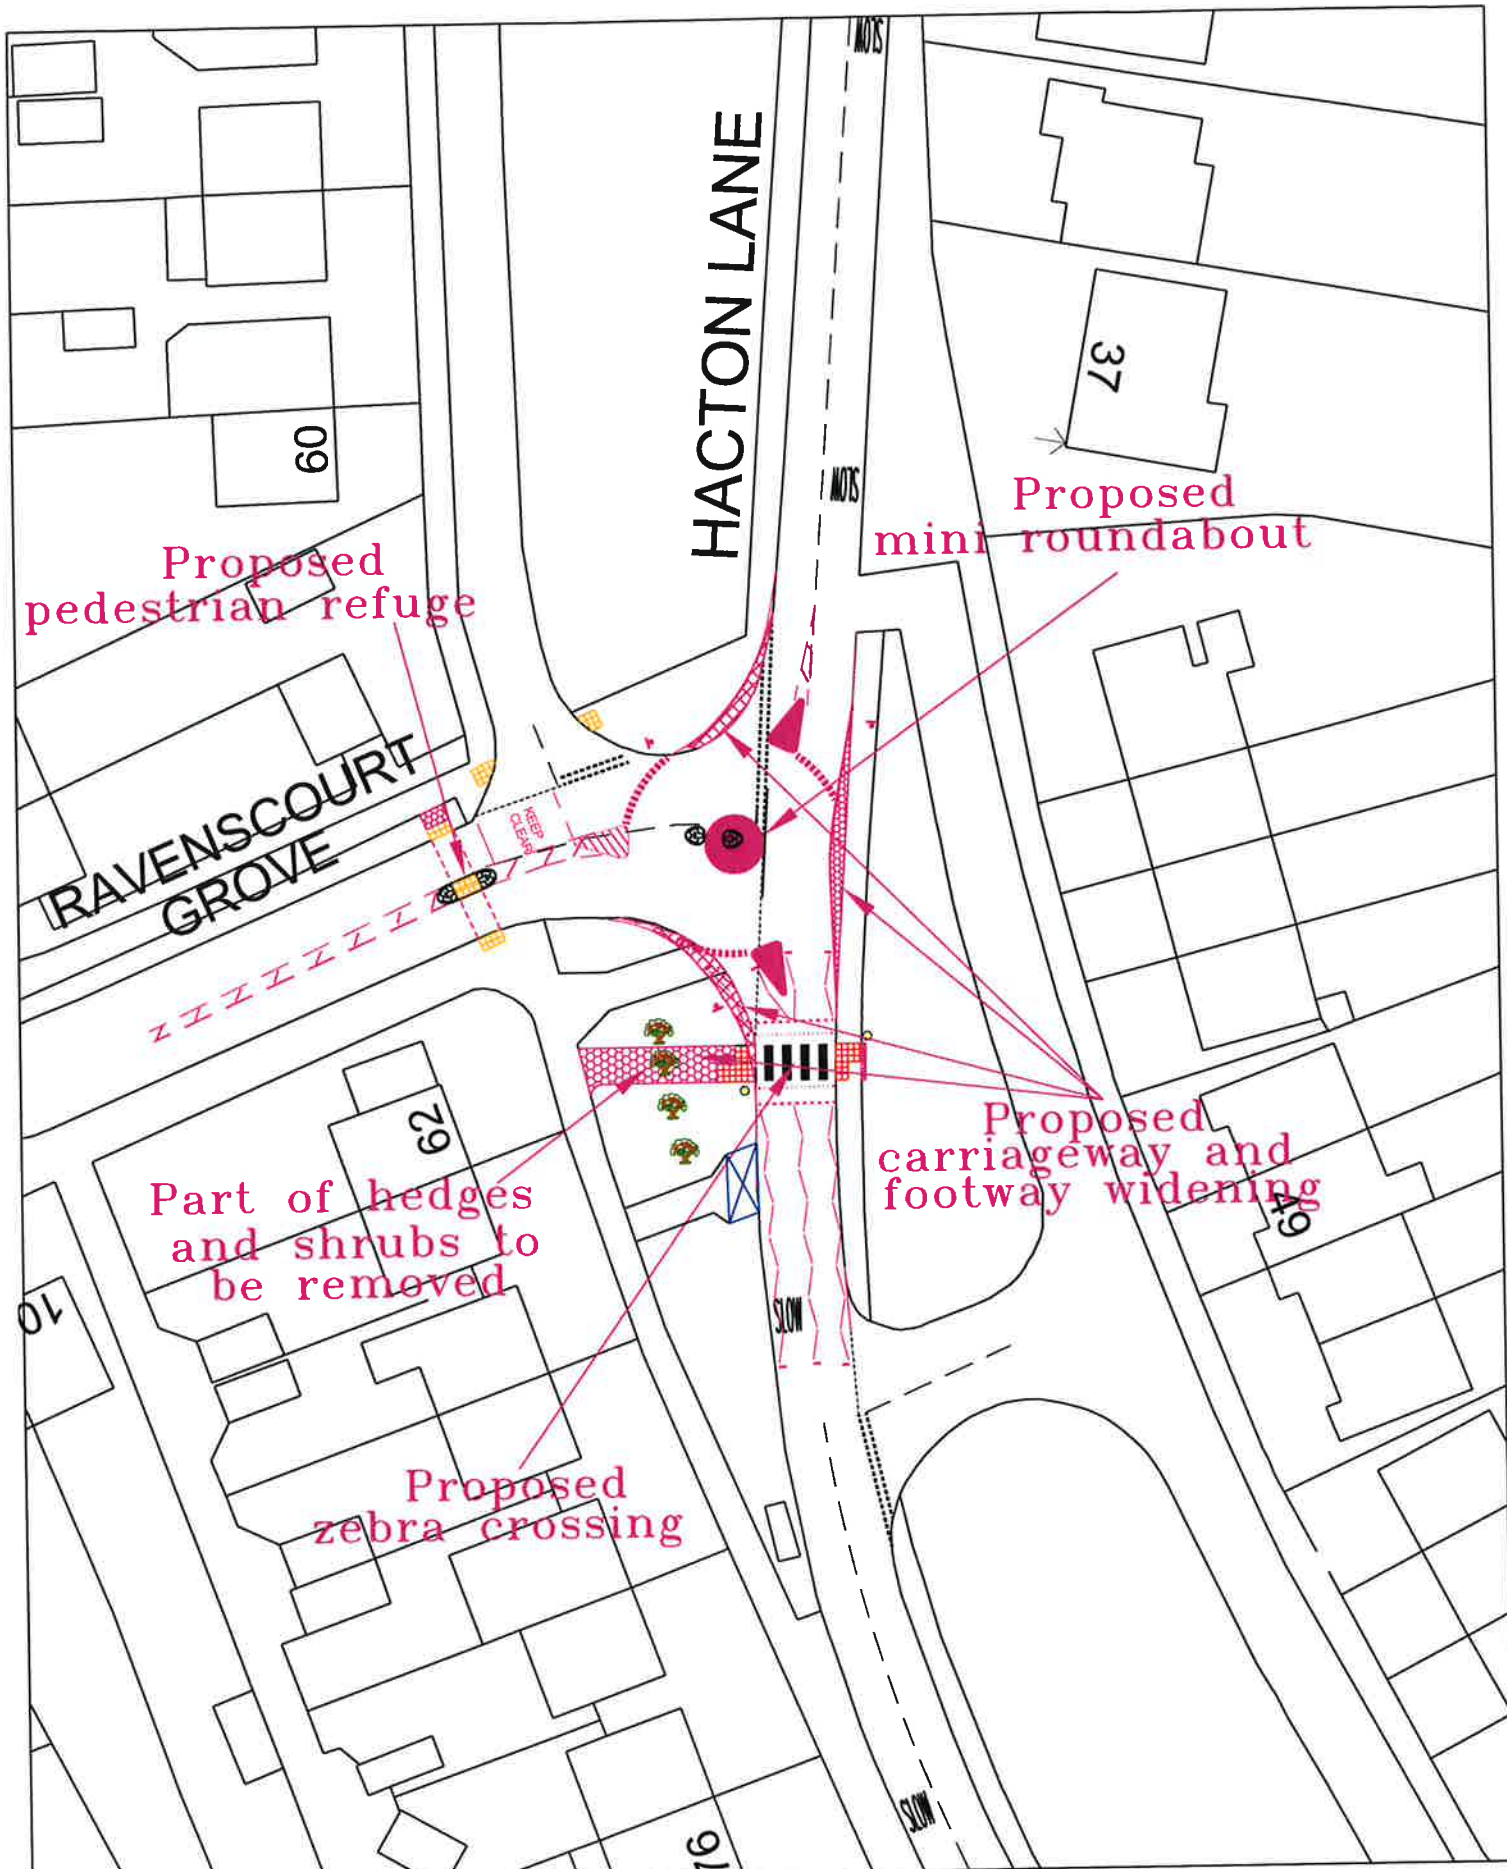

**10th FLOOR MERCURY HOUSE**  
**MERCURY GARDENS**  
**ROXFORD, PA11 3DH**  
**TELEPHONE No: 01708 434343**  
**FAX No: 01708 433721**  
**E-MAIL: streetcare@havering.gov.uk**

**Havering**  
**LONDON BOROUGH**  
**STREETCARE - CULTURE & COMMUNITY**

**PURPOSE**  
 -  
 ©COPYRIGHT  
 This drawing belongs to StreetCare Culture & Community, Traffic & Engineering Section. Neither the whole nor any part thereof may be reproduced without prior written permission.

Based upon Ordnance Survey Mapping with the permission of the Controller of Her Majesty's Stationery Office © Crown copyright. Unauthorised reproduction infringes Crown copyright and may lead to prosecution or civil proceedings. London Borough of Havering 100024327

**JOB TITLE**  
**HACTON LANE**  
**BY RAVENSCOURT GROVE**

**DRAWN BY** VS  
**CHECKED BY** VS  
**APPROVED BY** VS

**DRAWING TITLE**  
**PROPOSED SAFETY IMPROVEMENTS**  
**MINI ROUNDABOUT AND ZEBRA CROSSING**

**SCALE (AT A4 SIZE)** NTS  
**DATE** JULY 13  
**DRAFT**  
**ISSUE**  
**ACAD REF:**  
**DRAWING No** QM033/H/1  
**REVISION** -

| REVISION | AMENDMENT | DATE |
|----------|-----------|------|
|          |           |      |
|          |           |      |
|          |           |      |