


**Key:**



Black Hatching Indicates Extent of Highway to be Stopped Up

The Area to be stopped up is 35.4 metres in length and 2.55 metres in width (90.2m2 Total Area) running from OS grid Co-ordinates 553814.7084, 192076.1146 (East) to 553783.2863, 192059.7623 (West)

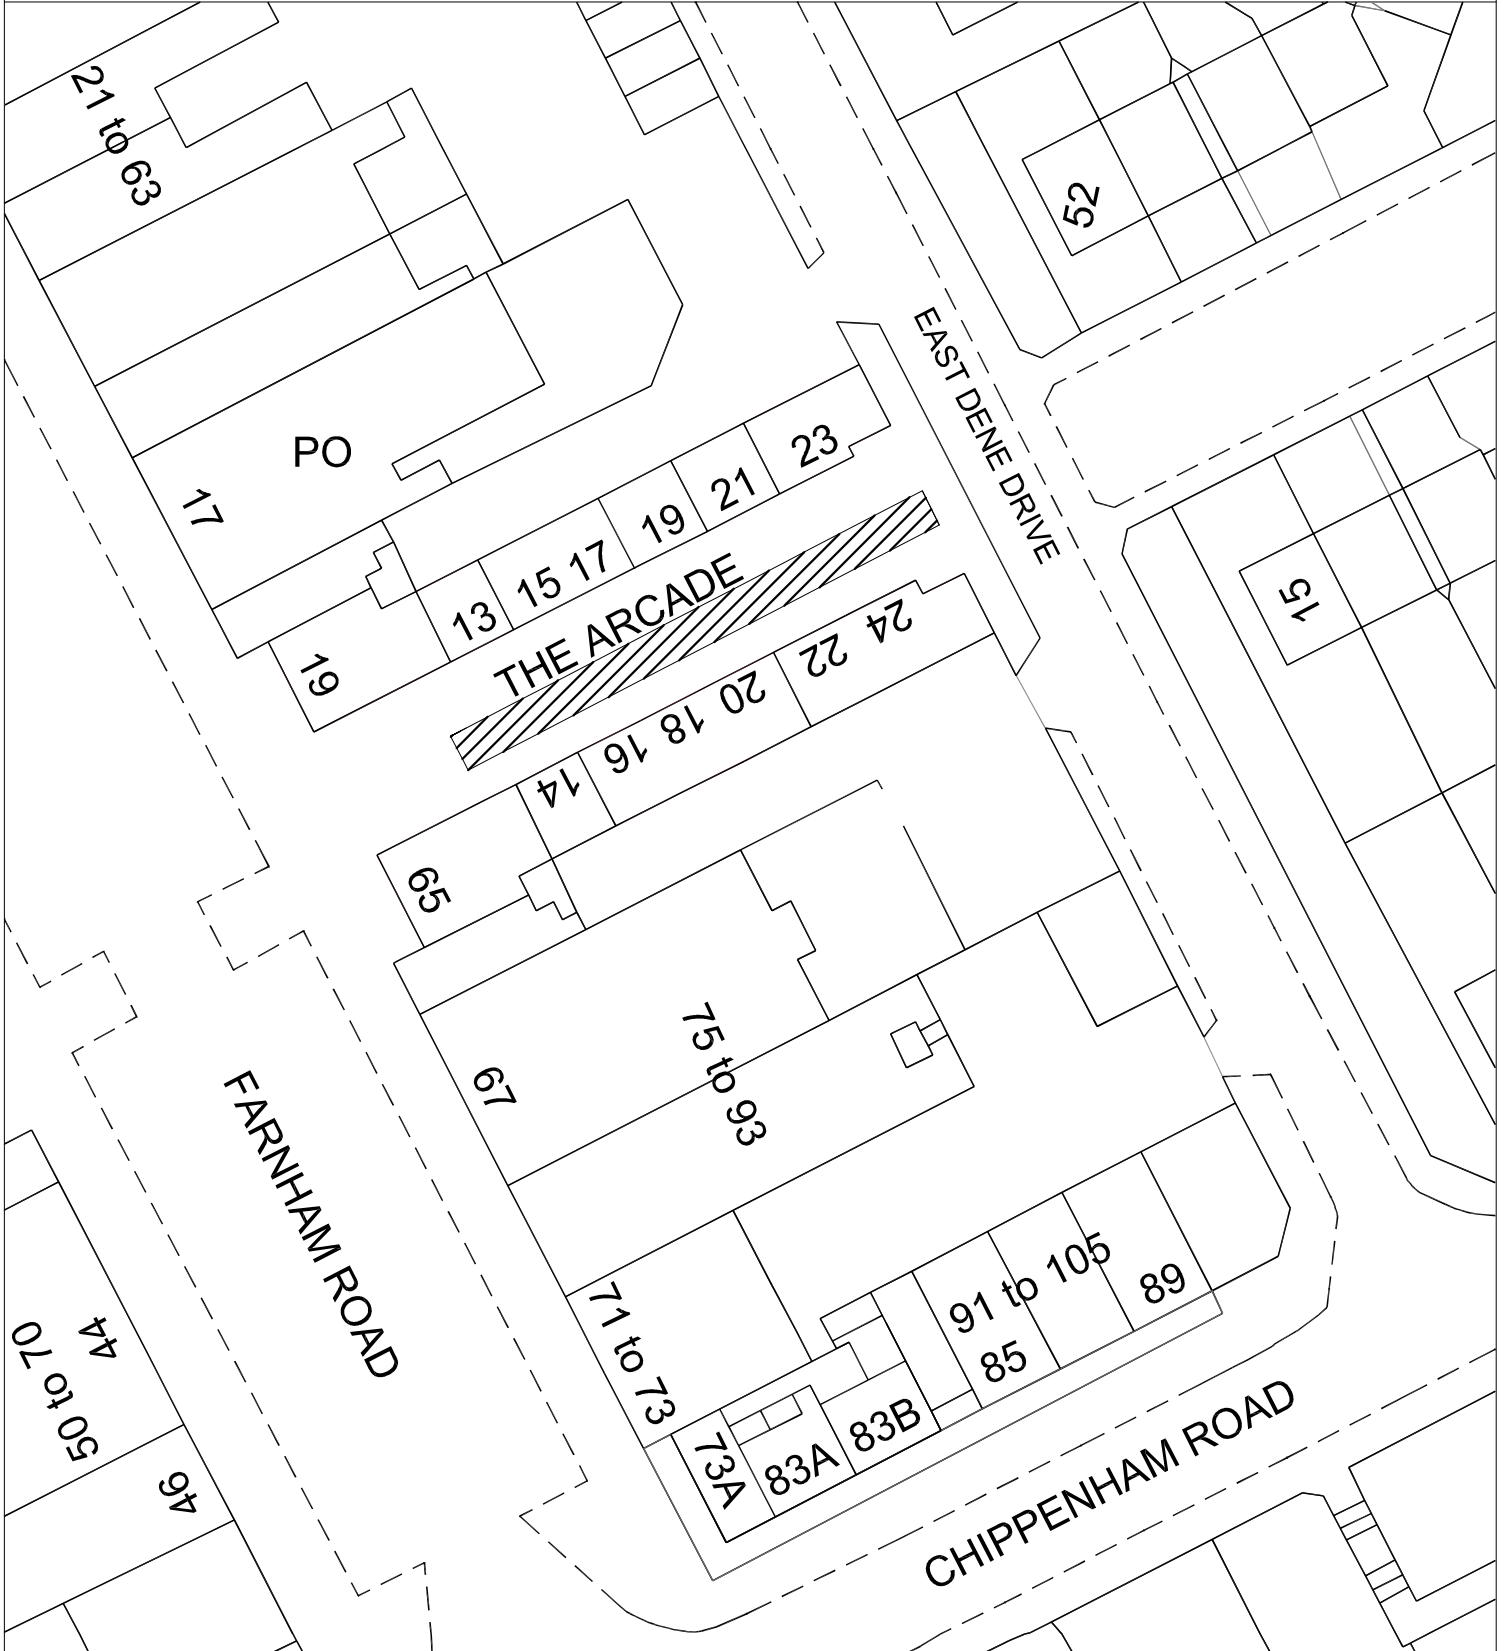

No	Revisions	Date
A	Width of path 2.55, Area 90.2m2	26/11/2013

Notes

**Job Title:**  
Land Fronting 13-24 The Arcade/  
Land Between Farnham Road &  
Eastdene Drive Harold Hill

**Date:**  
August 2013

**Drawing Title:**  
Public Footpath Stopping Up Plan

**Scale:**  
1:500 @ A4

**Drawing Number:**  
sps1790/A



**Havering**  
LONDON BOROUGH

**Strategic Property Services**

Tollgate House | 96-98 Market Place | Romford | RM1 3ER  
Telephone: 01708 434343 | Internet: [www.havering.gov.uk](http://www.havering.gov.uk)  
email: [propertyservices@havering.gov.uk](mailto:propertyservices@havering.gov.uk)

© Crown Copyright. All Rights Reserved.  
London Borough Of Havering.  
  
Licence No: 100024327  
This Drawing shall not be used or reproduced without the Prior Permission Of Strategic Property Services. All Dimensions are to be checked on site prior to commencement of work & any discrepancies reported to Strategic Property Services.  
Do not scale, work only to figured dimensions.