


Unit

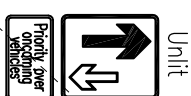

New lamp column and Hump warning signs.

All of pinch point and signs to be removed. A new Conservation Area sign to be relocated elsewhere.




Unit

Oakfields School vehicular entrance.

3no. Reflective Glasdon Impactapol bollards on corners of build out. 2xkeep left & 1xkeep right

Existing galle will become pedestrian access, widened to 0.95m by the school, leading to new path into school grounds.

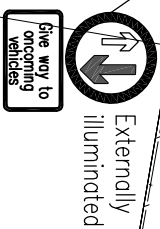


Externally illuminated



Give way to oncoming vehicles

Footway redesigned to accommodate turning movement of school coaches.


Approximate Corbets Tey Sc

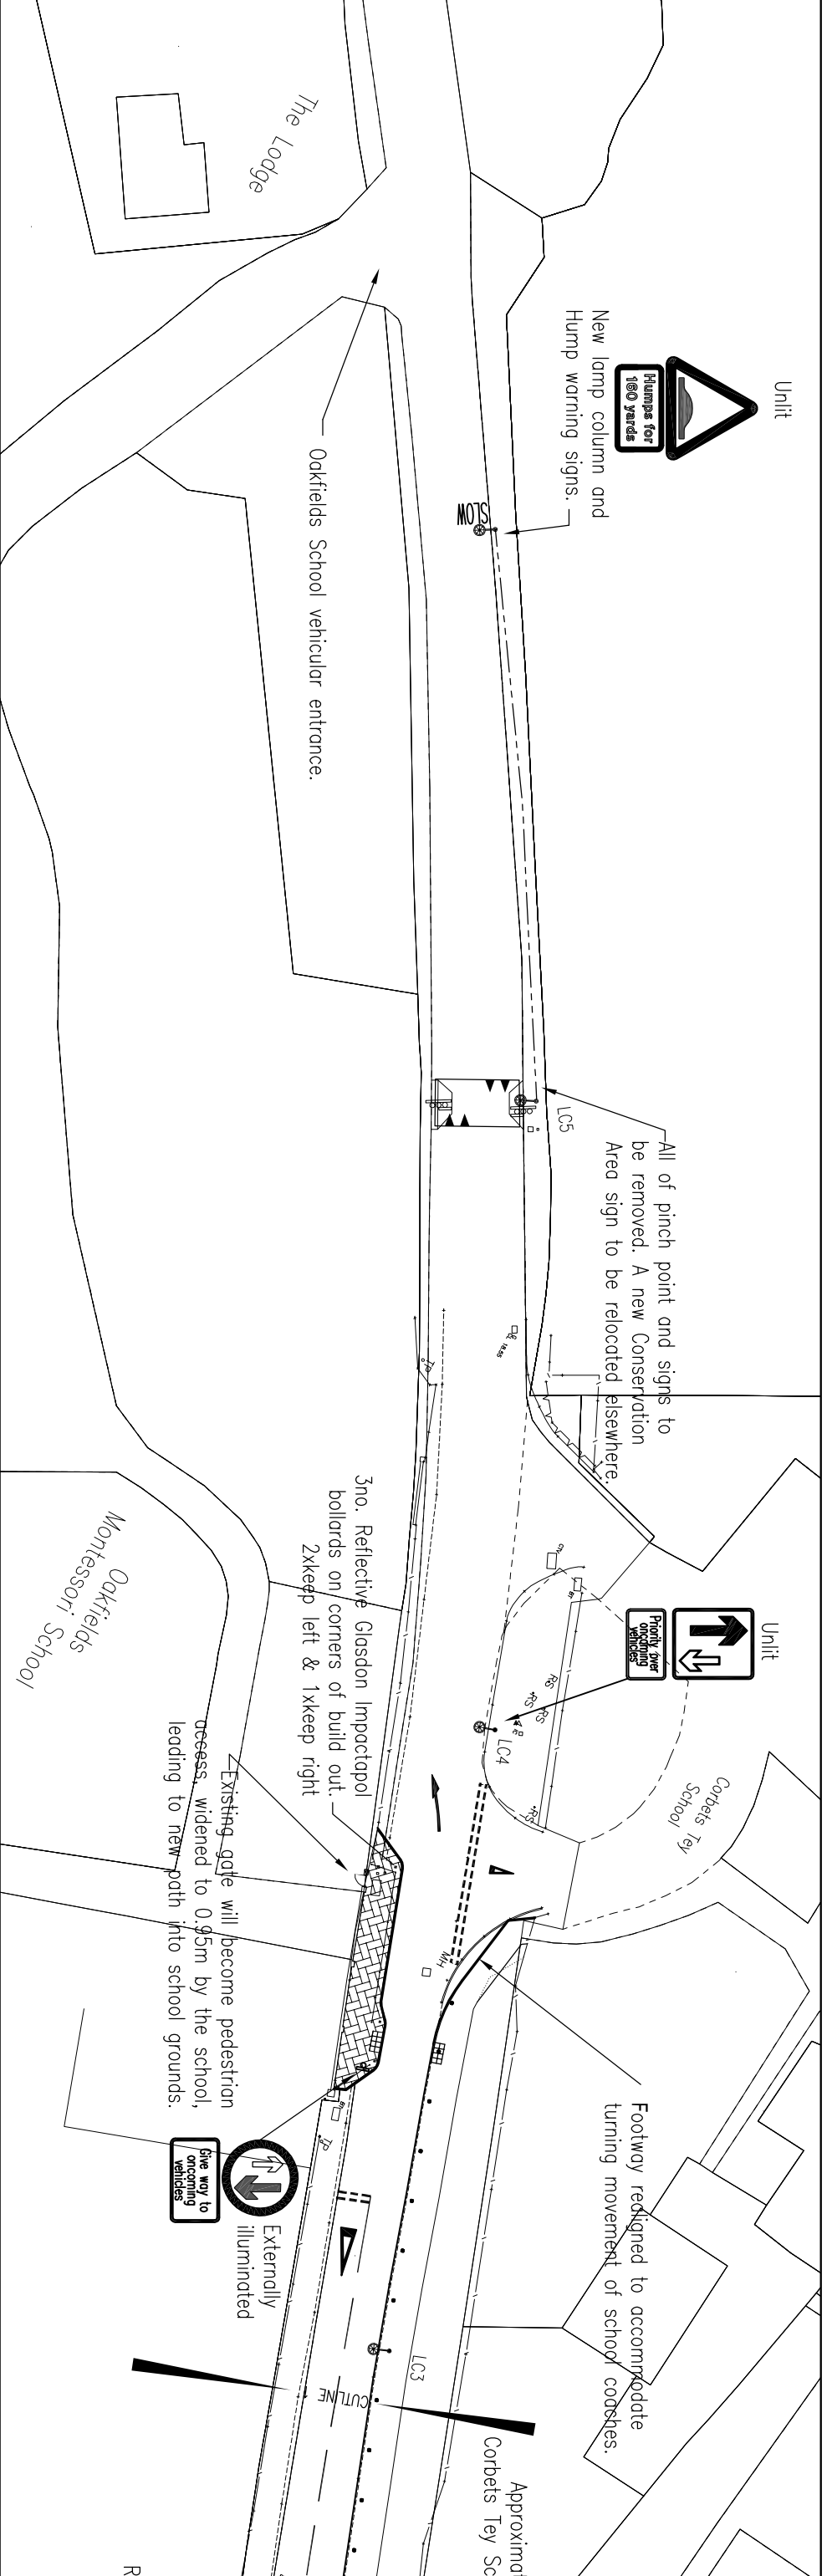

Footway redesigned to accommodate turning movement of school coaches.

Approximate location of proposed Corbets Tey School car park entrance

Externally illuminated

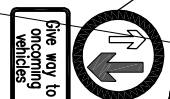

Existing galle will become pedestrian access, widened to 0.95m by the school, leading to new path into school grounds.



Remove 'road narrows' sign.

CORBETS TEY ROAD

The Old Cottage

HARWOOD HALL LANE

OCKENDON ROAD

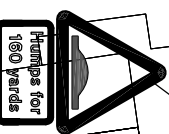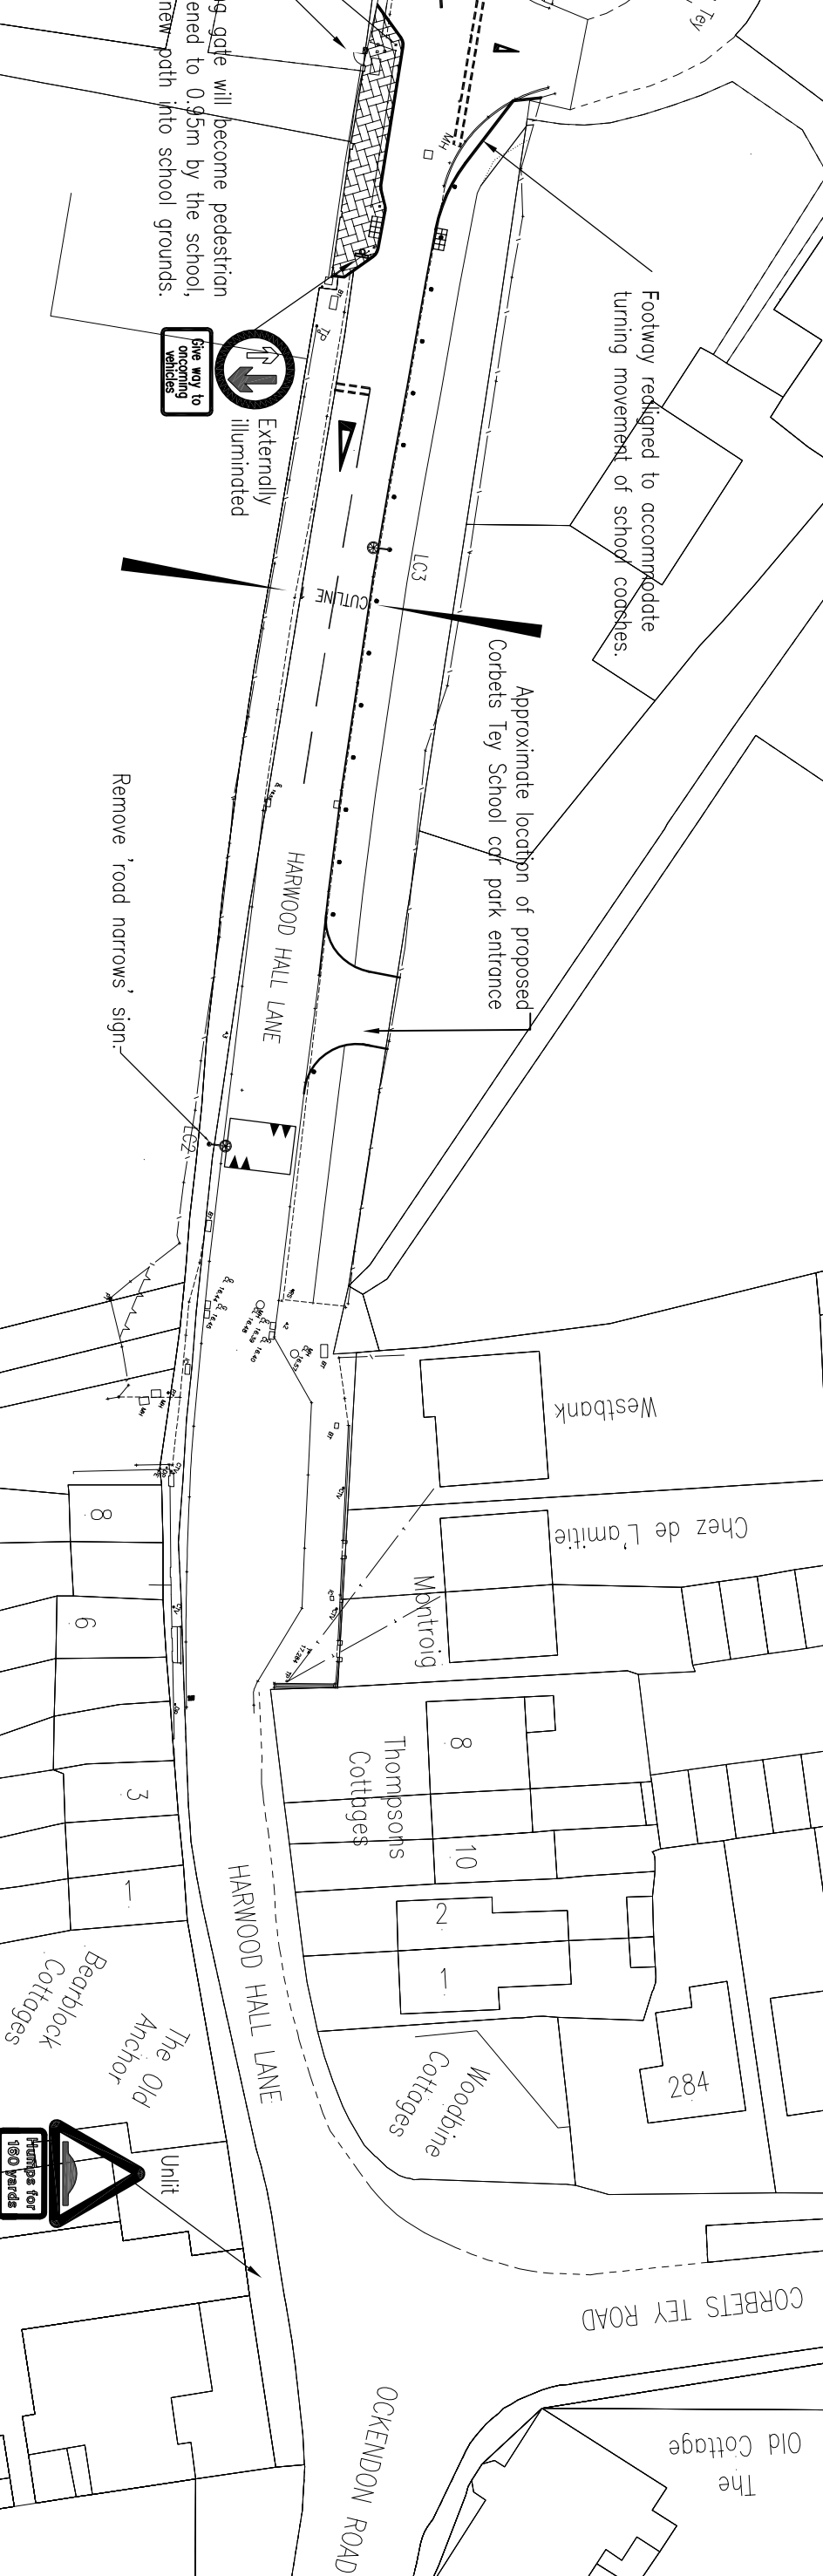

Unit

New footway buildout by school pedestrian gate (which will be widened by the school).



Haverling

TRAFFIC ENGINEERING
10th FLOOR MERCURY HOUSE
MERCURY GARDENS, ROLIFORD, RM1 3DW
TELEPHONE: No: 01708 434343 FAX: No: 01708 432721
E-MAIL: steve@haverling.co.uk

JOB TITLE
Ockfields Montessori School
Proposed Pedestrian Access

DRAWING TITLE
Pedestrian Facility and
Traffic Calming

DRAWN BY	CHECKED BY	APPROVED BY
NC		
DATE: Jul 13	SCALE: NTS	
PURPOSE:	ISSUE	
DWG No: QM021/08/02	REVISION: C	

REVISION	AMENDMENT	DATE
A	July consultation	Jul. 13
B	October consultation	Oct. 13
C	December HAC	Nov. 13

©COPYRIGHT
This drawing belongs to Structure Culture & Community, Traffic & Engineering. No part of this drawing may be reproduced without prior written permission.
Based upon Ordnance Survey Mapping with the permission of the Controller of Her Majesty's Stationery Office © Crown copyright. Unauthorised reproduction infringes Crown copyright and may lead to prosecution or civil proceedings. London Borough of Havering 10002427