


of rumble strips

PURPOSE **PURPOSE**

DISCLAIMER

NOTES

JOB TITLE		PROPOSED	
RURAL ROADS SPEED LIMIT CHANGES		30MPH/40MPH SPEED LIMITS AND	
ACCIDENT REDUCTION PROGRAMME		SAFETY IMPROVEMENTS	
DRAWING TITLE			
DRAWN BY		CHECKED BY	
VS		VS	
SCALE		DATE	
NTS		APR 17	
ACAD REF:		DRAWING No	
Sheet Size: A3 (297x420)		00001-p1-2	
REVISION		REVISION	
REVISION	AMENDMENT	DATE	

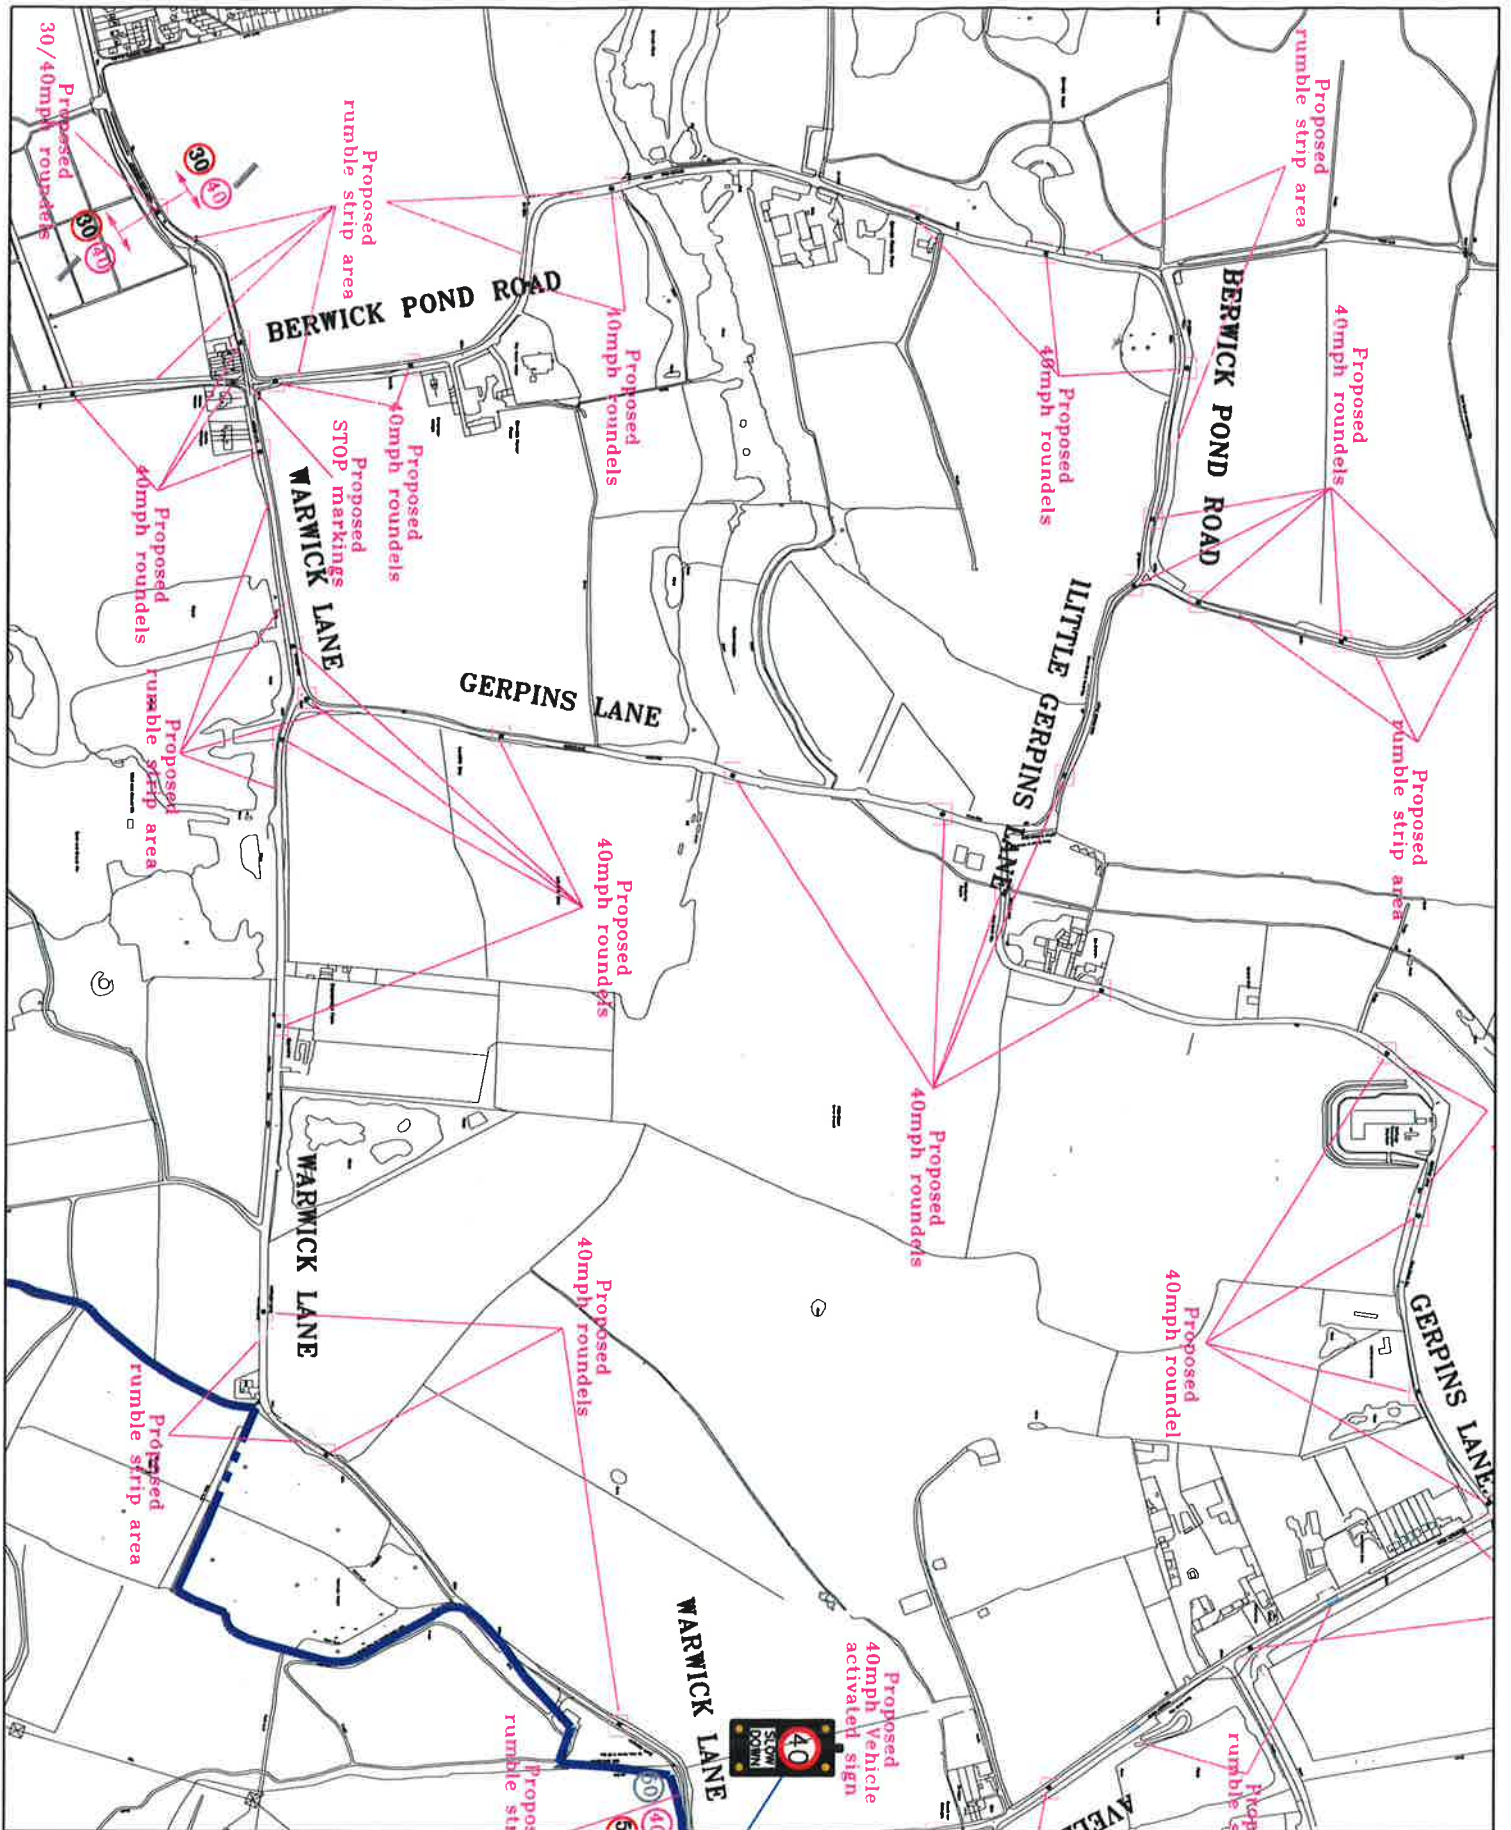

PURPOSE


©Copyright



Notes

JOB TITLE		PROPOSED	
RURAL ROADS SPEED LIMIT CHANGES		40MPH SPEED LIMIT AND	
ACCIDENT REDUCTION PROGRAMME		SAFETY IMPROVEMENTS	
DRAWING TITLE		DRAWING No	
REVISION / AMENDMENT		REVISION	
DATE	DATE	DATE	DATE
DESIGNED BY	CHECKED BY	APPROVED BY	ISSUE
VS	VS	MP	DRAFT
SCALE	DATE	DATE	DATE
NTS	APR17		
ACAD REF:	DRAWING No		
Sheet Size: A3 (297x420)	00001-p1-3		

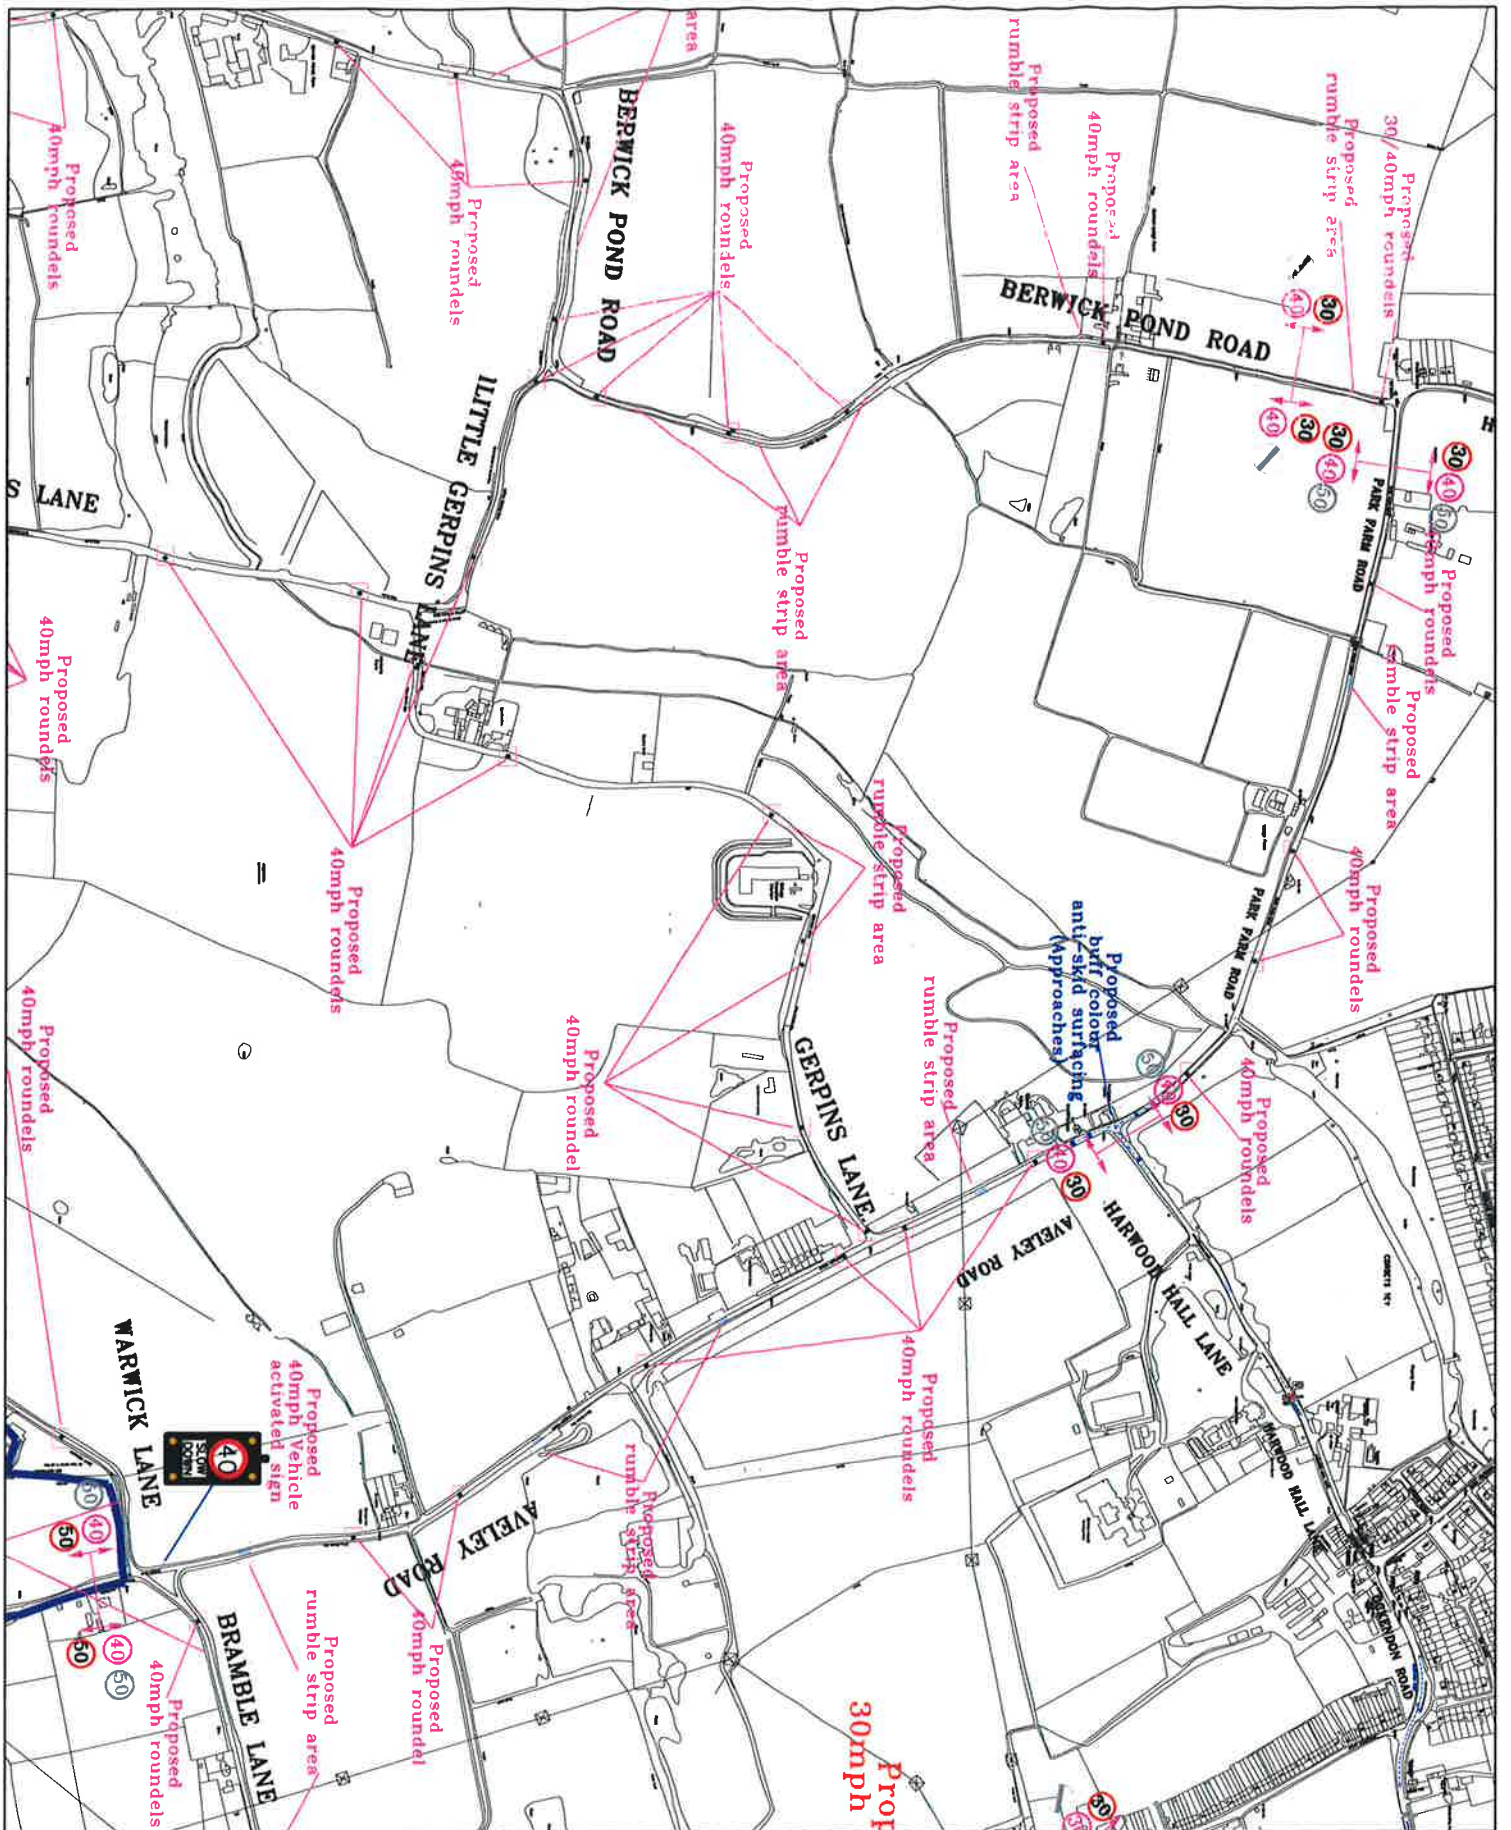


PURPOSE PURPOSE


©CDP/RS&H


NOTES

JOB TITLE RURAL ROADS SPEED LIMIT CHANGES ACCIDENT REDUCTION PROGRAMME		DRAWING TITLE PROPOSED 40MPH SPEED LIMIT AND SAFETY IMPROVEMENTS	
DESIGN BY VS	CHECKED BY VS	APPROVED BY MP	DRAFT ISSUE
SCALE NTS	DATE APR17		
ACAD REF: Sheet Size: A3 (297x420)	DRAWING No 00001-P1-4	REVISION	DATE

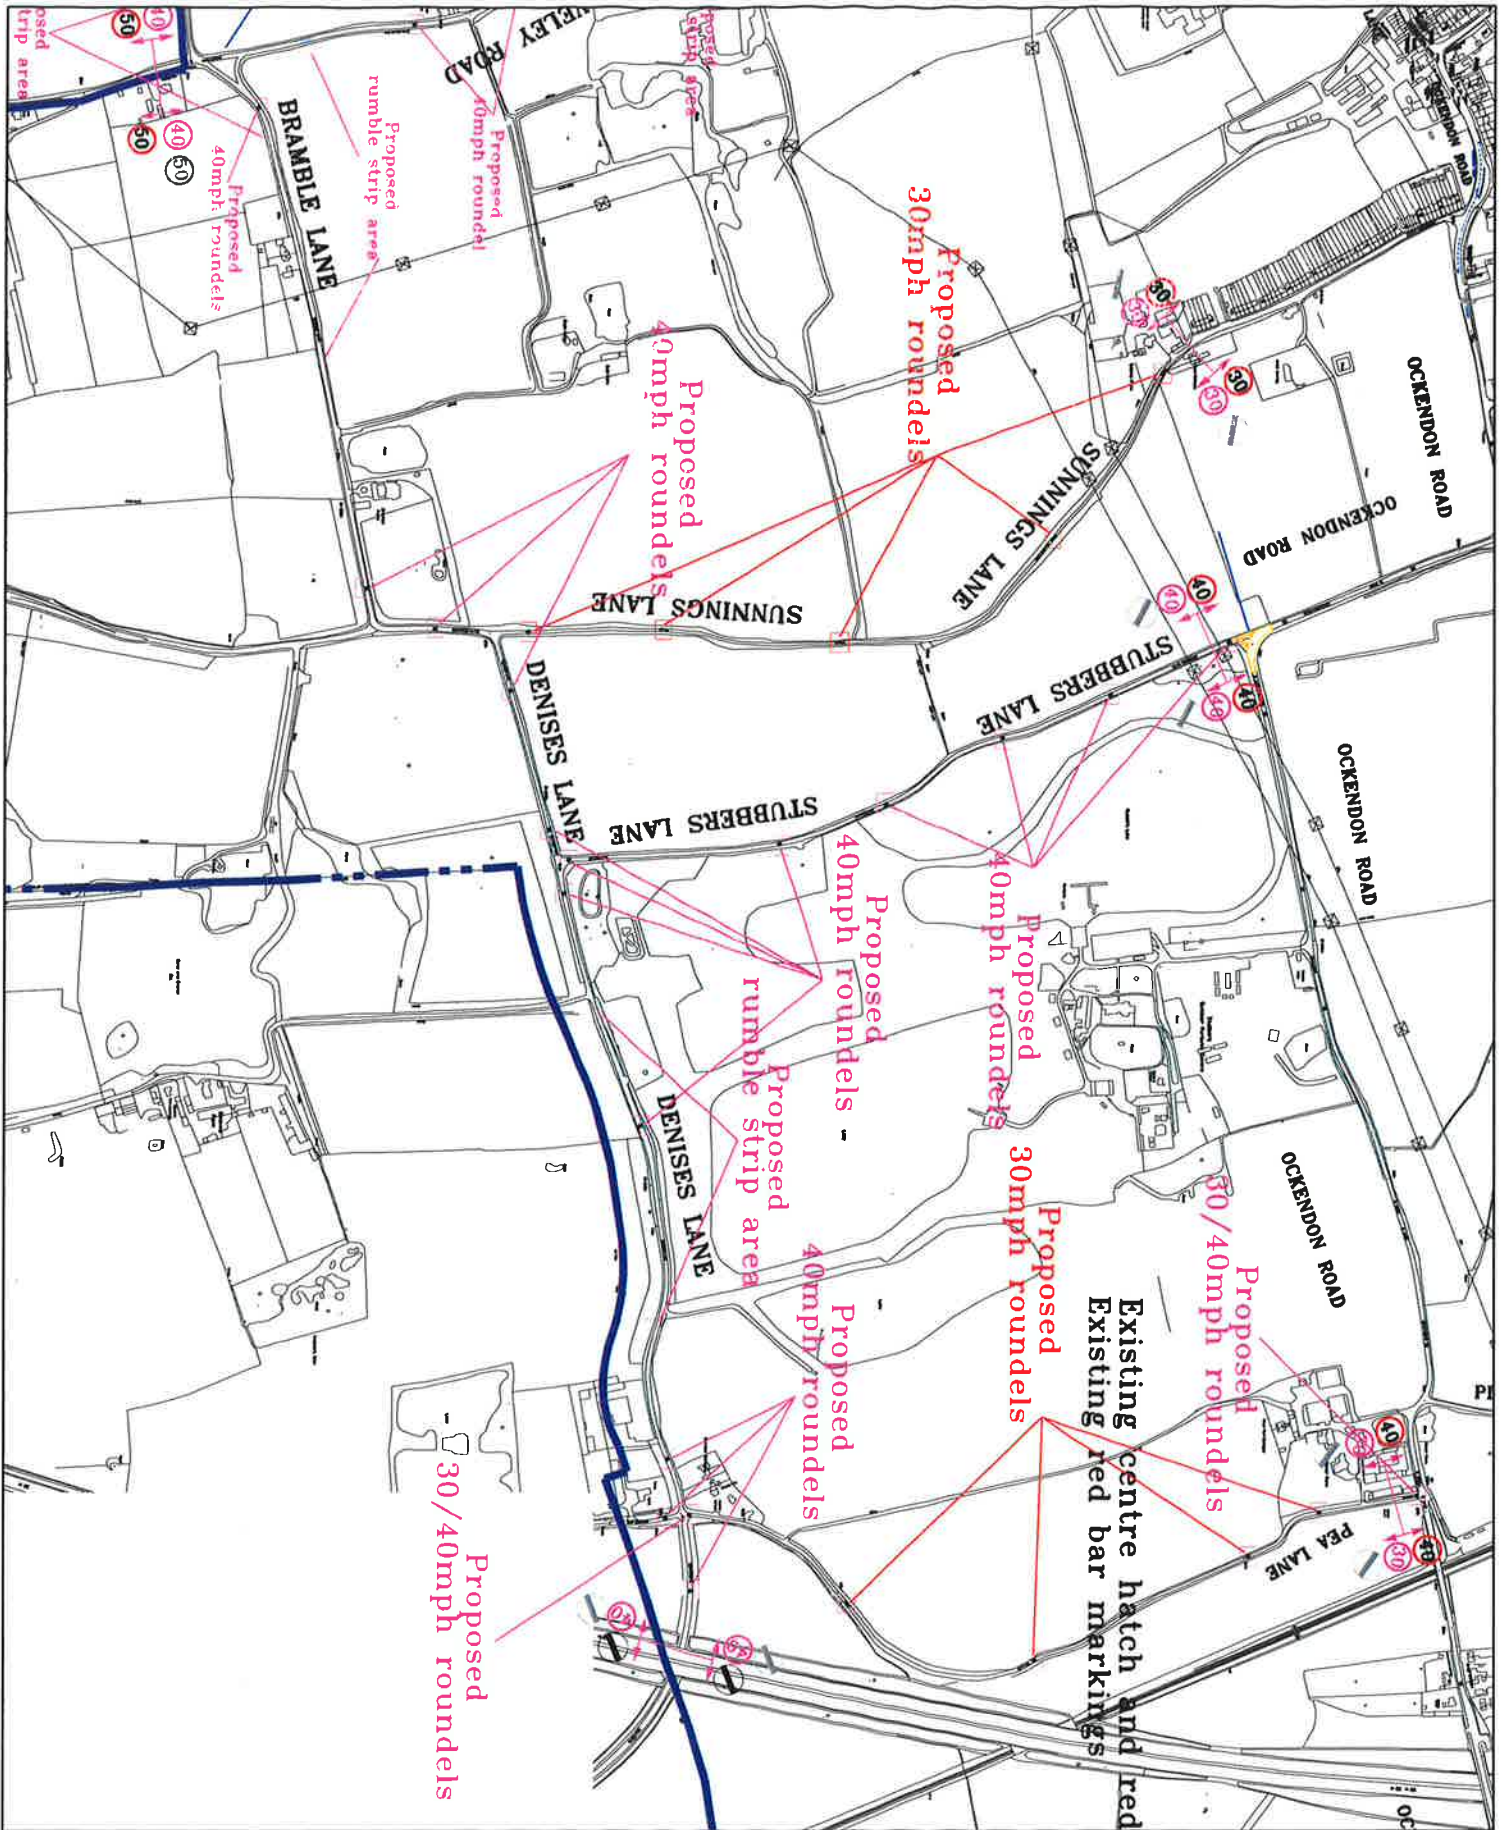

PURPOSE		PURPOSE	

NOTES			
<p>JOB TITLE</p> <p>RURAL ROADS SPEED LIMIT CHANGES</p> <p>ACCIDENT REDUCTION PROGRAMME</p> <p>DRAWING TITLE</p> <p>PROPOSED</p> <p>30MPH/40MPH SPEEDS LIMIT AND</p> <p>SAFETY IMPROVEMENTS</p> <p>DRAWN BY VS</p> <p>CHECKED BY VS</p> <p>SCALE NTS</p> <p>DATE APR 17</p> <p>ACAD REF: A3 (297420)</p> <p>DRAWING No 00001-P1-5</p> <p>Sheet Size: A3 (297x420)</p>			
REVISION/AMENDMENT	DATE		

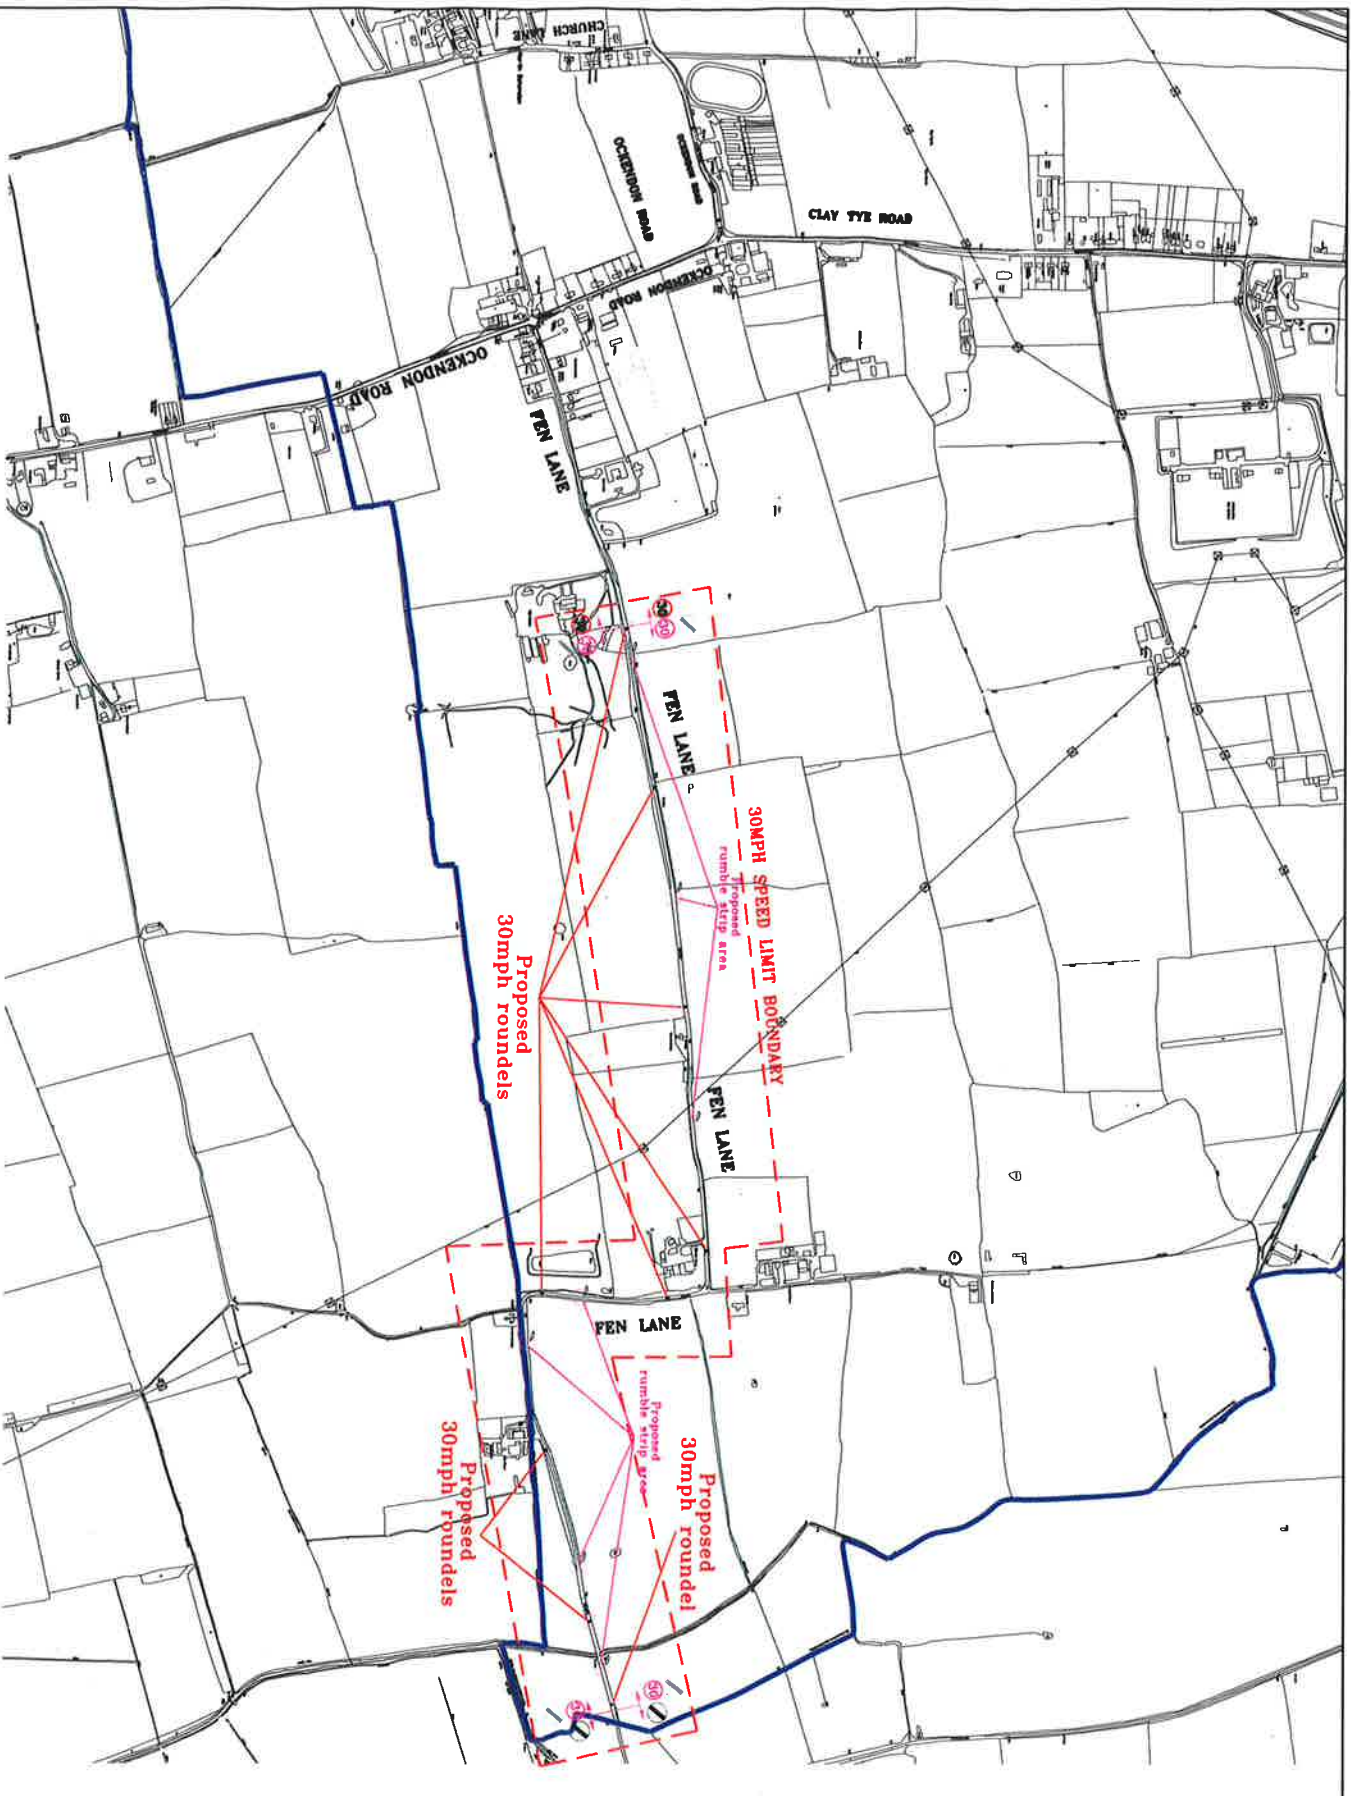

PURPOSE

© COPYRIGHT





NOTES

JOB TITLE		DRAWING TITLE	
RURAL ROADS SPEED LIMIT CHANGES		PROPOSED 30MPH SPEED LIMIT AND SAFETY IMPROVEMENTS	
ACCIDENT REDUCTION PROGRAMME			
DESIGNED BY	CHECKED BY	APPROVED BY	
VS	VS	MP	
SCALE	DATE	DRAFT	
NTS	APR17	ISSUE	
ACAD REF:	DRAWING No	REVISION	
Sheet Size: A3 (297x420)	00001	-P1-6	

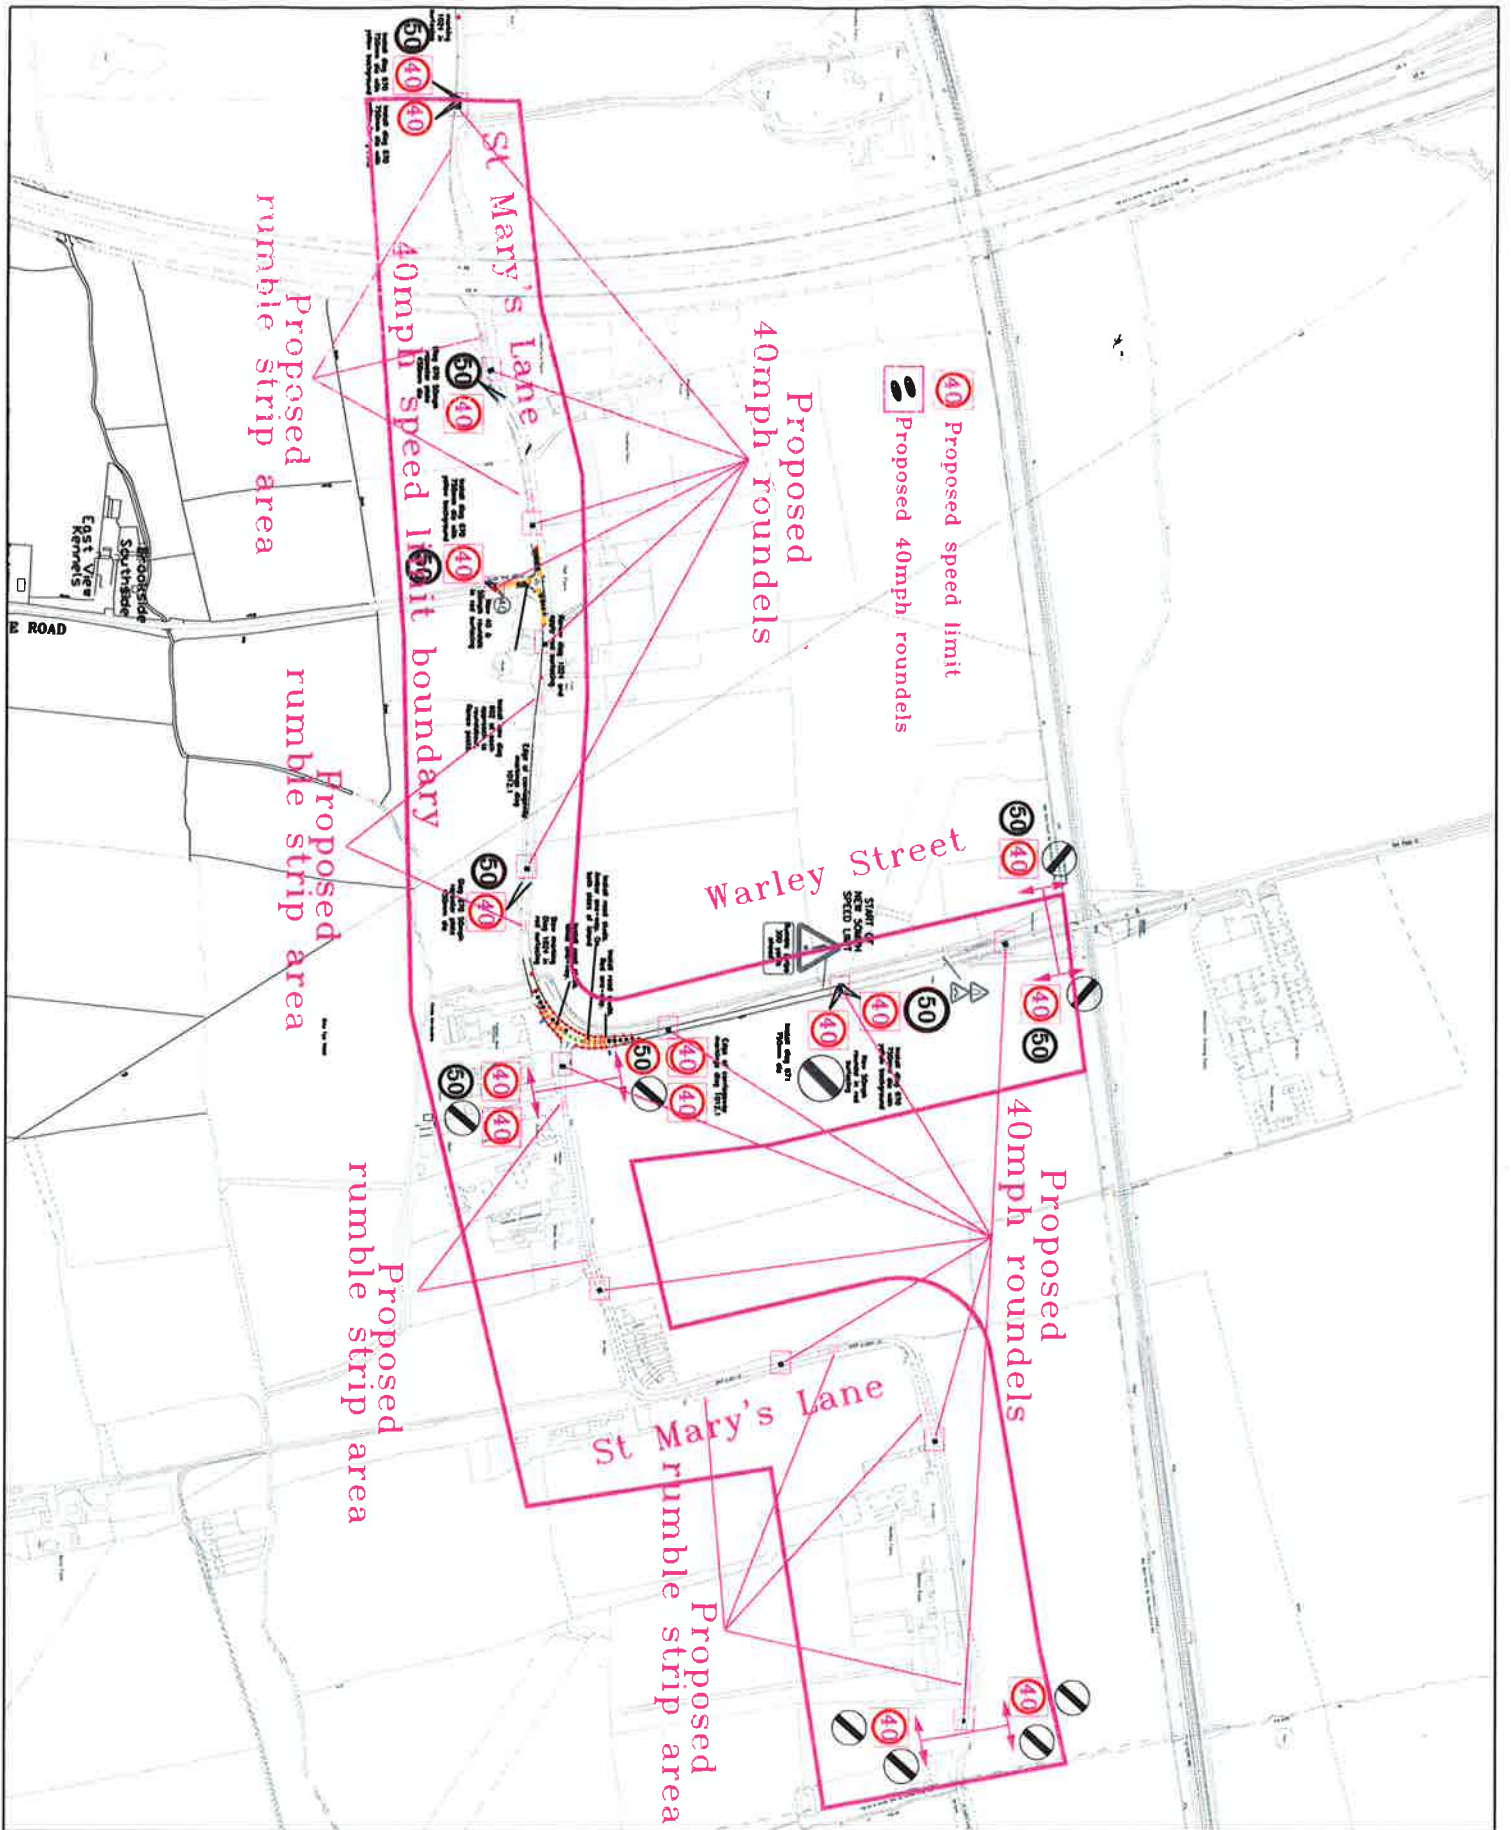


PURPOSE

©Copyright


NOTES

REVISION REVISION NUMBER DATE	
JOB TITLE RURAL ROADS SPEED LIMIT CHANGES ACCIDENT REDUCTION PROGRAMME	
DRAWING TITLE PROPOSED 40MPH SPEED LIMIT AND SAFETY IMPROVEMENTS	
DOWN BY VS	CHECKED BY VS
SCALE NTS	DATE MAR17
ACAD REF: Sheet Size: A3 (297x420)	DRAWING No 00001-P2-1
REVISION -	DATE -

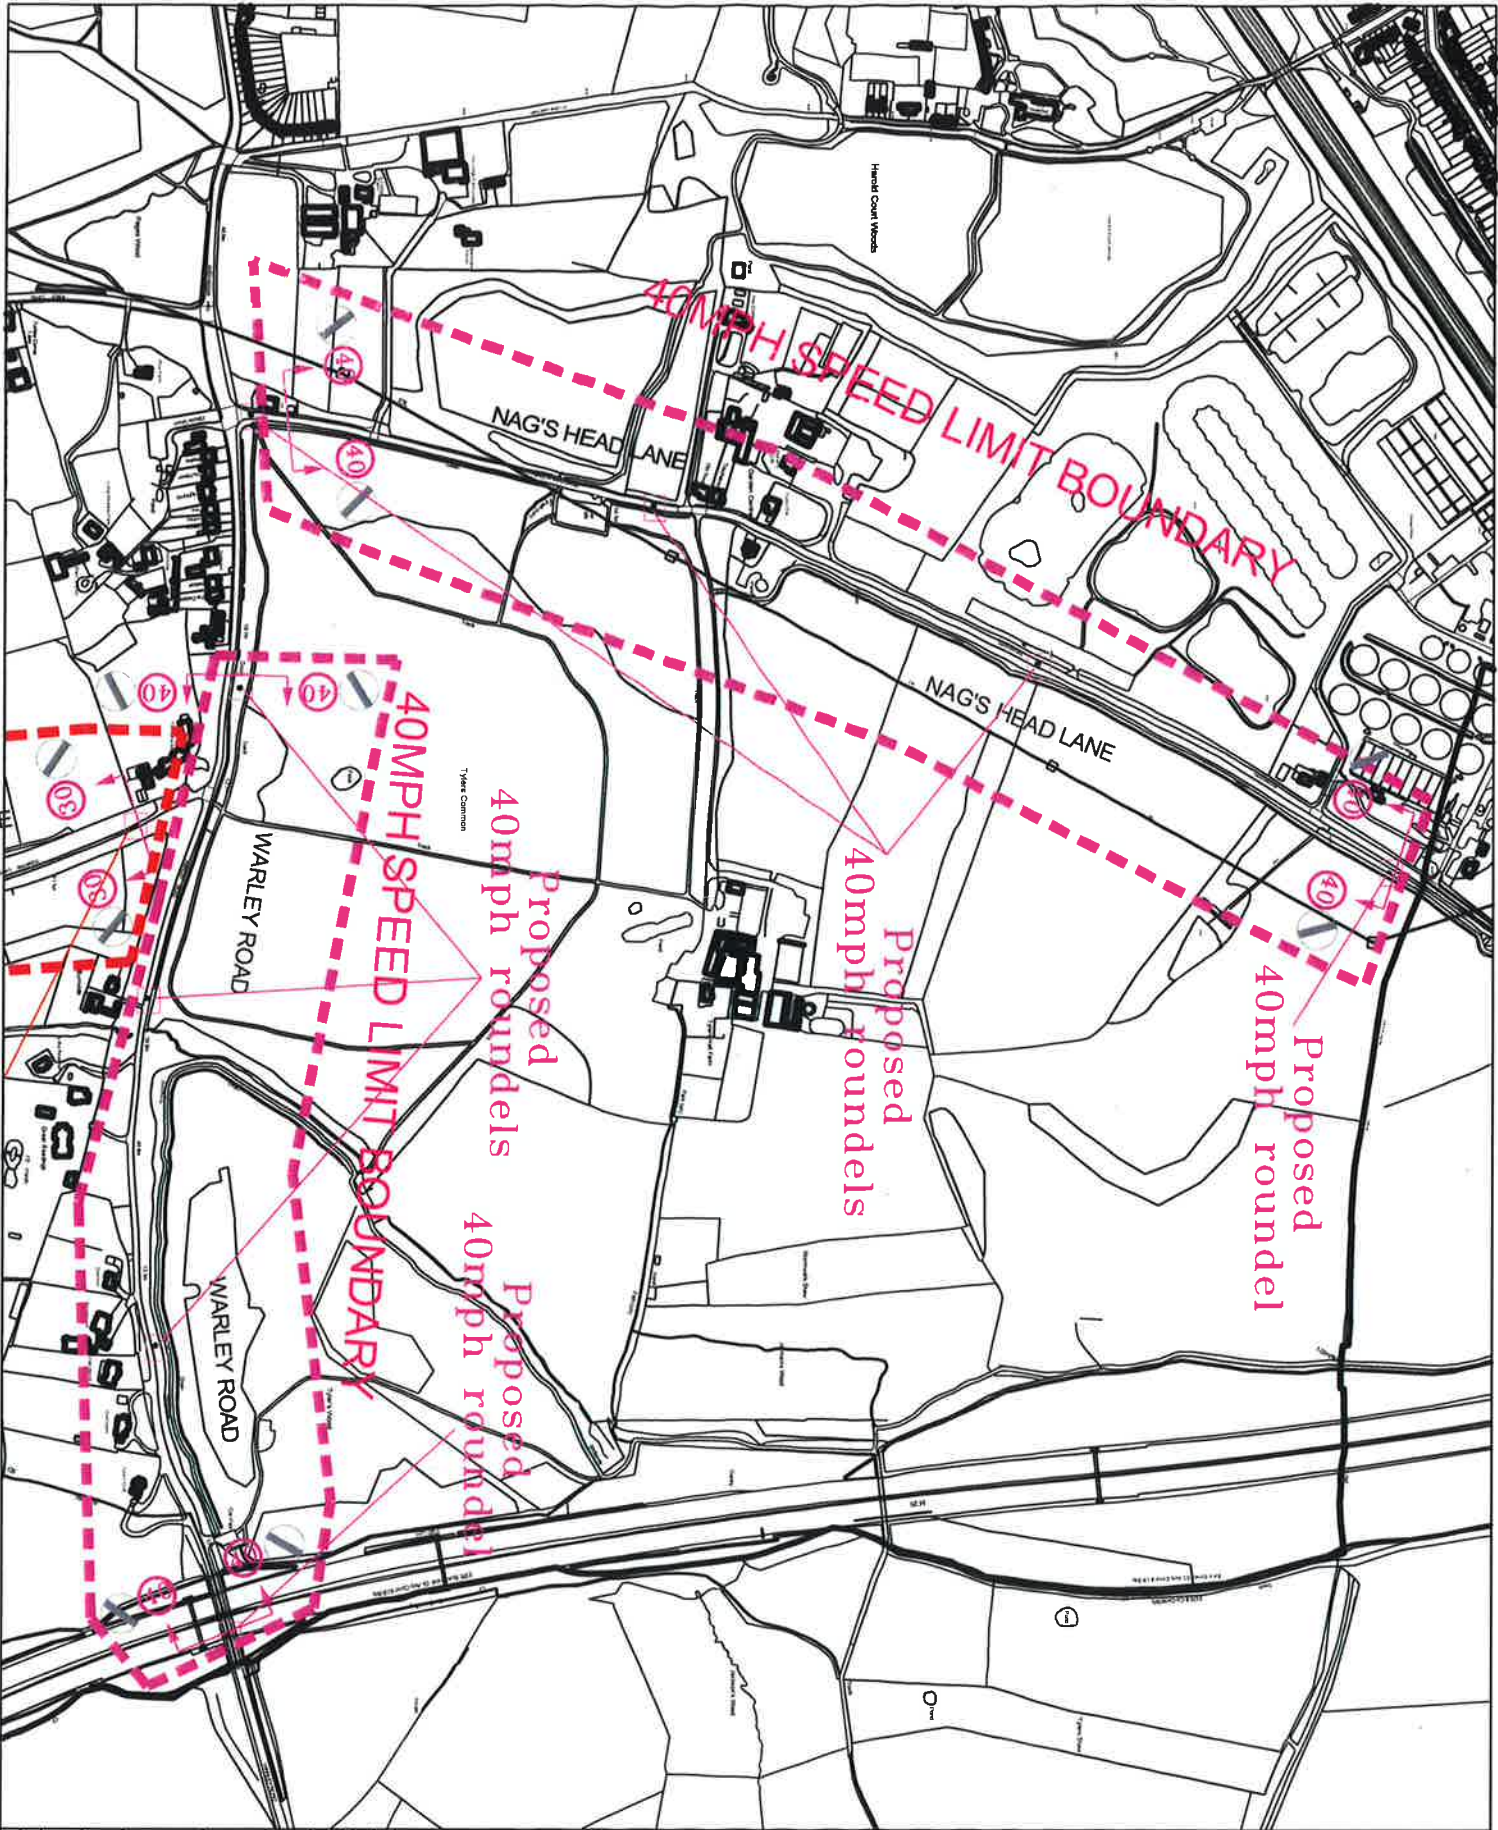



PURPOSE PURPOSE

© COPYRIGHT
 London Borough of Havering 10001377

NOTES

JOB TITLE RURAL ROADS SPEED LIMIT CHANGES ACCIDENT REDUCTION PROGRAMME		REVISION/AMENDMENT DATE	
DRAWING TITLE PROPOSED 40MPH SPEED LIMIT AND SAFETY IMPROVEMENTS		DATE	
DRAWN BY VS	CHECKED BY VS	APPROVED BY MP	DATE APR-17
SCALE NTS	DATE APR-17	ISSUE ISSUE	REVISION REVISION
AKO REF: Sheet Size: A3 (297x420)	DRAWING No 000001-P3-1	REVISION	

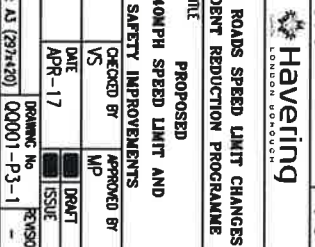

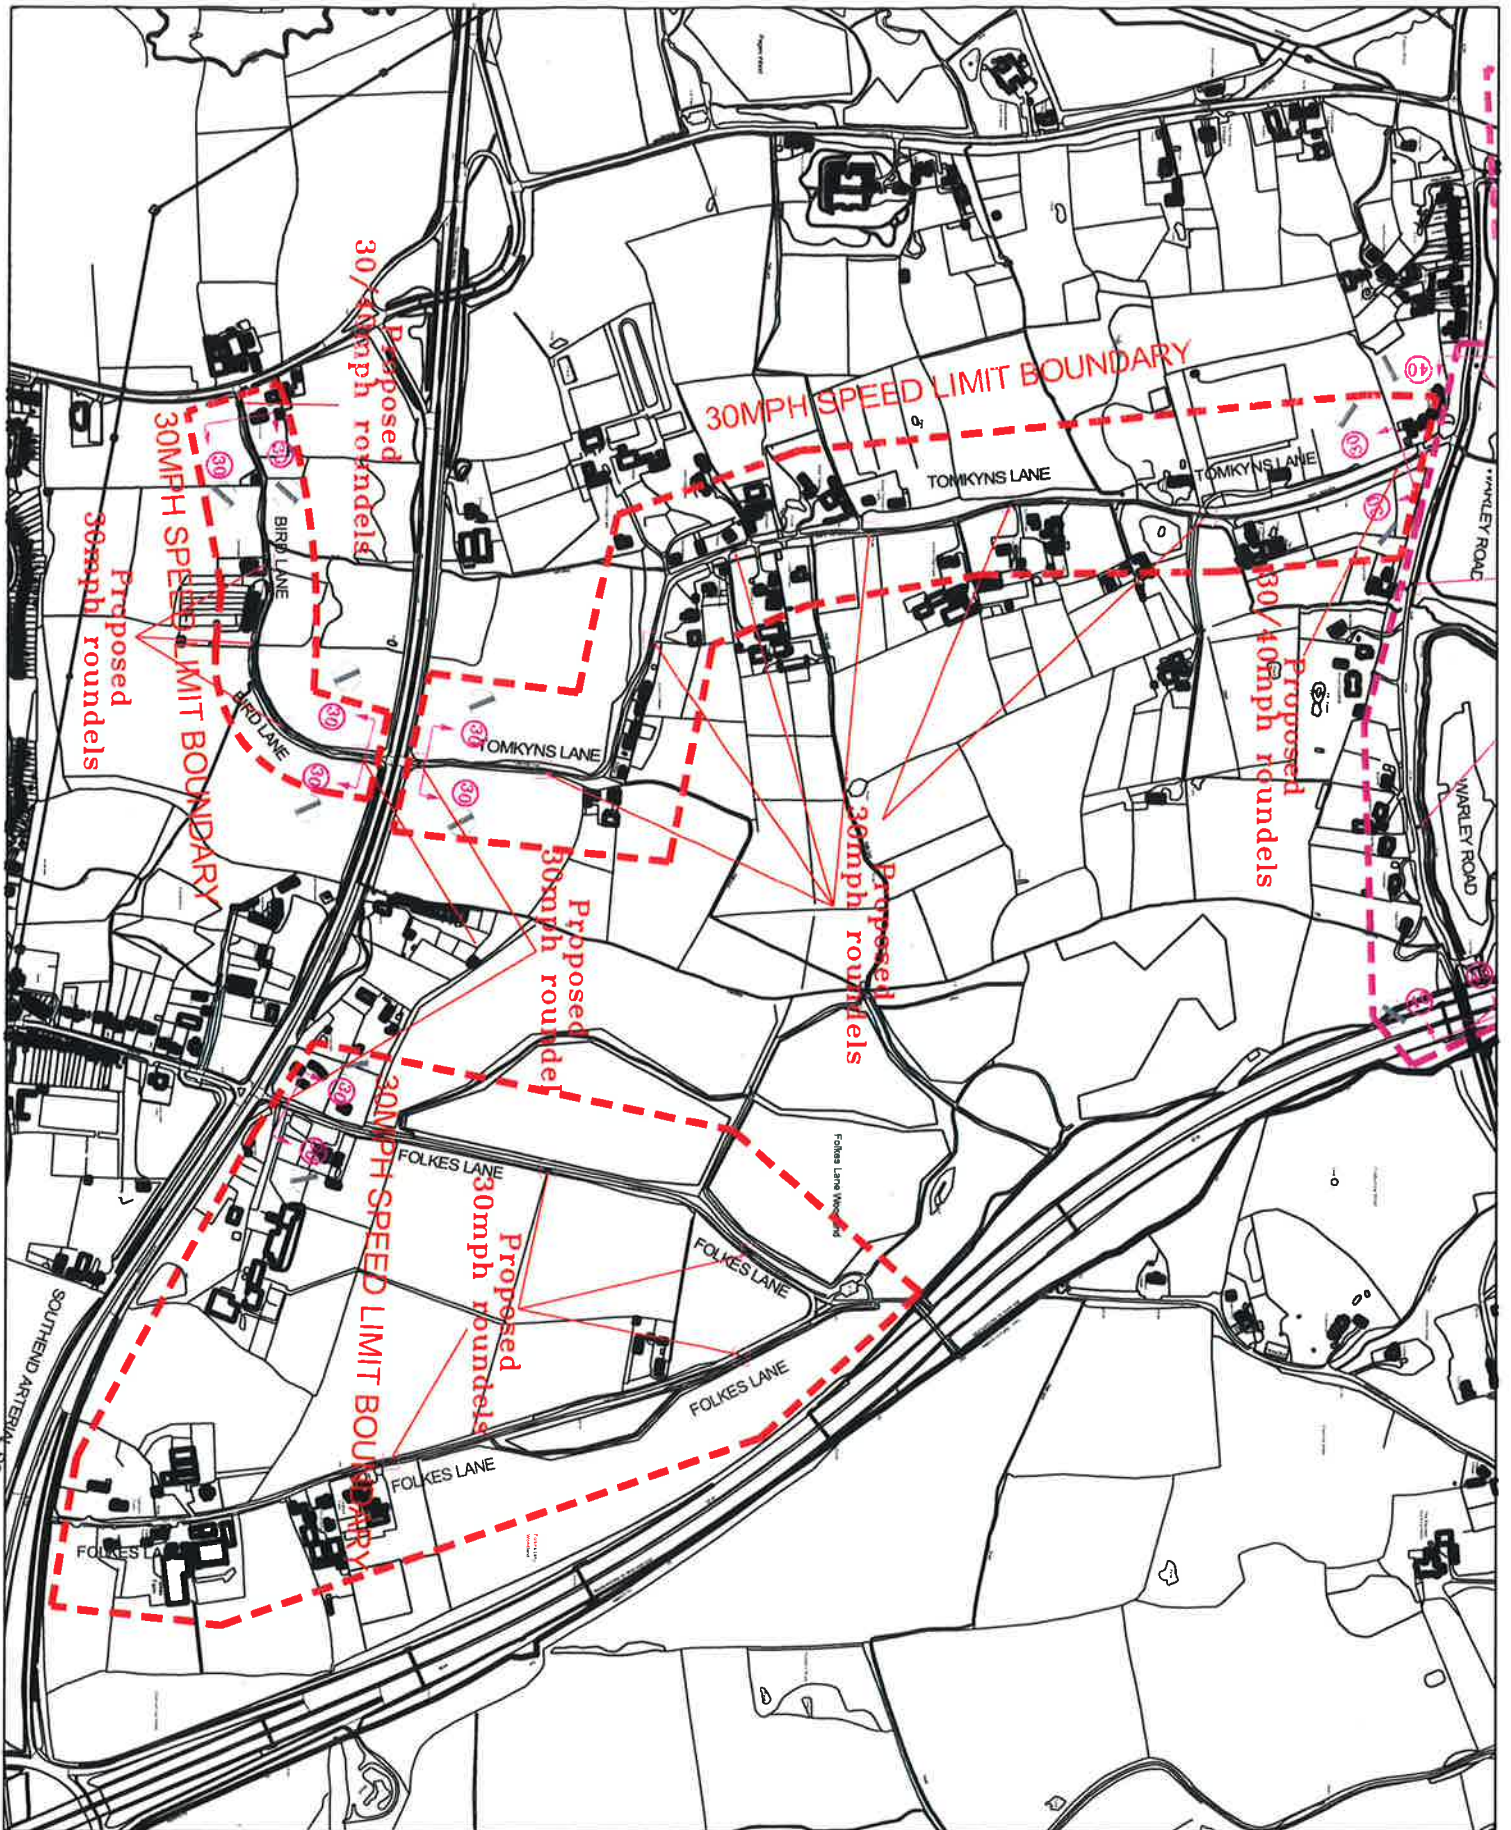

PURPOSE PURPOSE

DISCLAIMER
 The drawings herein are the property of Havering, and shall not be used for any other purpose without the prior written consent of Havering. The drawings are provided for information only and do not constitute a contract. 

NOTES

JOB TITLE
 RURAL ROADS SPEED LIMIT CHANGES
 ACCIDENT REDUCTION PROGRAMME

DRAWING TITLE
 PROPOSED
 30MPH SPEED LIMIT AND
 SAFETY IMPROVEMENTS

DESIGNED BY	VS	CHECKED BY	VS	APPROVED BY	MP
SCALE	1:1	DATE	APR-17	DRAWN	VS
ACAD REF:	AJ (297420)	DRAWING No	00001-P3-2	REVISION	-

REVISION

REVISION	DATE

Havering
 HAVERING LONDON BOROUGH

