


\\liff01\projects\Data\Projects\000001-050000\B2272700 HCCM Gidea Park Station\DETAILED DESIGN\Drawings\003 - Drawings\0100 Series - Setting Out & Construction\B2272700-0101-A-002 - 20mph Zone (Rev 0).dwg - 13/06/2017 17:16:16 - A0Frame 1 - mayluc

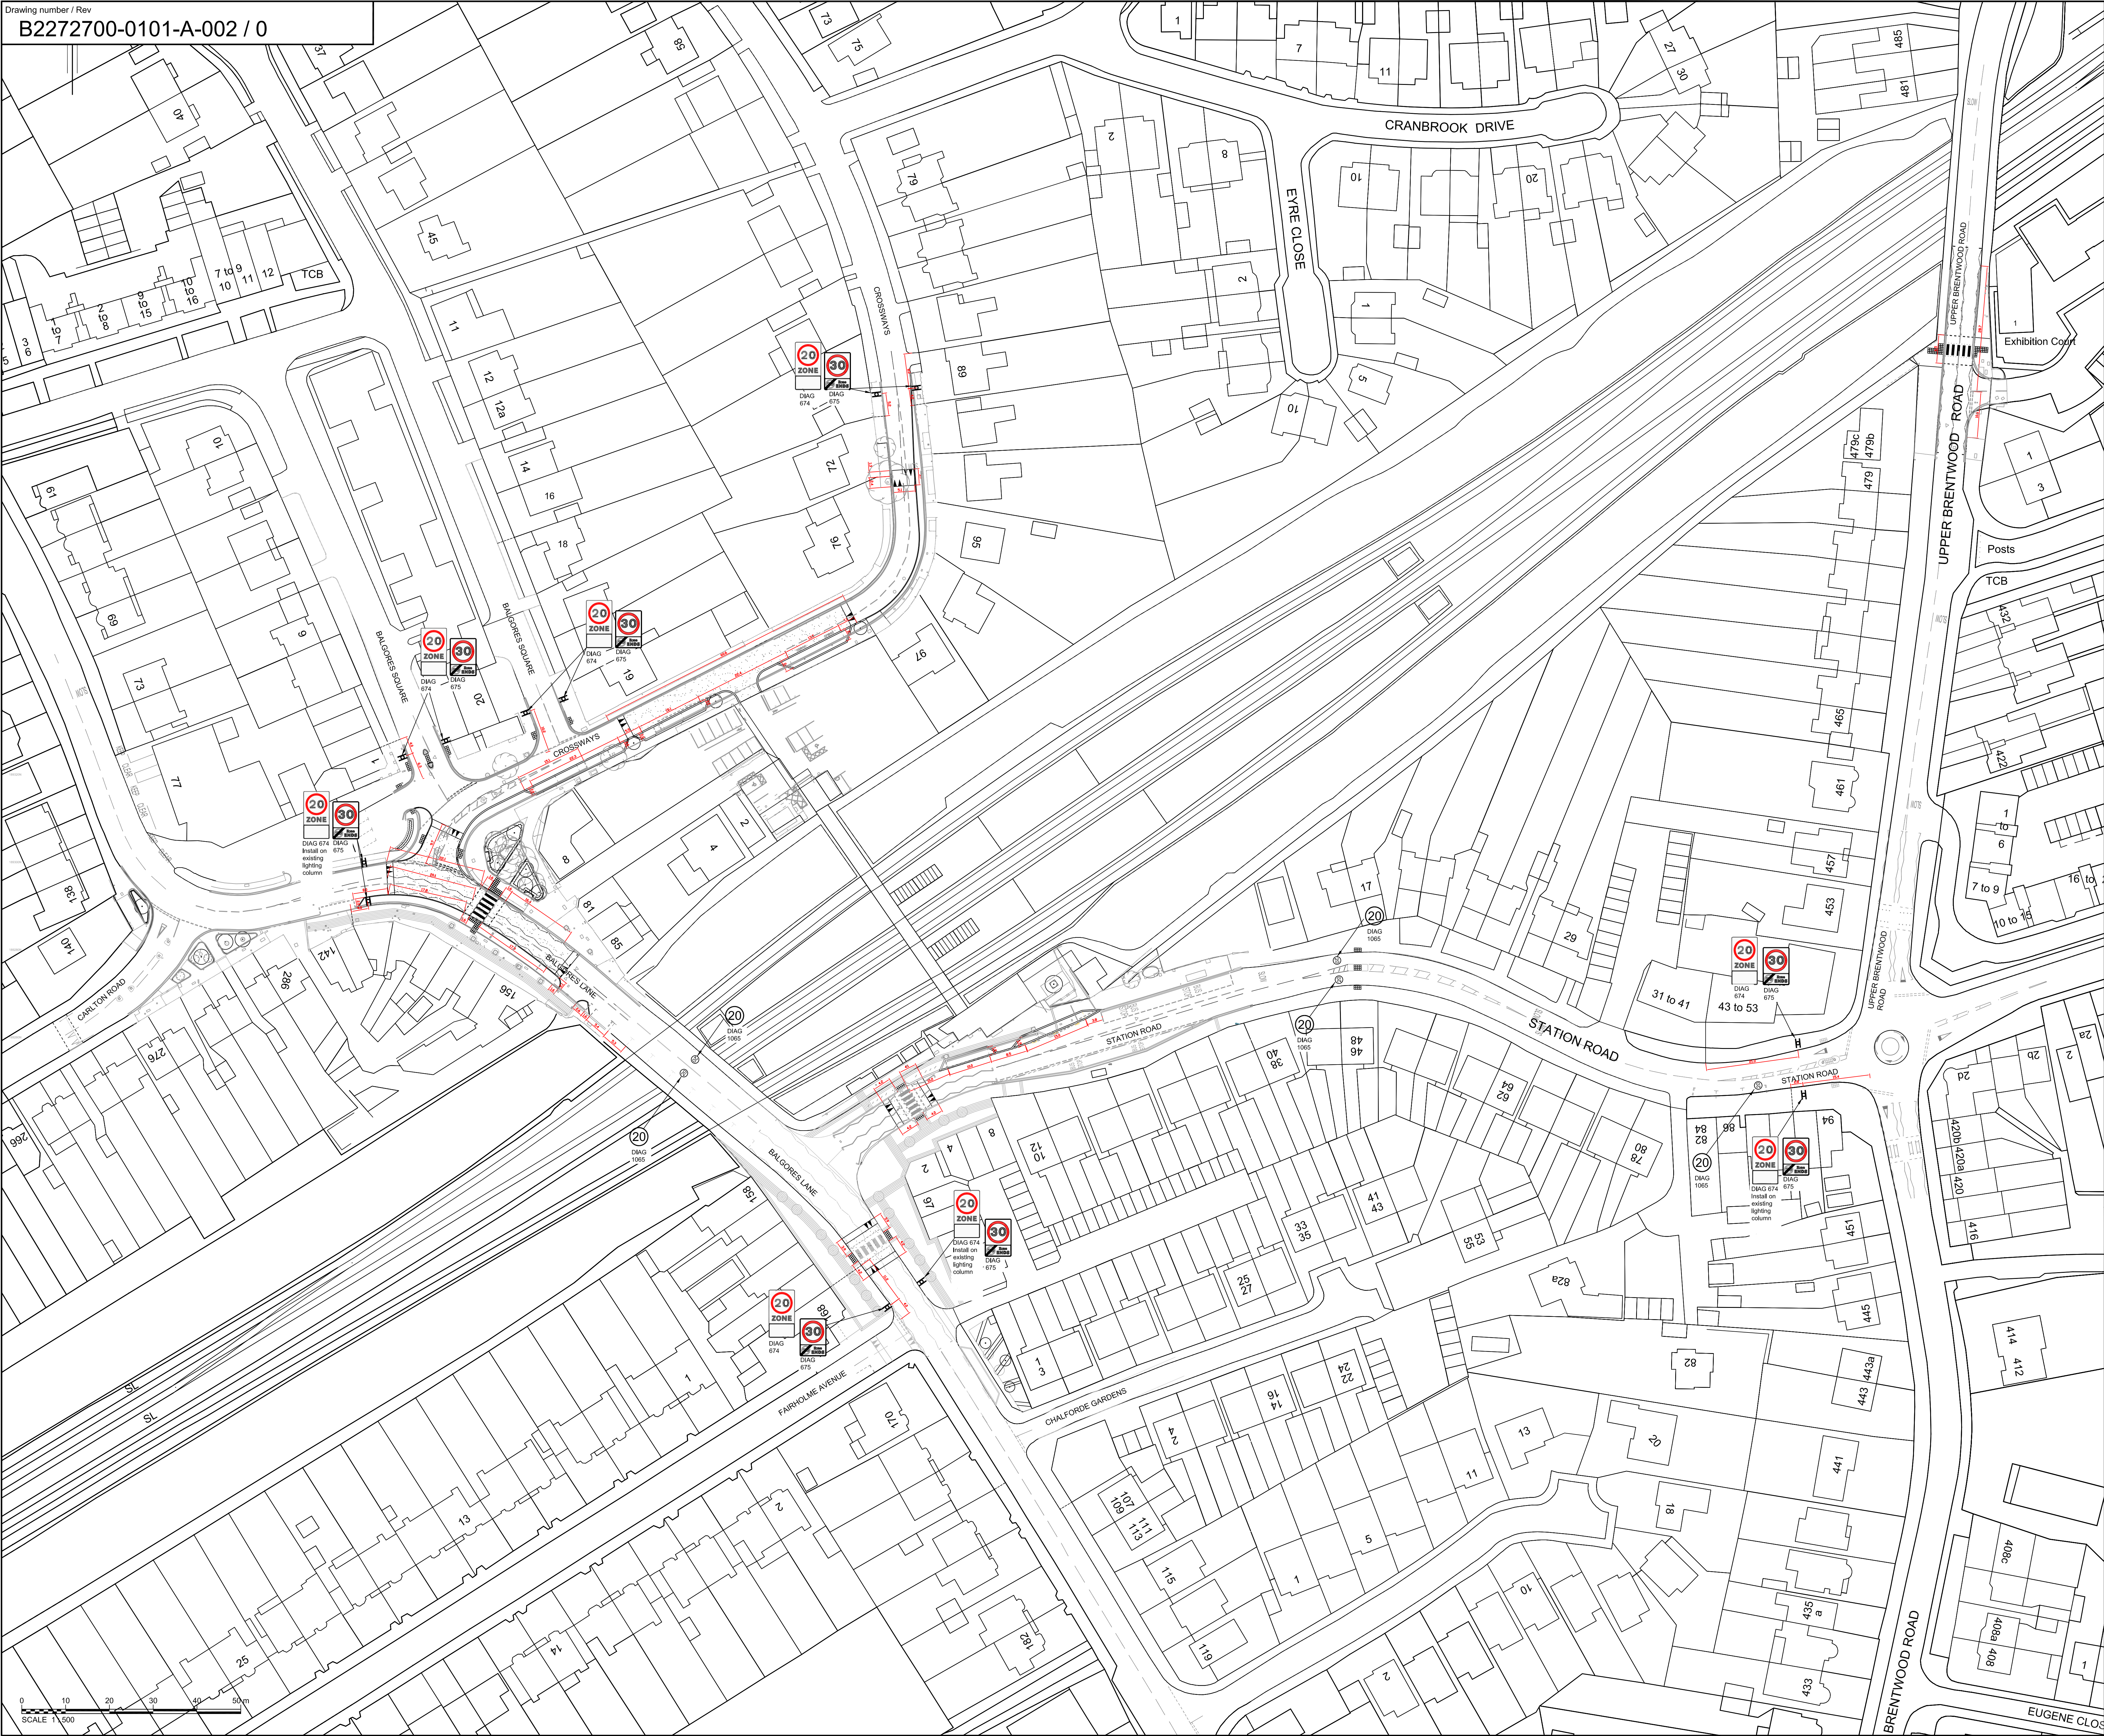

- Notes:
1. This drawing is to be read in conjunction with all other contract drawings and documents.
 2. Traffic sign diagram numbers are according to the Traffic Signs Regulations and General Directions.
 3. Sign post positions are indicative; exact post positions to be determined by LB Havering.
 4. London Borough of Havering to decide upon the symbol or pictogram to place in the the lower panel of the 20mph speed limit zone signs (Diag 674). Alternatively, the lower panel can be omitted.

1	09/06/2017	ISSUED FOR REVIEW	LM	JG	NV	NV
Rev	Rev. Date	Purpose of revision	Drawn	Checked	Rev'd	Appr'd

JACOBS
226 Tower Bridge Rd, London, England SE1 2UP
Tel:+44(0)20 7403 3330 Fax:+44(0)20 7939 1418
www.jacobs.com

Client
LONDON BOROUGH OF HAVERING

Project
GIDEA PARK STATION
CROSSRAIL COMPLEMENTARY MEASURES

Drawing title
20MPH ZONE

Drawing status
ISSUE FOR REVIEW

Scale
1:500 @ A0
DO NOT SCALE

Jacobs No.
B2272700

Client no.

Drawing number
B2272700-0101-A-002

Rev
1

© Copyright 2017 Jacobs U.K. Limited. The concepts and information contained in this document are property of Jacobs. Use or copying of this document in whole or in part without written permission of Jacobs constitutes an infringement of copyright. Limitation: This drawing has been prepared on behalf of and for the exclusive use of Jacobs' Client and is subject to and issued with, the provisions of the contract between Jacobs and the Client. Jacobs accepts no liability or responsibility whatsoever for, or in any respect of, any use of, or reliance upon, this drawing by any third party.