

Upminster

Upminster Primary Schools

PROPOSED 'AT ANY TIME' WAITING RESTRICTIONS & 8AM TO 6.30PM MONDAY TO SUNDAY LOADING BAN

EXISTING SCHOOL KEEP CLEAR MARKINGS TO REMAIN

EXISTING DISC PARKING BAYS TO BE CONVERTED INTO 15NO. PAY & DISPLAY PARKING BAYS MONDAY TO SATURDAY 9.30AM TO 6.30PM


PROPOSED 'AT ANY TIME' WAITING RESTRICTIONS & 8AM TO 6.30PM MONDAY TO SUNDAY LOADING BAN

EXISTING DISC PARKING BAYS TO BE CONVERTED INTO 9NO. PAY & DISPLAY PARKING BAYS MONDAY TO SATURDAY 9.30AM TO 6.30PM

SUNNYSIDE GARDENS

PROPOSED 'AT ANY TIME' WAITING RESTRICTIONS & 8AM TO 6.30PM MONDAY TO SUNDAY LOADING BAN

TUDOR GARDENS

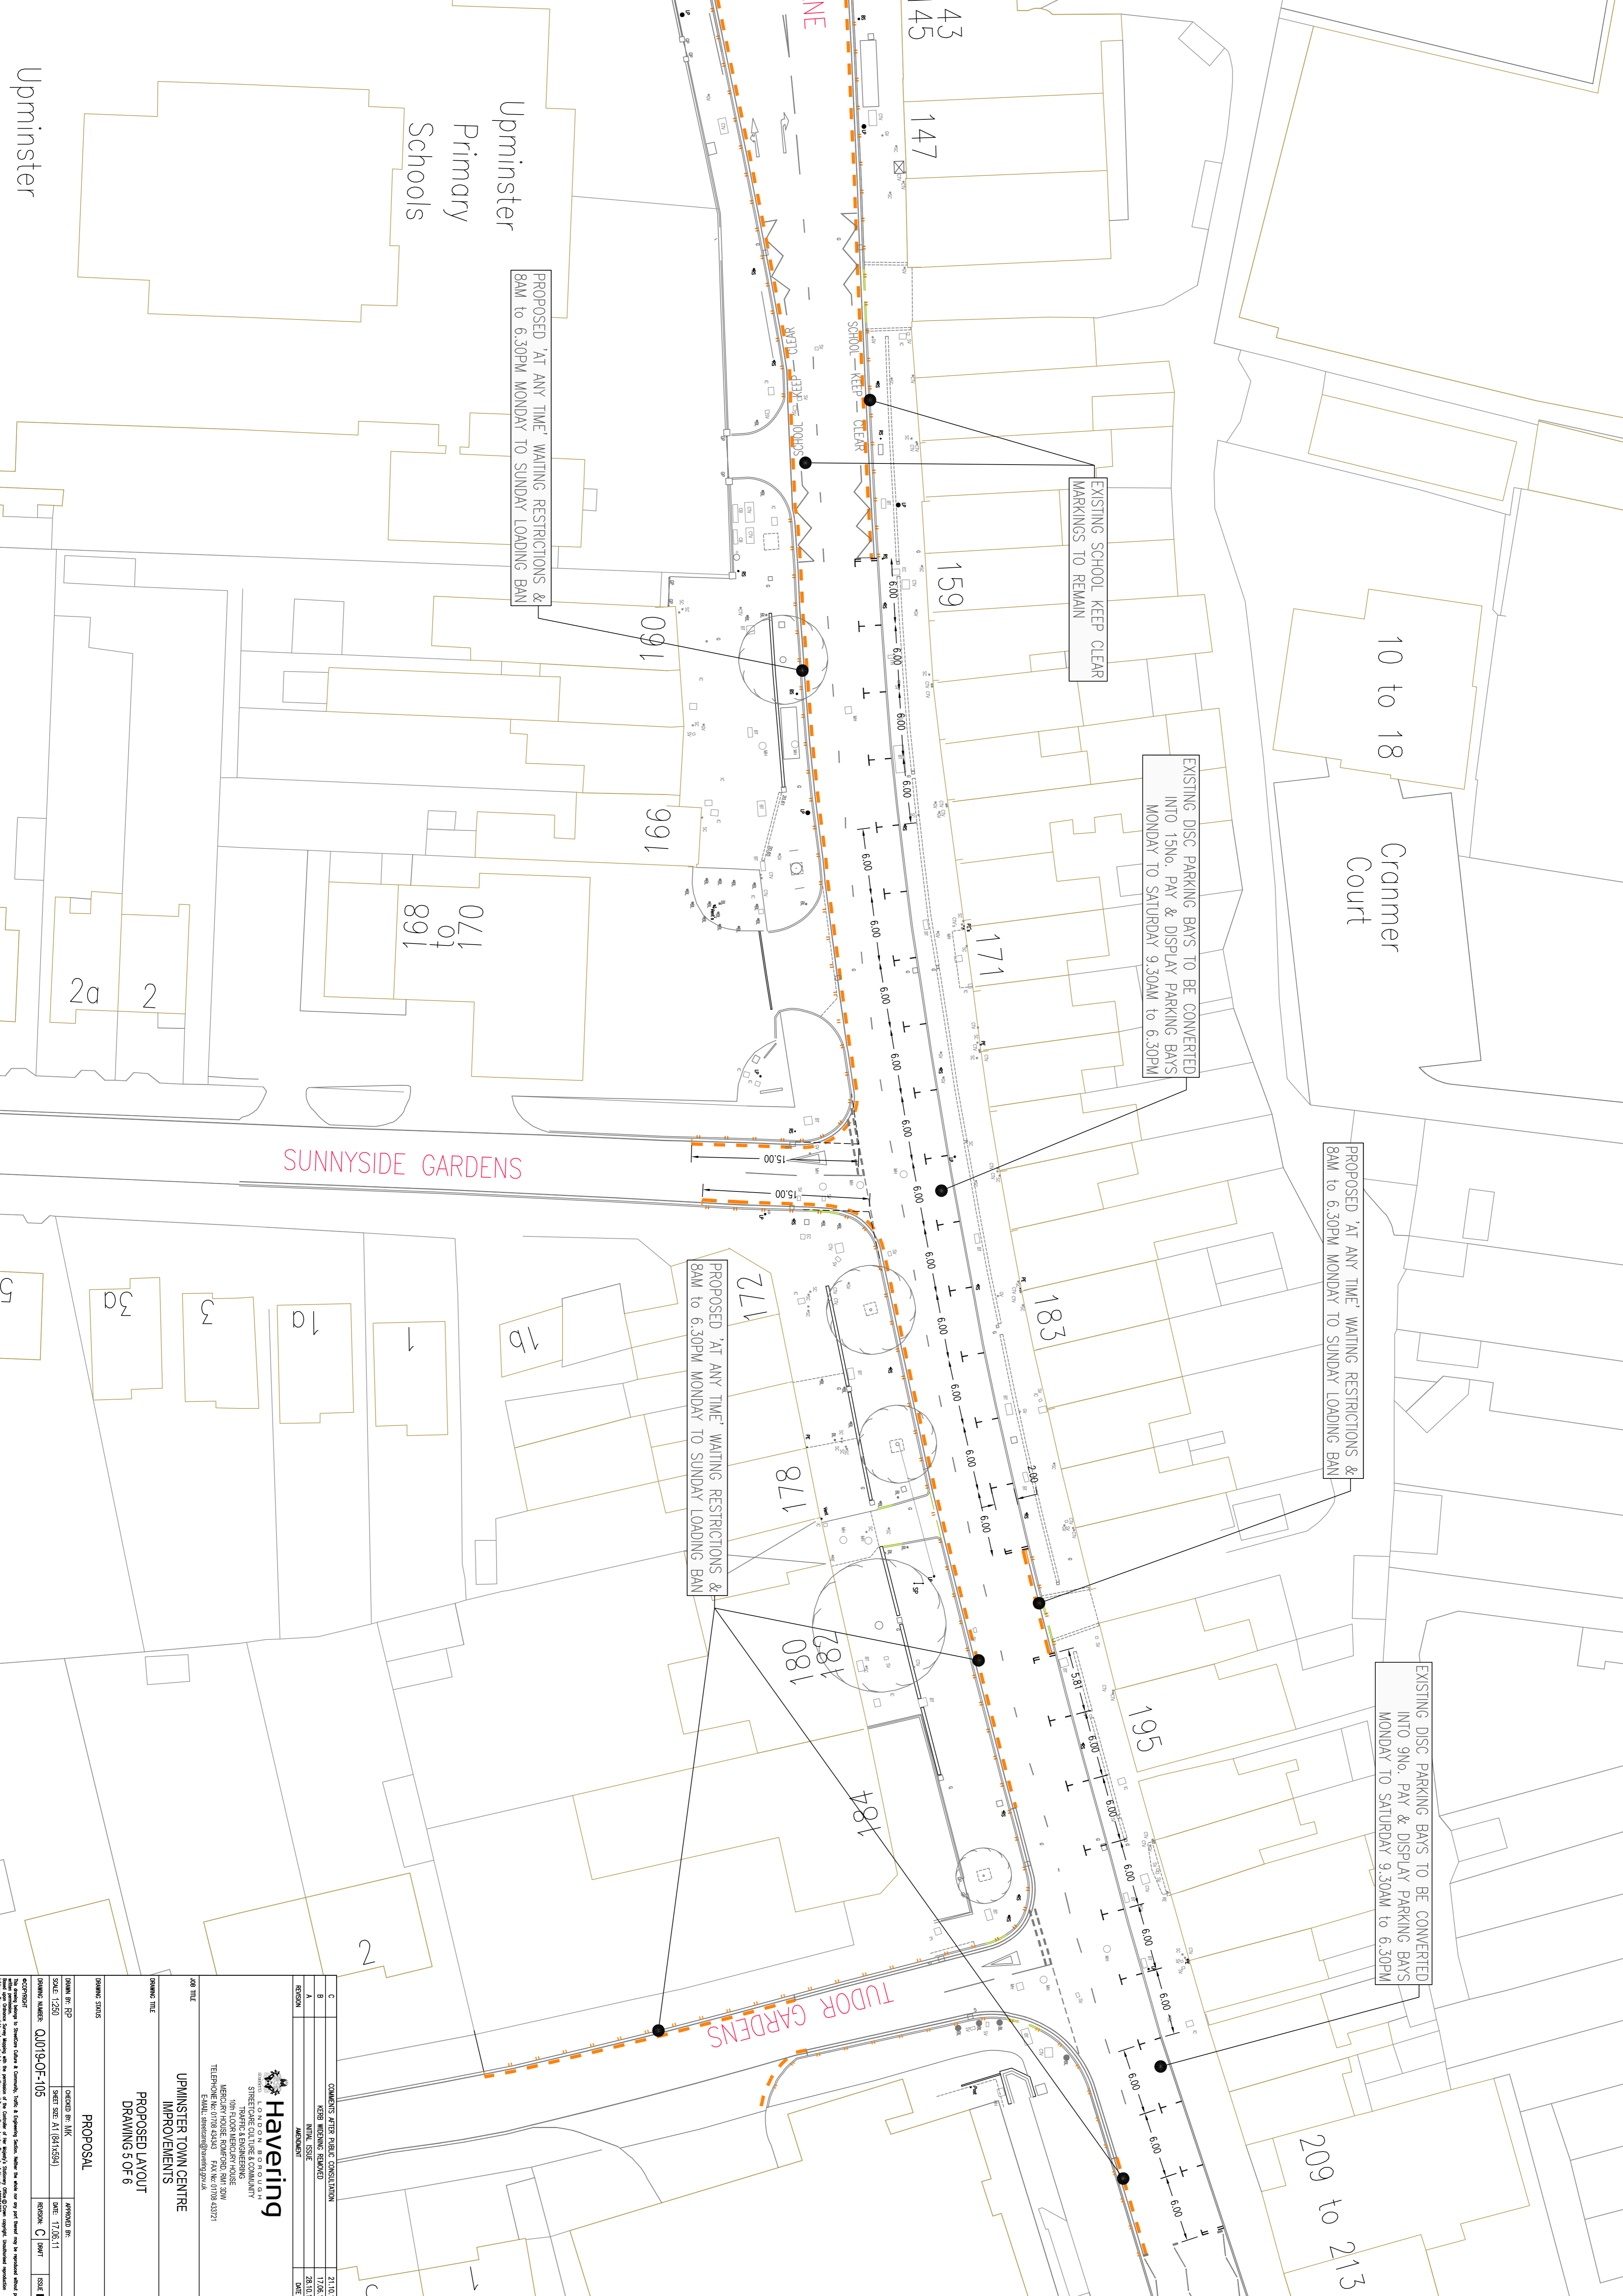

DRAWING STATUS		PROPOSAL	
DESIGN BR: RPD	CHECKED BY: HMK	APPROVED BY:	
SCALE: 1:250	SHEET SIZE: A1 (841x594)	DATE: 17.05.11	
DRAWING NUMBER: Q1019-QF-105		REVISION: C (SHEET)	SCALE: 1:250
<p>400 TITLE</p> <p>UPMINSTER TOWN CENTRE IMPROVEMENTS</p> <p>PROPOSED LAYOUT DRAWING 5 OF 6</p>			
