



Leisure Centre

**P** Residents permit holders  
Mon - Sat 8 am - 6.30 pm  
or  
40 mins  
No return within 40 mins

Properties included in the GP4 resident permit zone. Amend signplate adding 'or 40mins, no return within 40mins'.

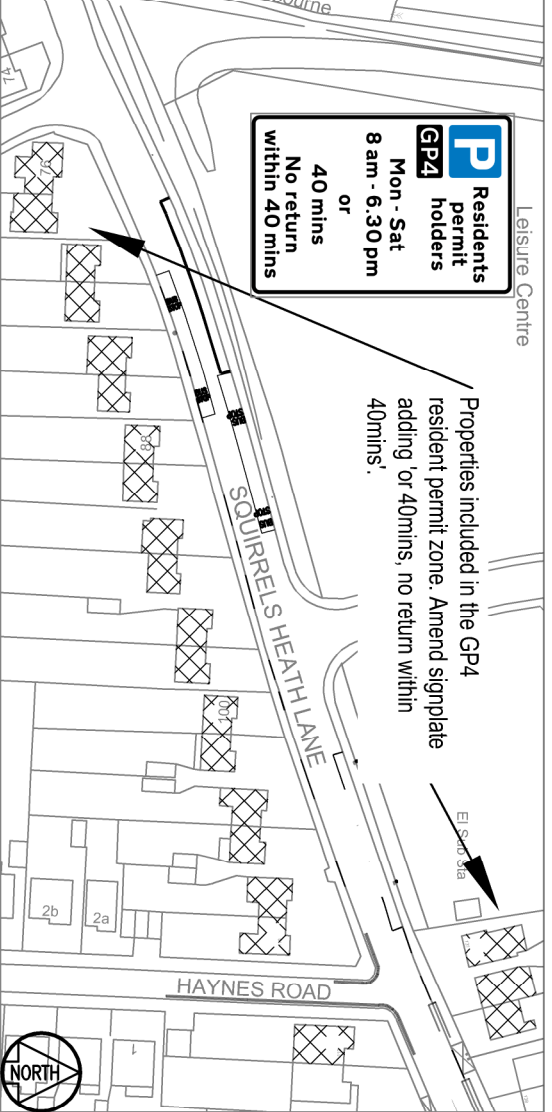

Footway parking bays and other road markings to be removed from extent of zebra crossing.

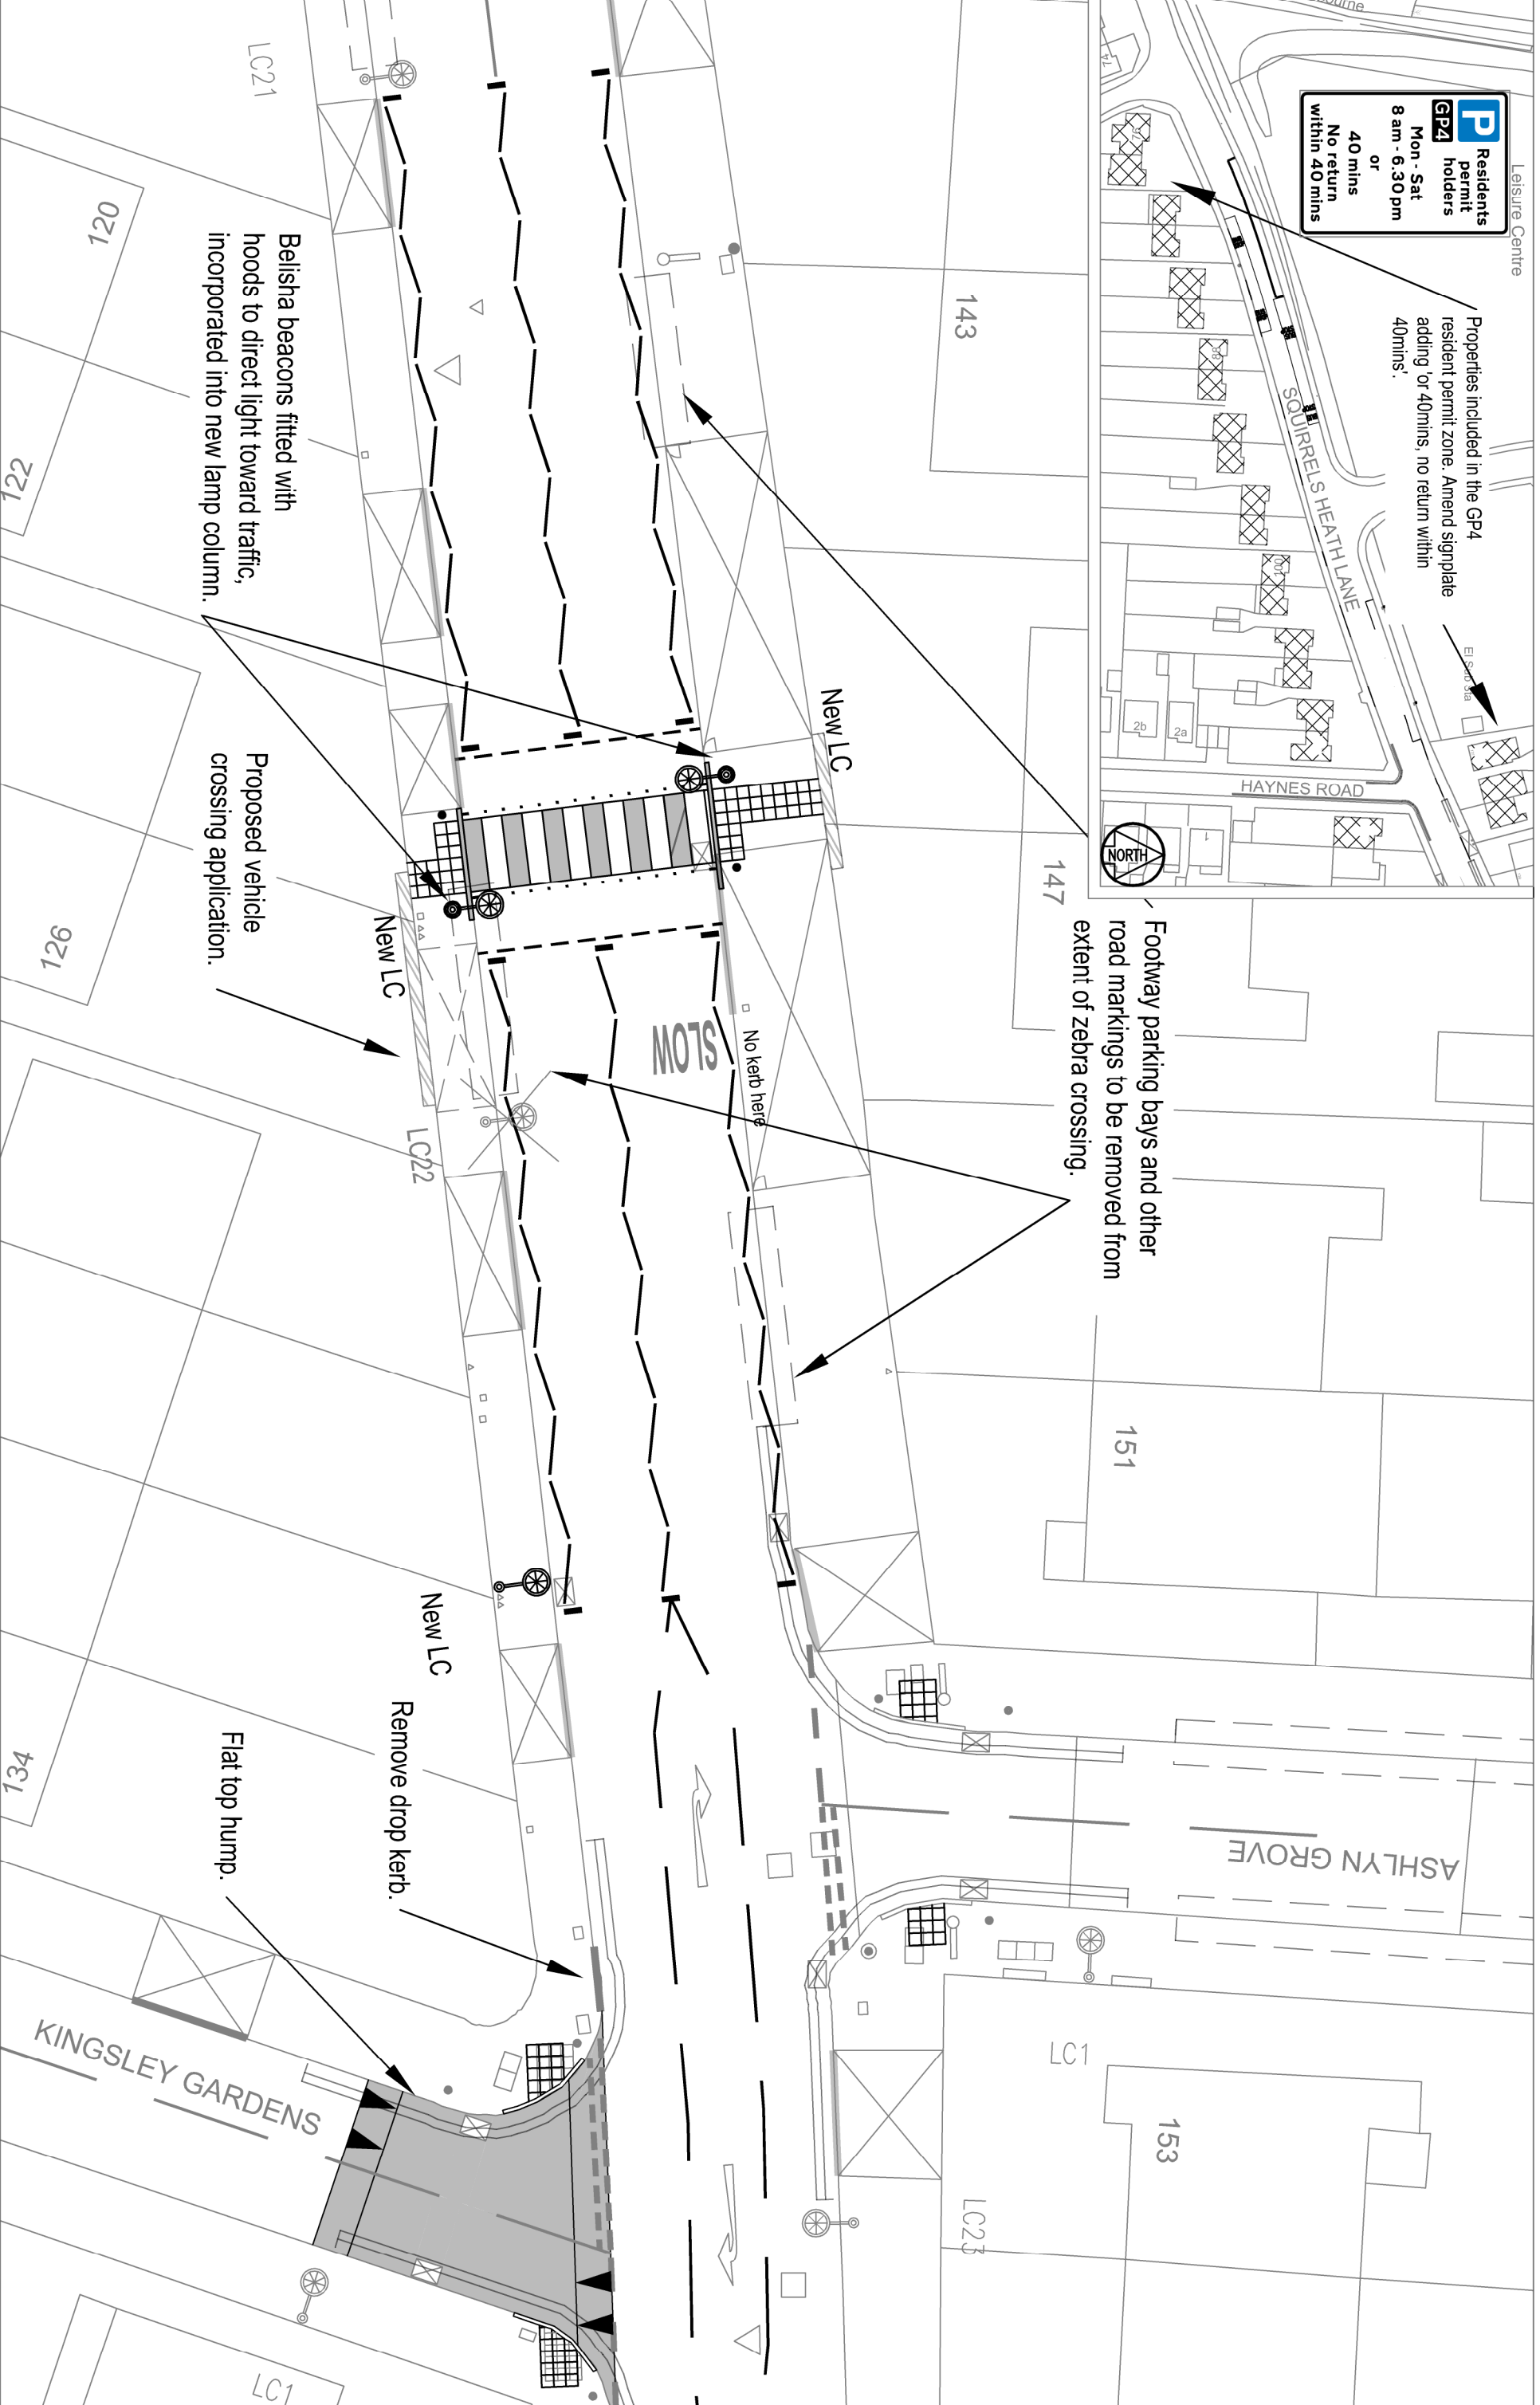

Belisha beacons fitted with hoods to direct light toward traffic, incorporated into new lamp column.

Proposed vehicle crossing application.

Remove drop kerb.

Flat top hump.



Existing vehicle crossing access to driveway, with or without drop kerb

**Havering**  
LONDON BOROUGH

This drawing belongs to the London Borough of Havering. Neither the author nor any part thereof may be reproduced without prior written permission. Based upon Ordnance Survey Mapping with the permission of the Controller of Her Majesty's Stationery Office. The copyright in this drawing is owned by the London Borough of Havering 10002427

REVISION	AMENDMENT	DATE
A	Comments	21.06.18
B	Revised public consultation	19.06.18
C	HAC Addition of free parking bay	03.09.18

DRAWN BY	NC	CHECKED BY	TQ	APPROVED BY	MP
PURPOSE:	01			DATE:	21.06.18
DWG No:	QR017/01	SCALE AT A3:	1:200 & NTS		

JOB TITLE  
Ardleigh Green J&I School  
School Crossing Patrol Site

DRAWING TITLE  
Proposed Zebra Crossing on Squirrels Heath Lane  
West of Ashlyn Grove and Kingsley Gardens