


**JOB TITLE**  
 Freight Loading Review  
 Station Road – Harold Wood

**DRAWING TITLE**  
 Proposed Layout

<b>DRAWN BY</b> RP	<b>CHECKED BY</b> MK	<b>APPROVED BY</b> MJP
<b>DATE:</b> 14.08.14	<b>SCALE:</b> 1:250	
<b>PURPOSE:</b> Proposal	<b>DRAFT</b>	<b>ISSUE</b>
<b>DWG No.:</b> QN013-OF-302	<b>REVISION:</b> A	

REVISION	AMENDMENT	DATE

**©COPYRIGHT**  
 This drawing belongs to Streetcare Culture & Community, Traffic & Engineering Section. Neither the whole nor any part thereof may be reproduced without prior written permission.  
 Based upon Ordnance Survey Mapping with the permission of the Controller of Her Majesty's Stationery Office © Crown copyright. Unauthorised reproduction infringes Crown copyright and may lead to prosecution or civil proceedings. London Borough of Havering 100202327

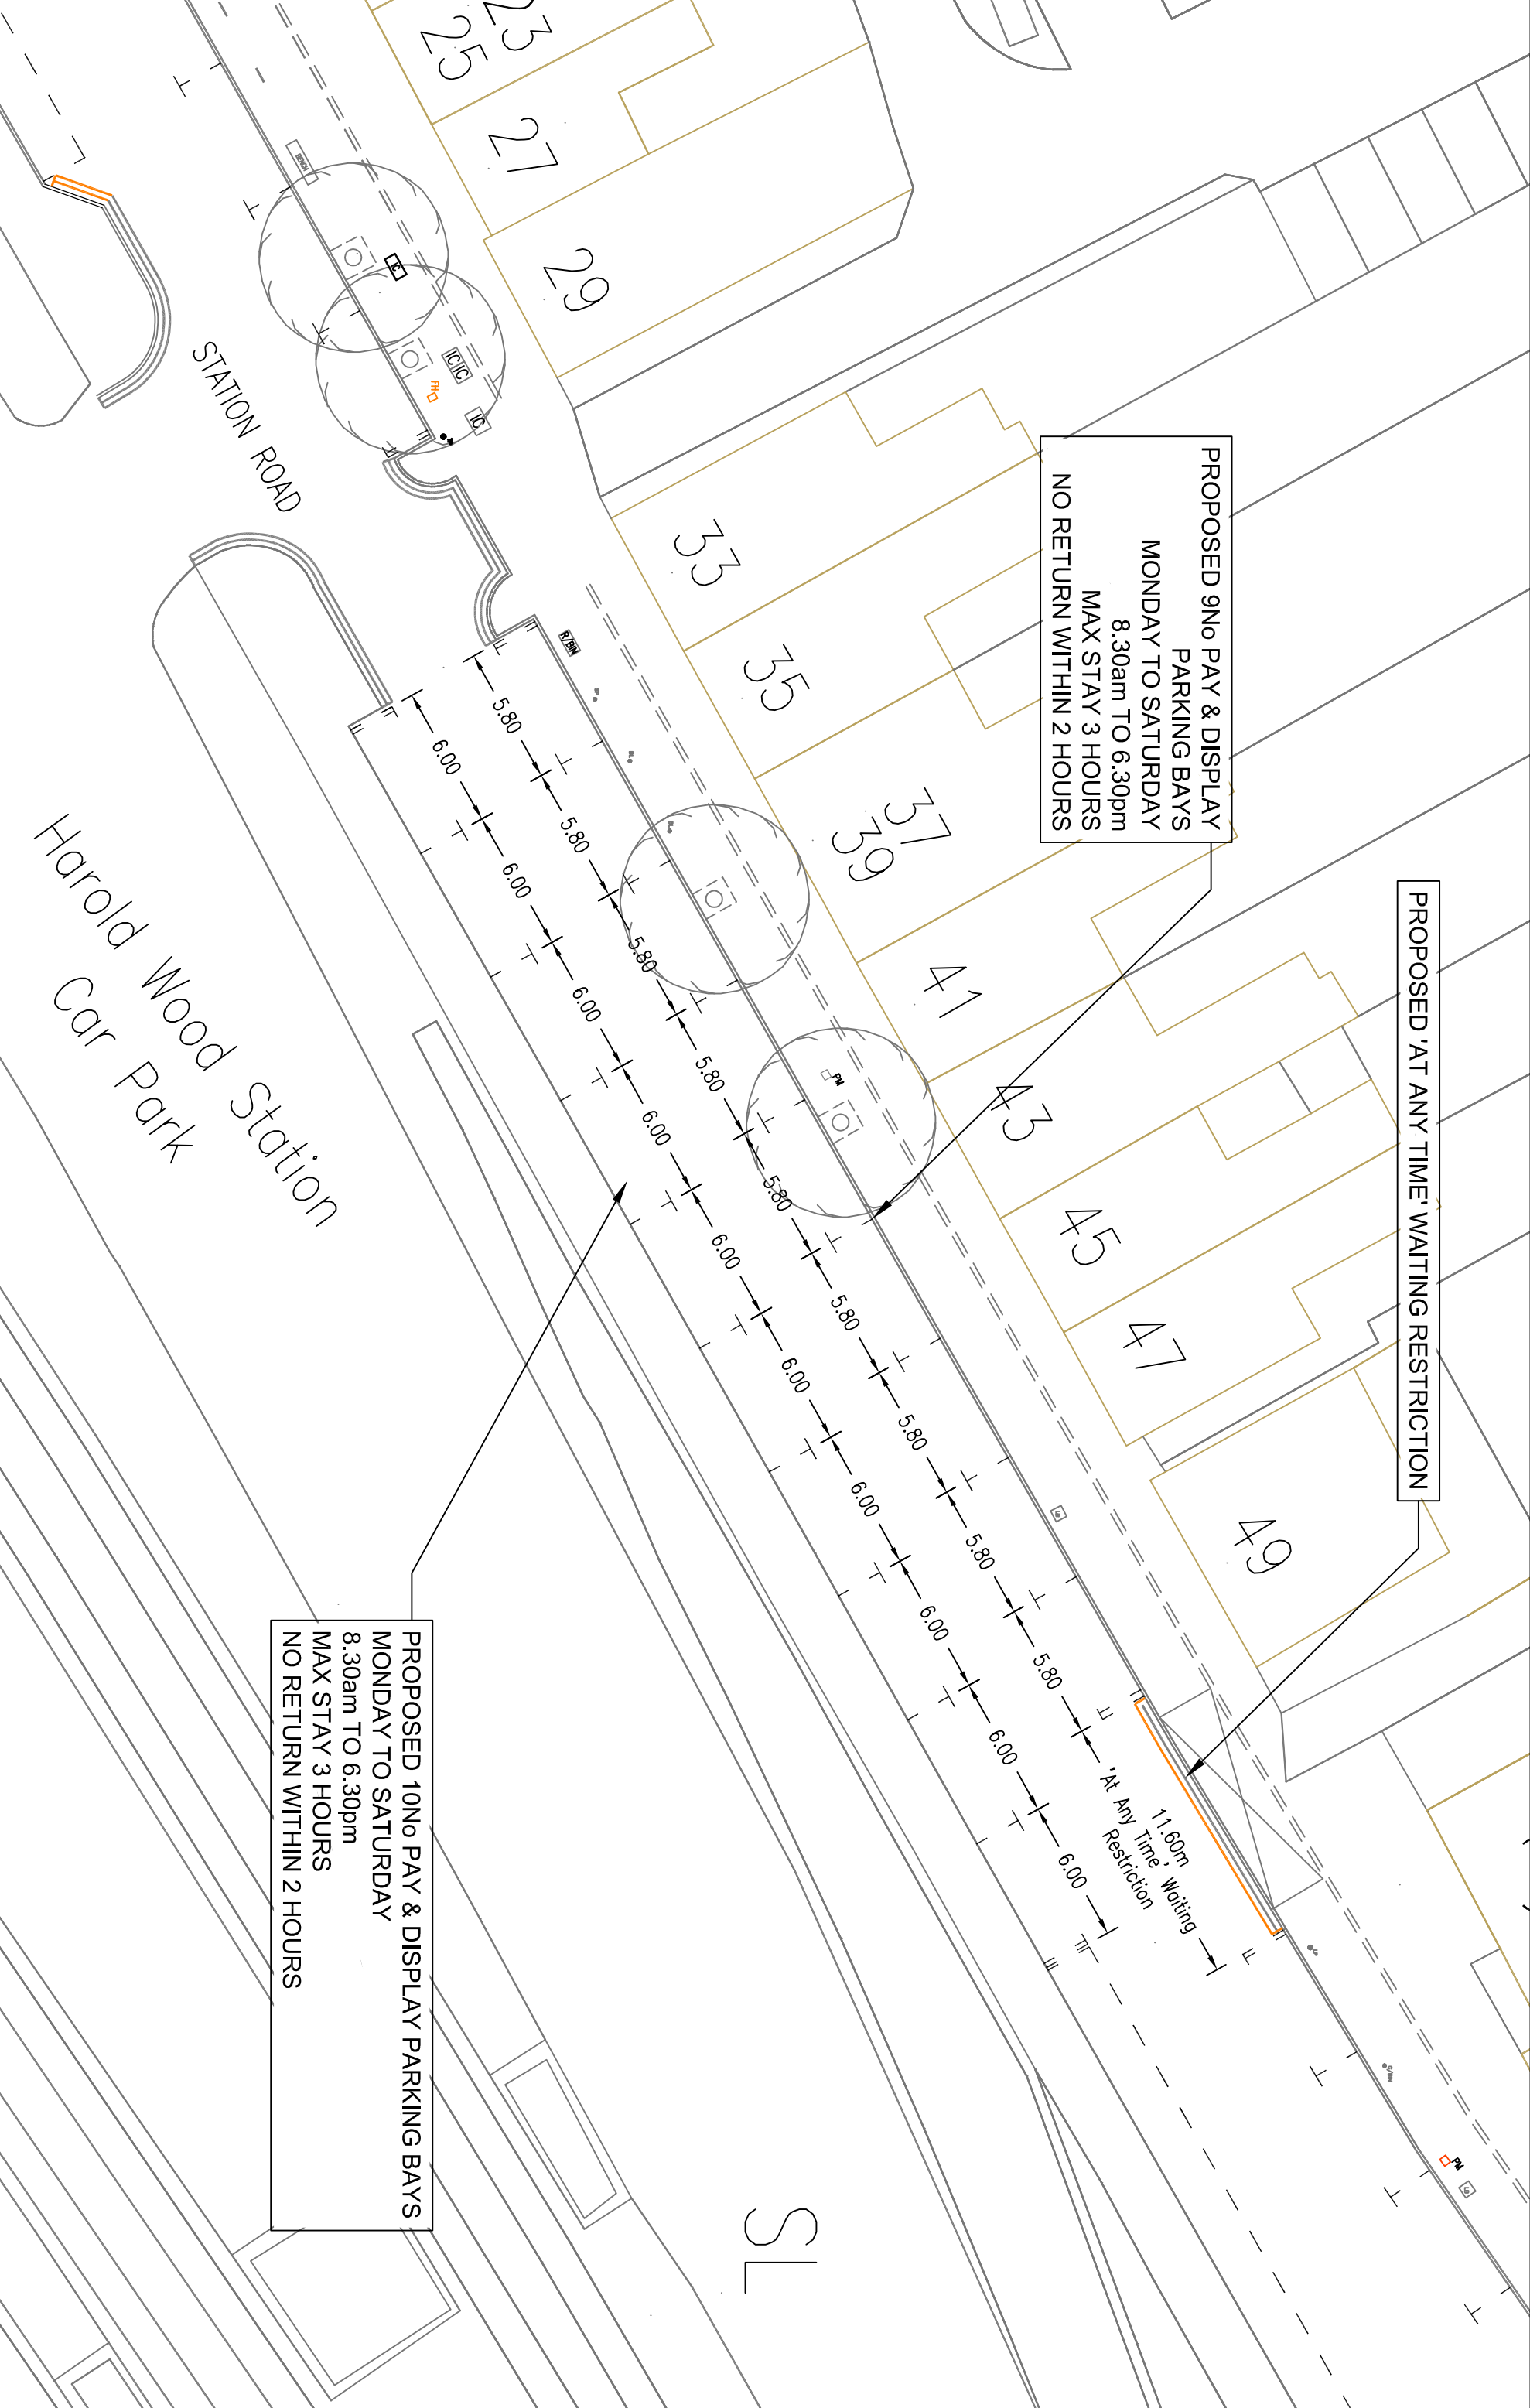

**PROPOSED 9 No PAY & DISPLAY  
 PARKING BAYS  
 MONDAY TO SATURDAY  
 8.30am TO 6.30pm  
 MAX STAY 3 HOURS  
 NO RETURN WITHIN 2 HOURS**

**PROPOSED 'AT ANY TIME' WAITING RESTRICTION**

**PROPOSED 10 No PAY & DISPLAY PARKING BAYS  
 MONDAY TO SATURDAY  
 8.30am TO 6.30pm  
 MAX STAY 3 HOURS  
 NO RETURN WITHIN 2 HOURS**