

E1 Sub Sta


**PROPOSED 4No PAY & DISPLAY
PARKING BAYS**
MONDAY TO SATURDAY
 8.30am TO 6.30pm
MAX STAY 3 HOURS
NO RETURN WITHIN 2 HOURS
NEW P&D MACHINE REQUIRED

King Harold
(PH)

'At Any Time' Waiting Restriction
to be extended by 5.20m

54.50m Permit Bay

PERMIT PARKING BAYS TO REMAIN

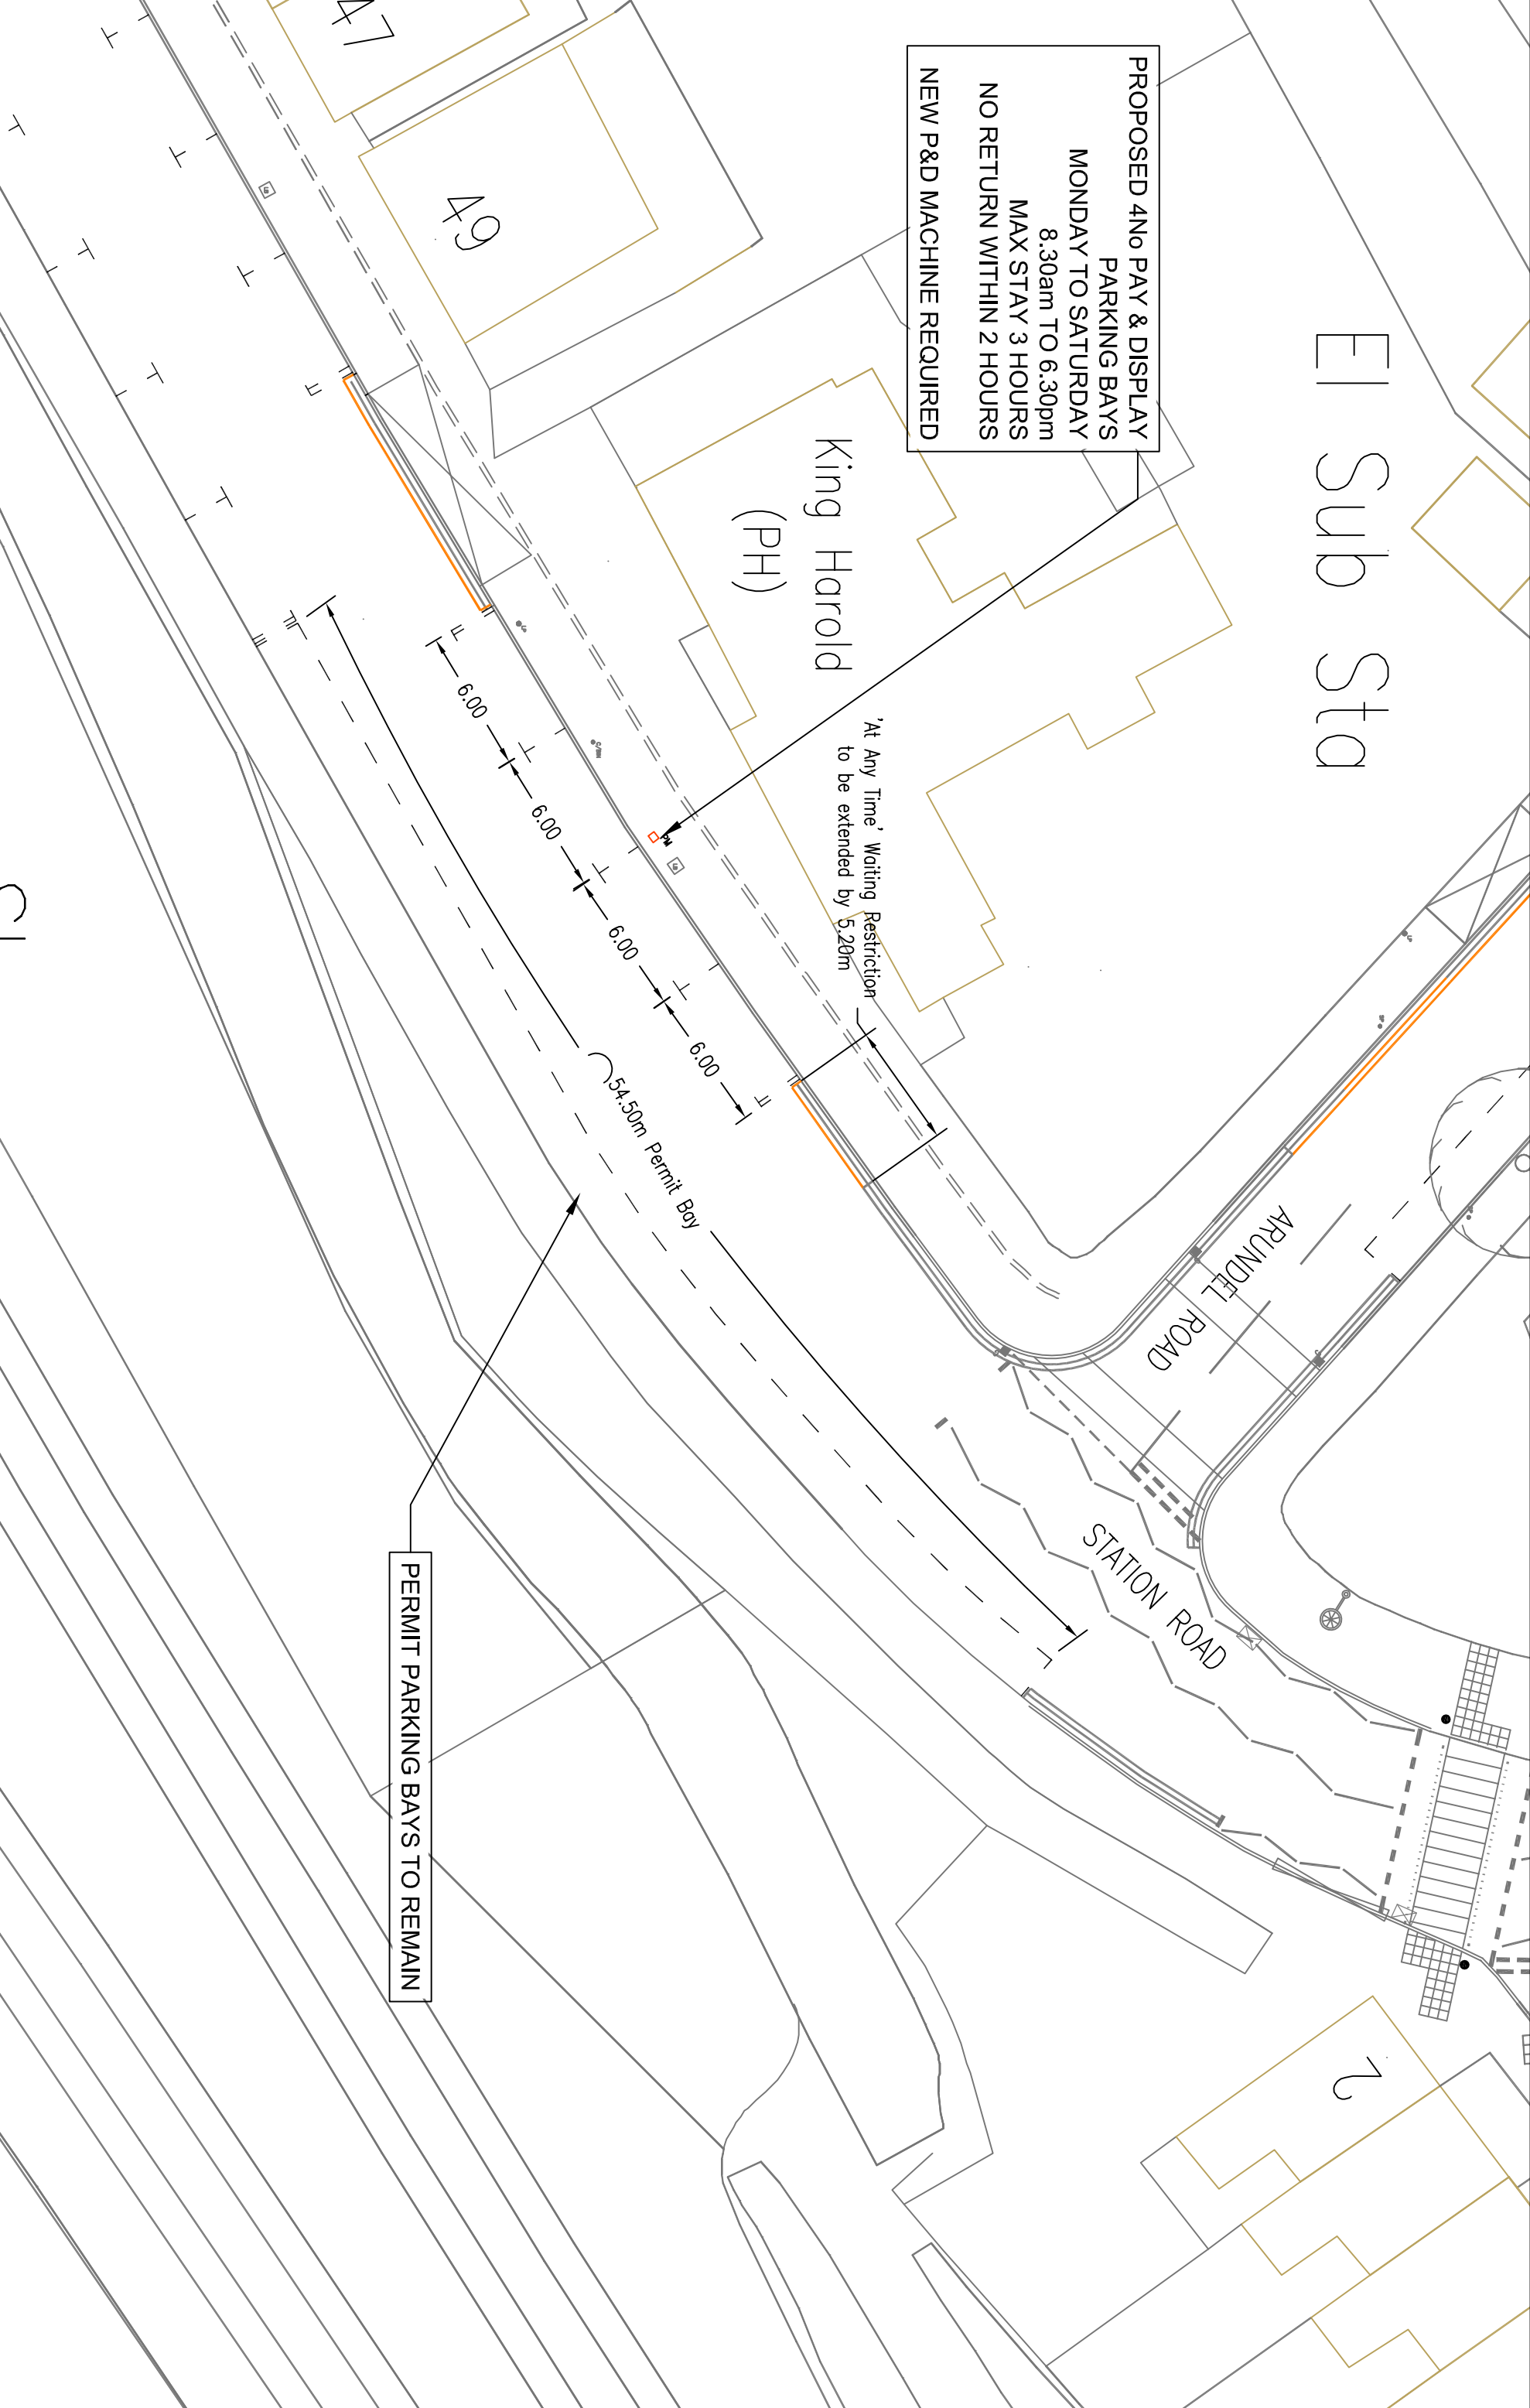

Haverling
 CONSULTANTS
 STREETCARE CULTURE & COMMUNITY
 TRAFFIC & ENGINEERING
 10th FLOOR MERCURY HOUSE
 MERCURY GARDENS, ROCHFORD, RM1 3DW
 TELEPHONE: No: 01708 434343 FAX: No: 01708 433721
 EMAIL: streetscare@haverling.co.uk

JOB TITLE	Freight Loading Review
Station	Harold Wood
DRAWING TITLE	Proposed Layout

DRAWN BY	RP	CHECKED BY	MK	APPROVED BY	MJP
DATE:	14.08.14	SCALE:	1:250	DRAFT	<input type="checkbox"/>
PURPOSE:	Proposal	ISSUE	<input type="checkbox"/>	REVISION:	A

DWG No:	QN013-OF-303	REVISION	AMENDMENT	DATE	
----------------	--------------	-----------------	-----------	-------------	--

©COPYRIGHT
 This drawing belongs to StreetCare Culture & Community, Traffic & Engineering Section. Neither the whole nor any part thereof may be reproduced without prior written permission.
 Based upon Ordnance Survey Mapping with the permission of the Controller of Her Majesty's Stationery Office © Crown copyright. Unauthorised reproduction infringes Crown copyright and may lead to prosecution or civil proceedings. London Borough of Haverling 100202527