



Reproduced from the Ordnance Survey material with the permission of Ordnance Survey on behalf of the Controller of Her Majesty's Stationery Office Crown Copyright. Unauthorised reproduction infringes Crown Copyright and may lead to prosecution or civil proceedings. Transport for London Licence number LA 100032379 2011

SIGNAL LAYOUT SCALE 1:200

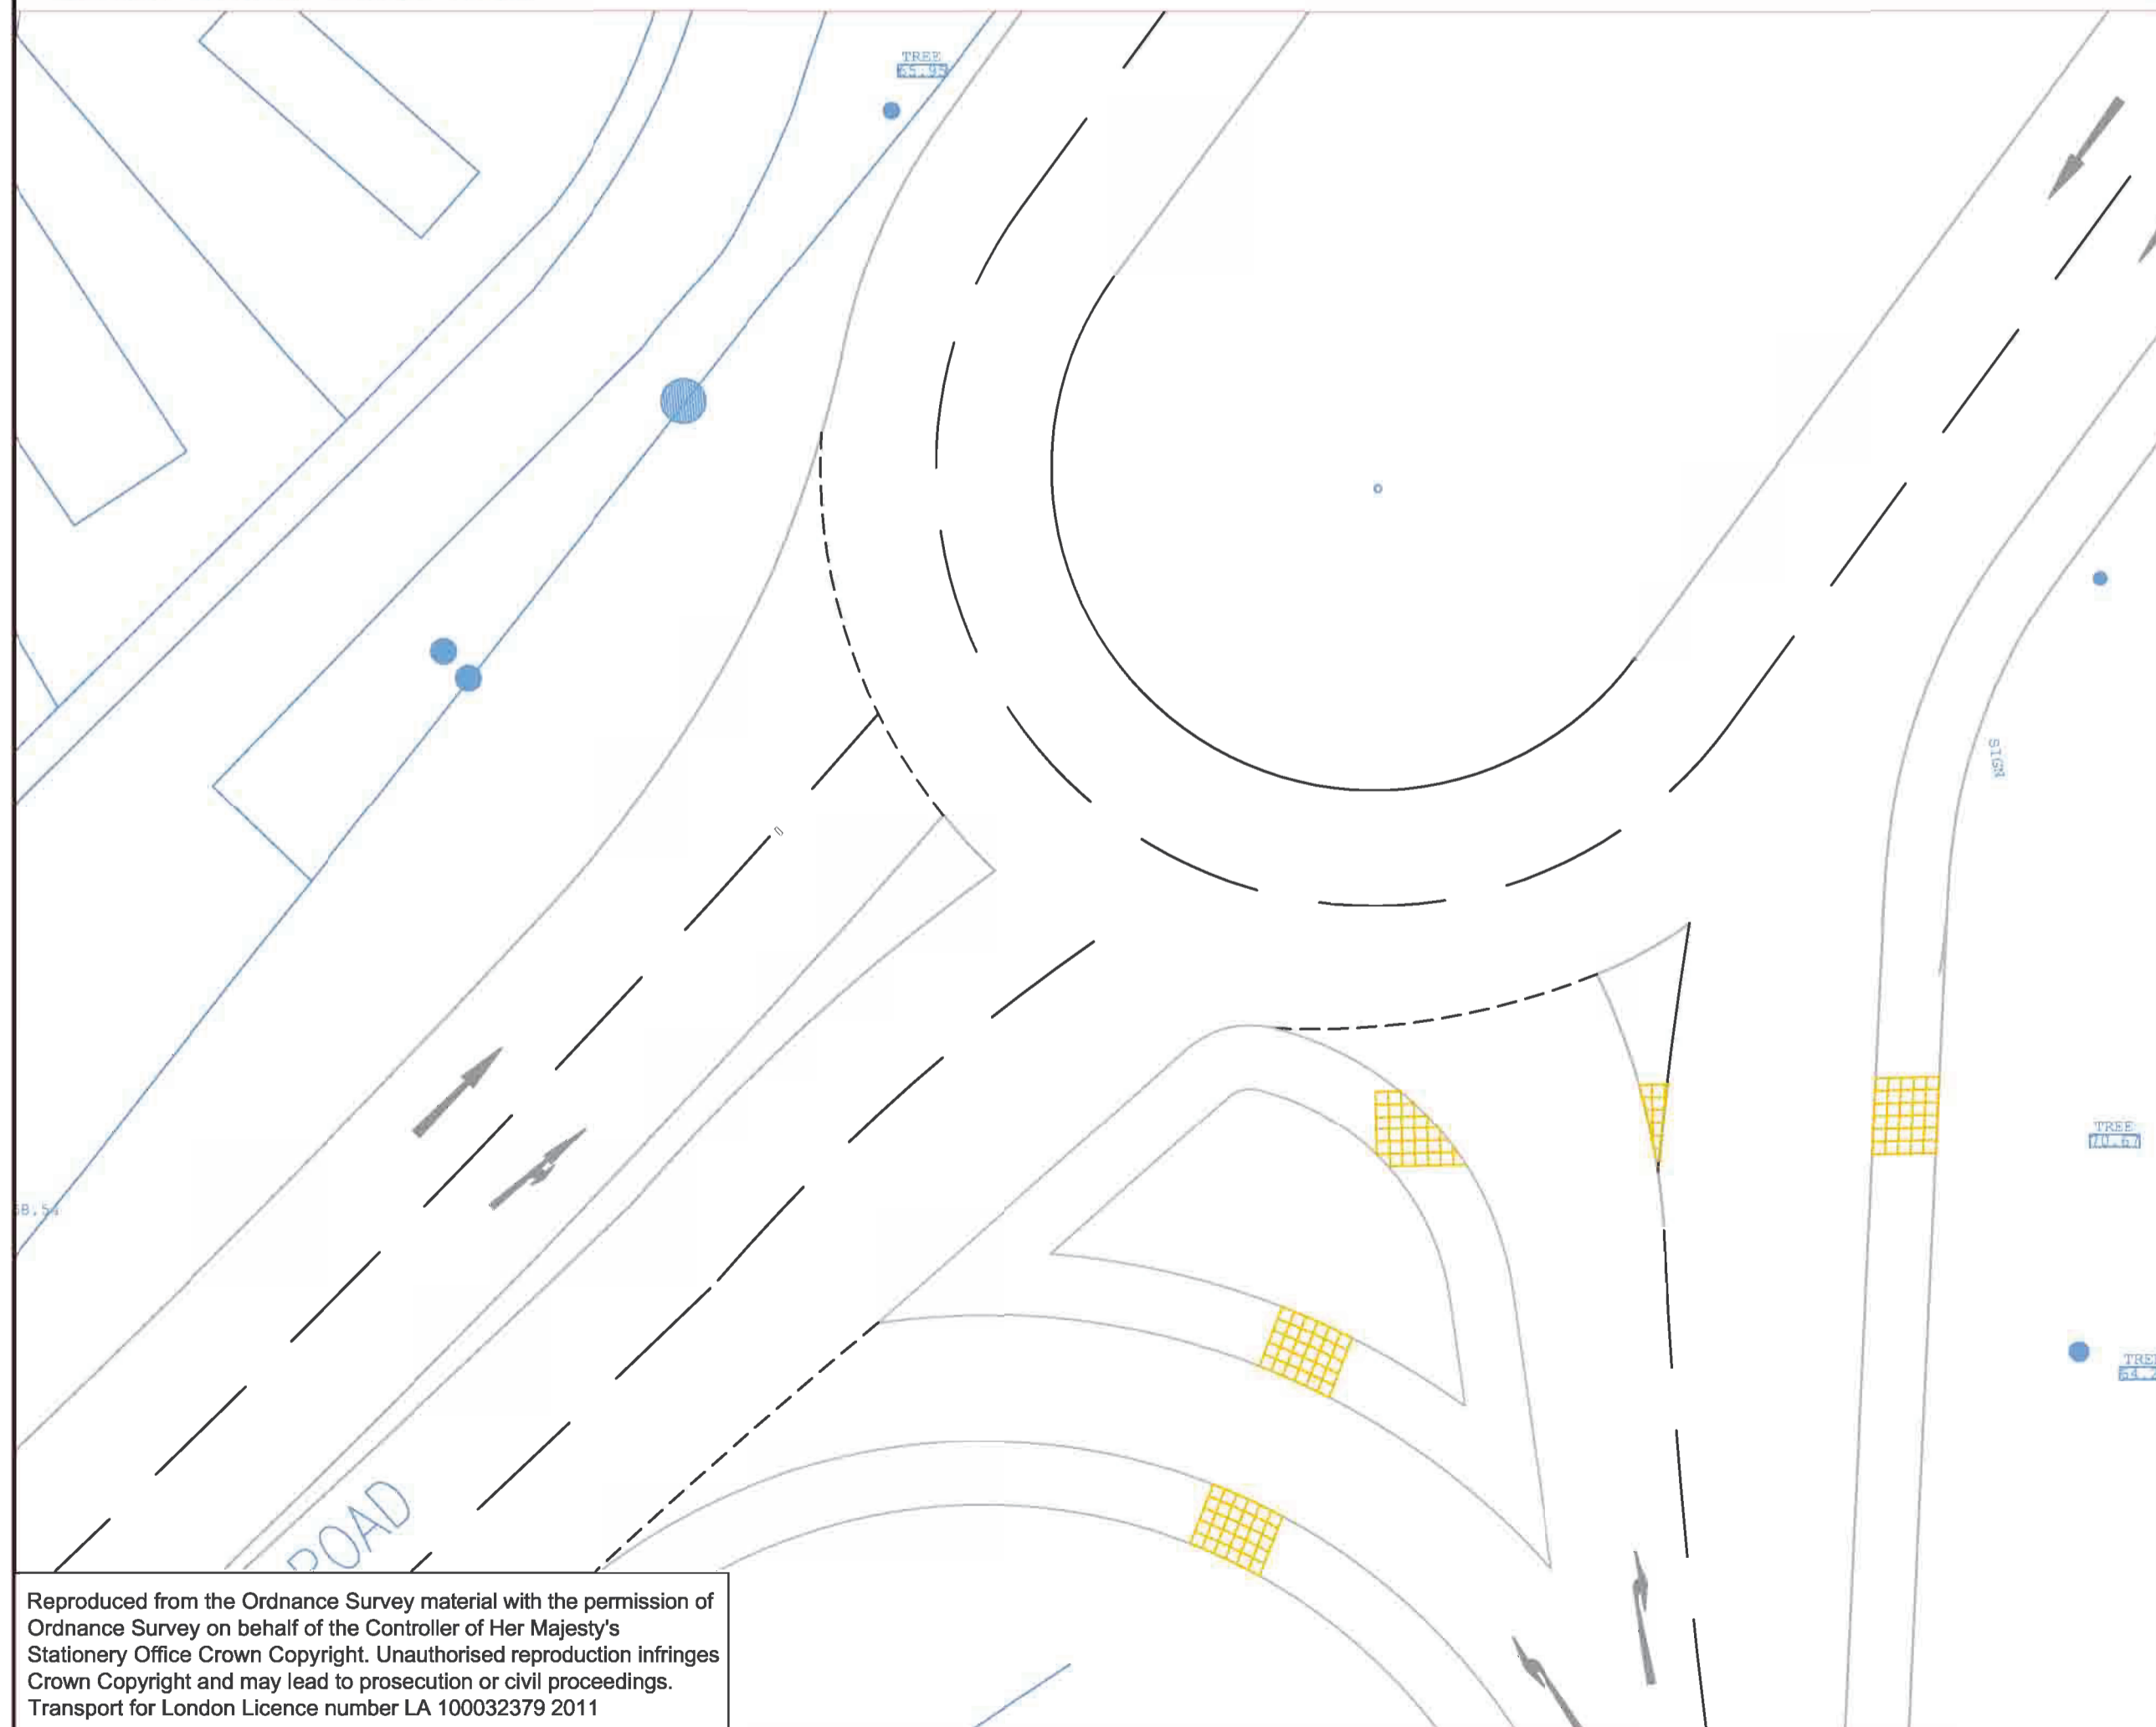

Reproduced from the Ordnance Survey material with the permission of Ordnance Survey on behalf of the Controller of Her Majesty's Stationery Office Crown Copyright. Unauthorised reproduction infringes Crown Copyright and may lead to prosecution or civil proceedings. Transport for London Licence number LA 100032379 2011

SIGNAL LAYOUT SCALE 1:200

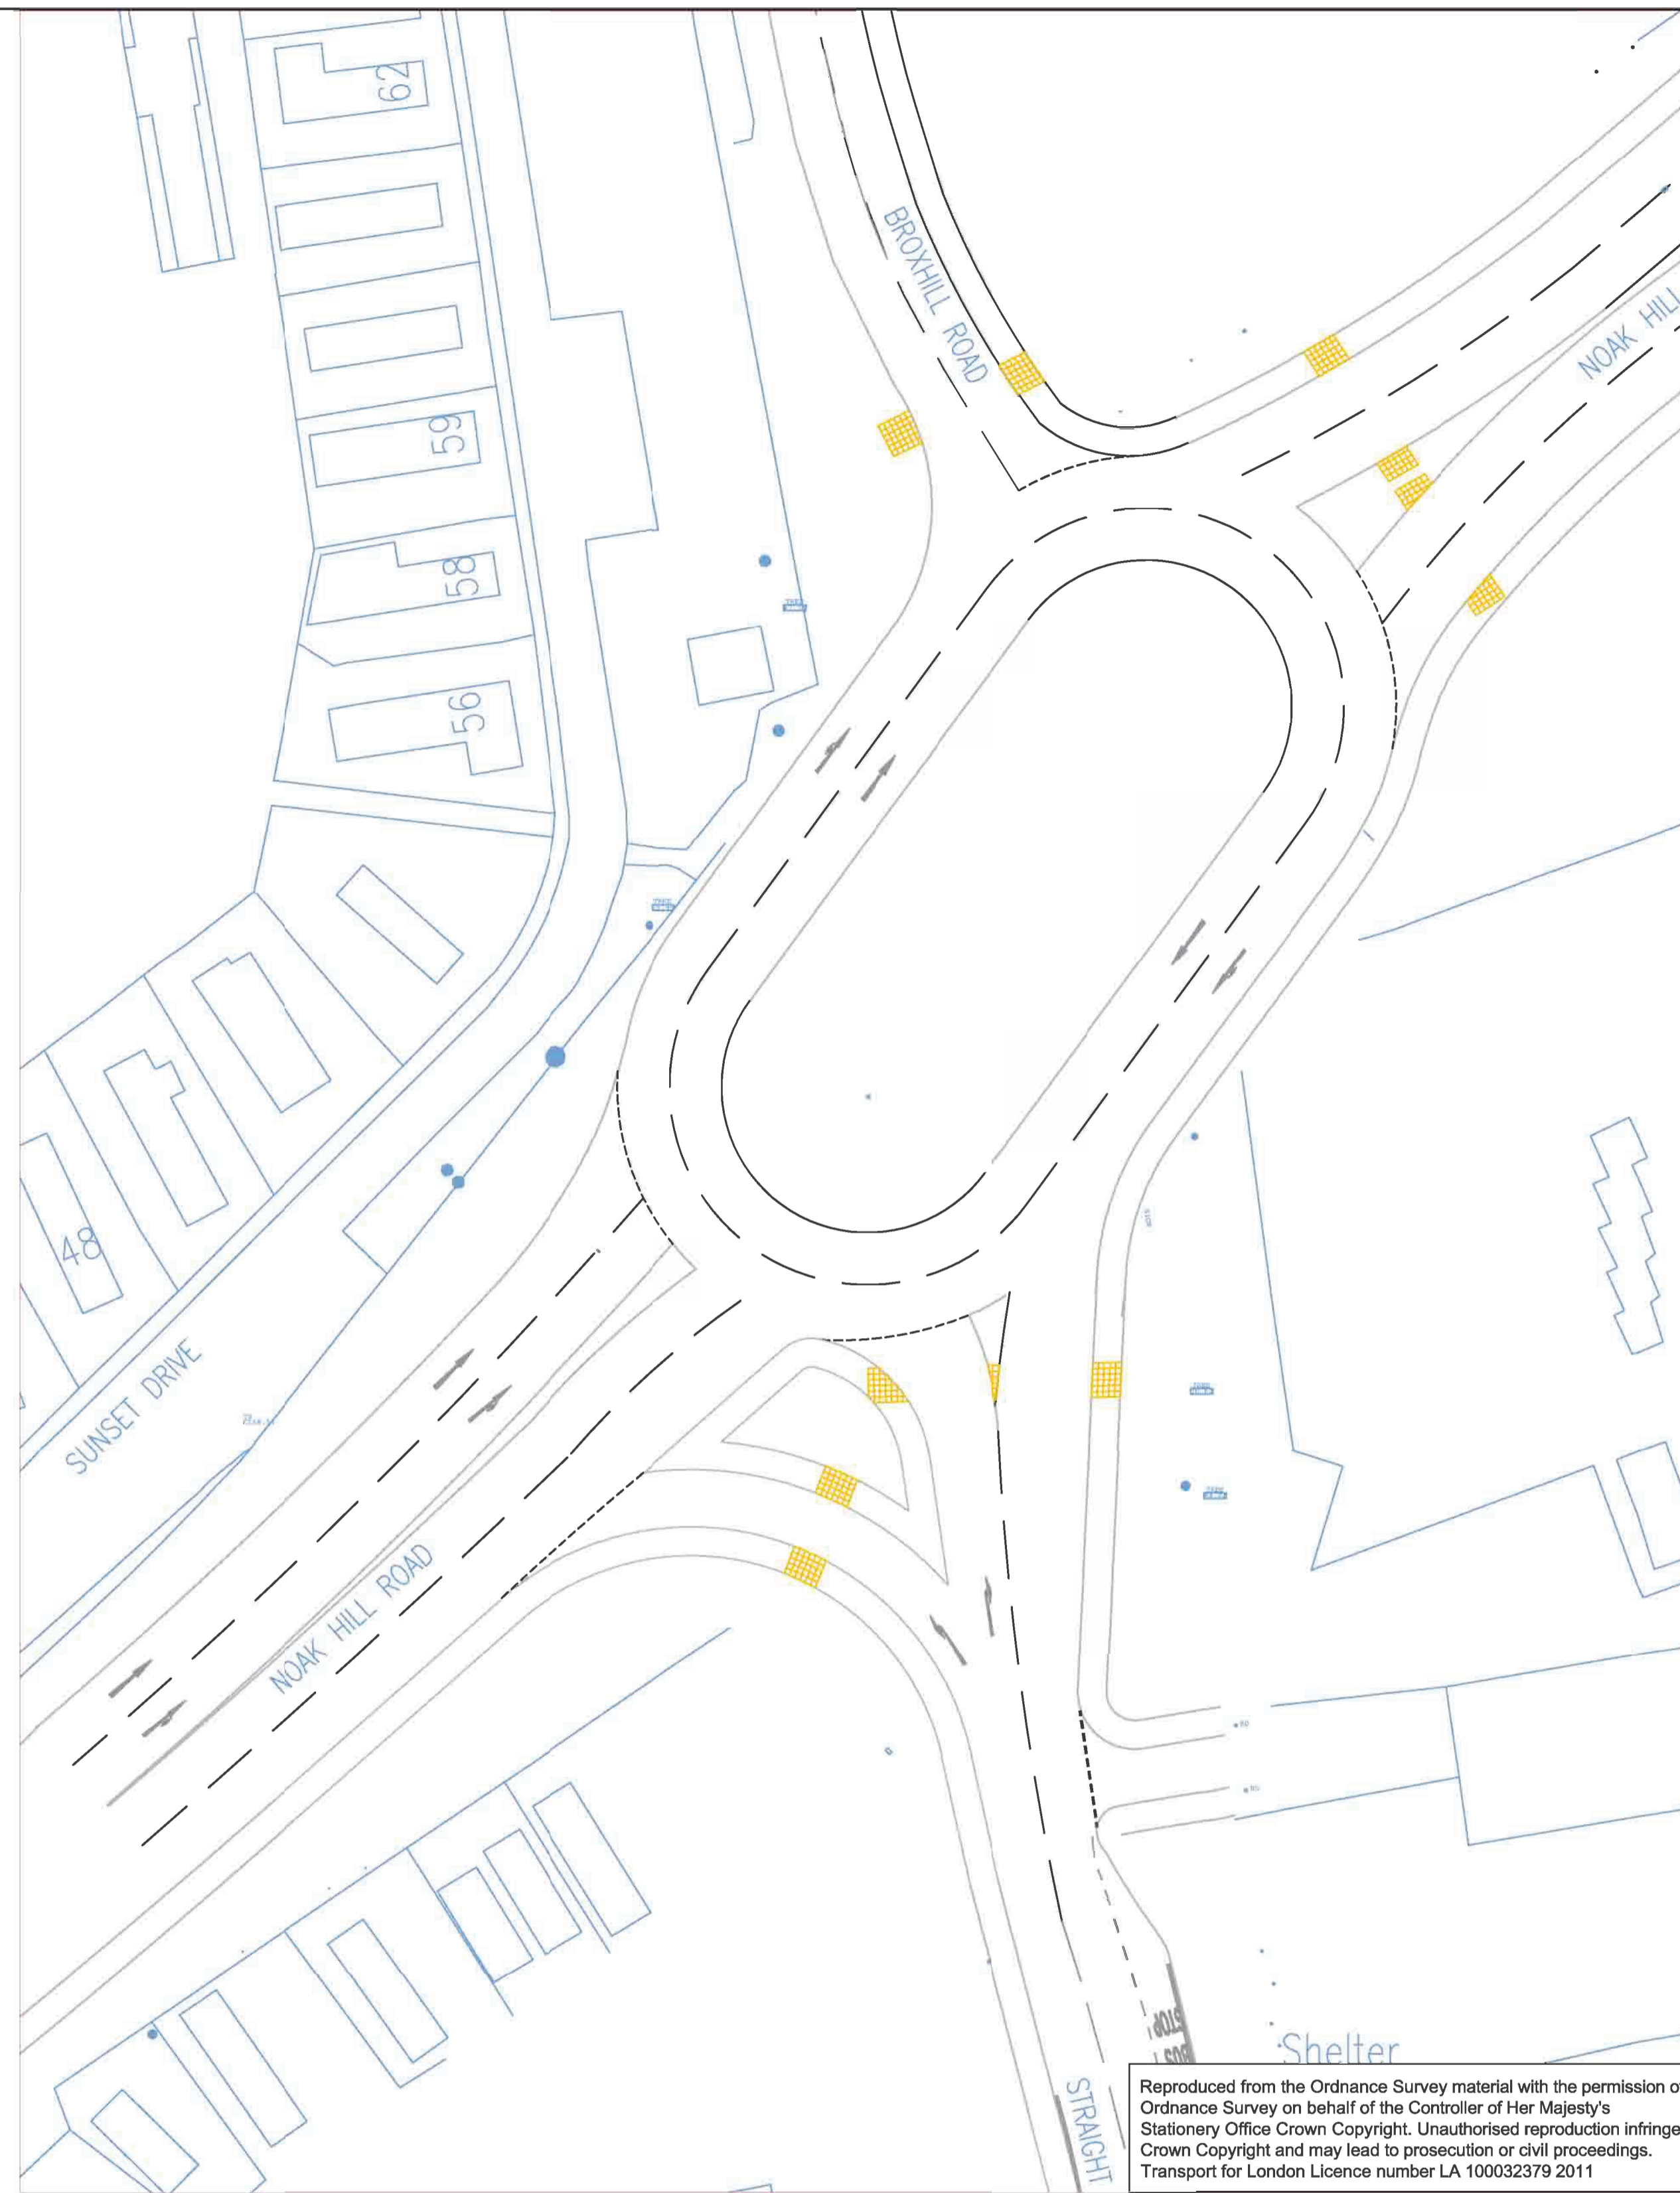

Reproduced from the Ordnance Survey material with the permission of Ordnance Survey on behalf of the Controller of Her Majesty's Stationery Office Crown Copyright. Unauthorised reproduction infringes Crown Copyright and may lead to prosecution or civil proceedings. Transport for London Licence number LA 100032379 2011

LAYOUT SCALE 1:500

0	16-12-2011	First Issue	LPB	AK	TJP	TJP
Rev	Rev. Date	Purpose of revision	Drawn	Checked	Reviewed	Approved

**JACOBS**

Tower Bridge Court, 224/226 Tower Bridge Road, London, SE1 2UP  
Tel: +44(0)20 7403 3330 Fax: +44(0)20 7939 1418  
www.jacobs.com

Project  
TRAFFIC & ENGINEERING TECHNICAL SERVICES  
THE WHITWORTH CENTRE  
NOAK HILL ROAD  
ROMFORD RM3 7YA  
TELEPHONE No: 01708 433704  
FAX No: 01708 433719  
E-MAIL: technicalservices@haringey.gov.uk



Drawing title  
**Broxhill Road / Straight Road  
Proposed Oval Roundabout Design  
Option 3**

Drawing status  
Preliminary Design

Scale  
1:200 @ A1 DO NOT SCALE

Jacobs No.  
Client no. B1687400

Drawing number  
B1687400/PRRDB/OPT3

Rev  
0

This drawing is not to be used in whole or part other than for the intended purpose and project as defined on this drawing. Refer to the contract for full terms and conditions.