



Reproduced from the Ordnance Survey material with the permission of Ordnance Survey on behalf of the Controller of Her Majesty's Stationery Office Crown Copyright. Unauthorised reproduction infringes Crown Copyright and may lead to prosecution or civil proceedings. Transport for London Licence number LA 100032379 2011

**SIGNAL LAYOUT SCALE 1:200**

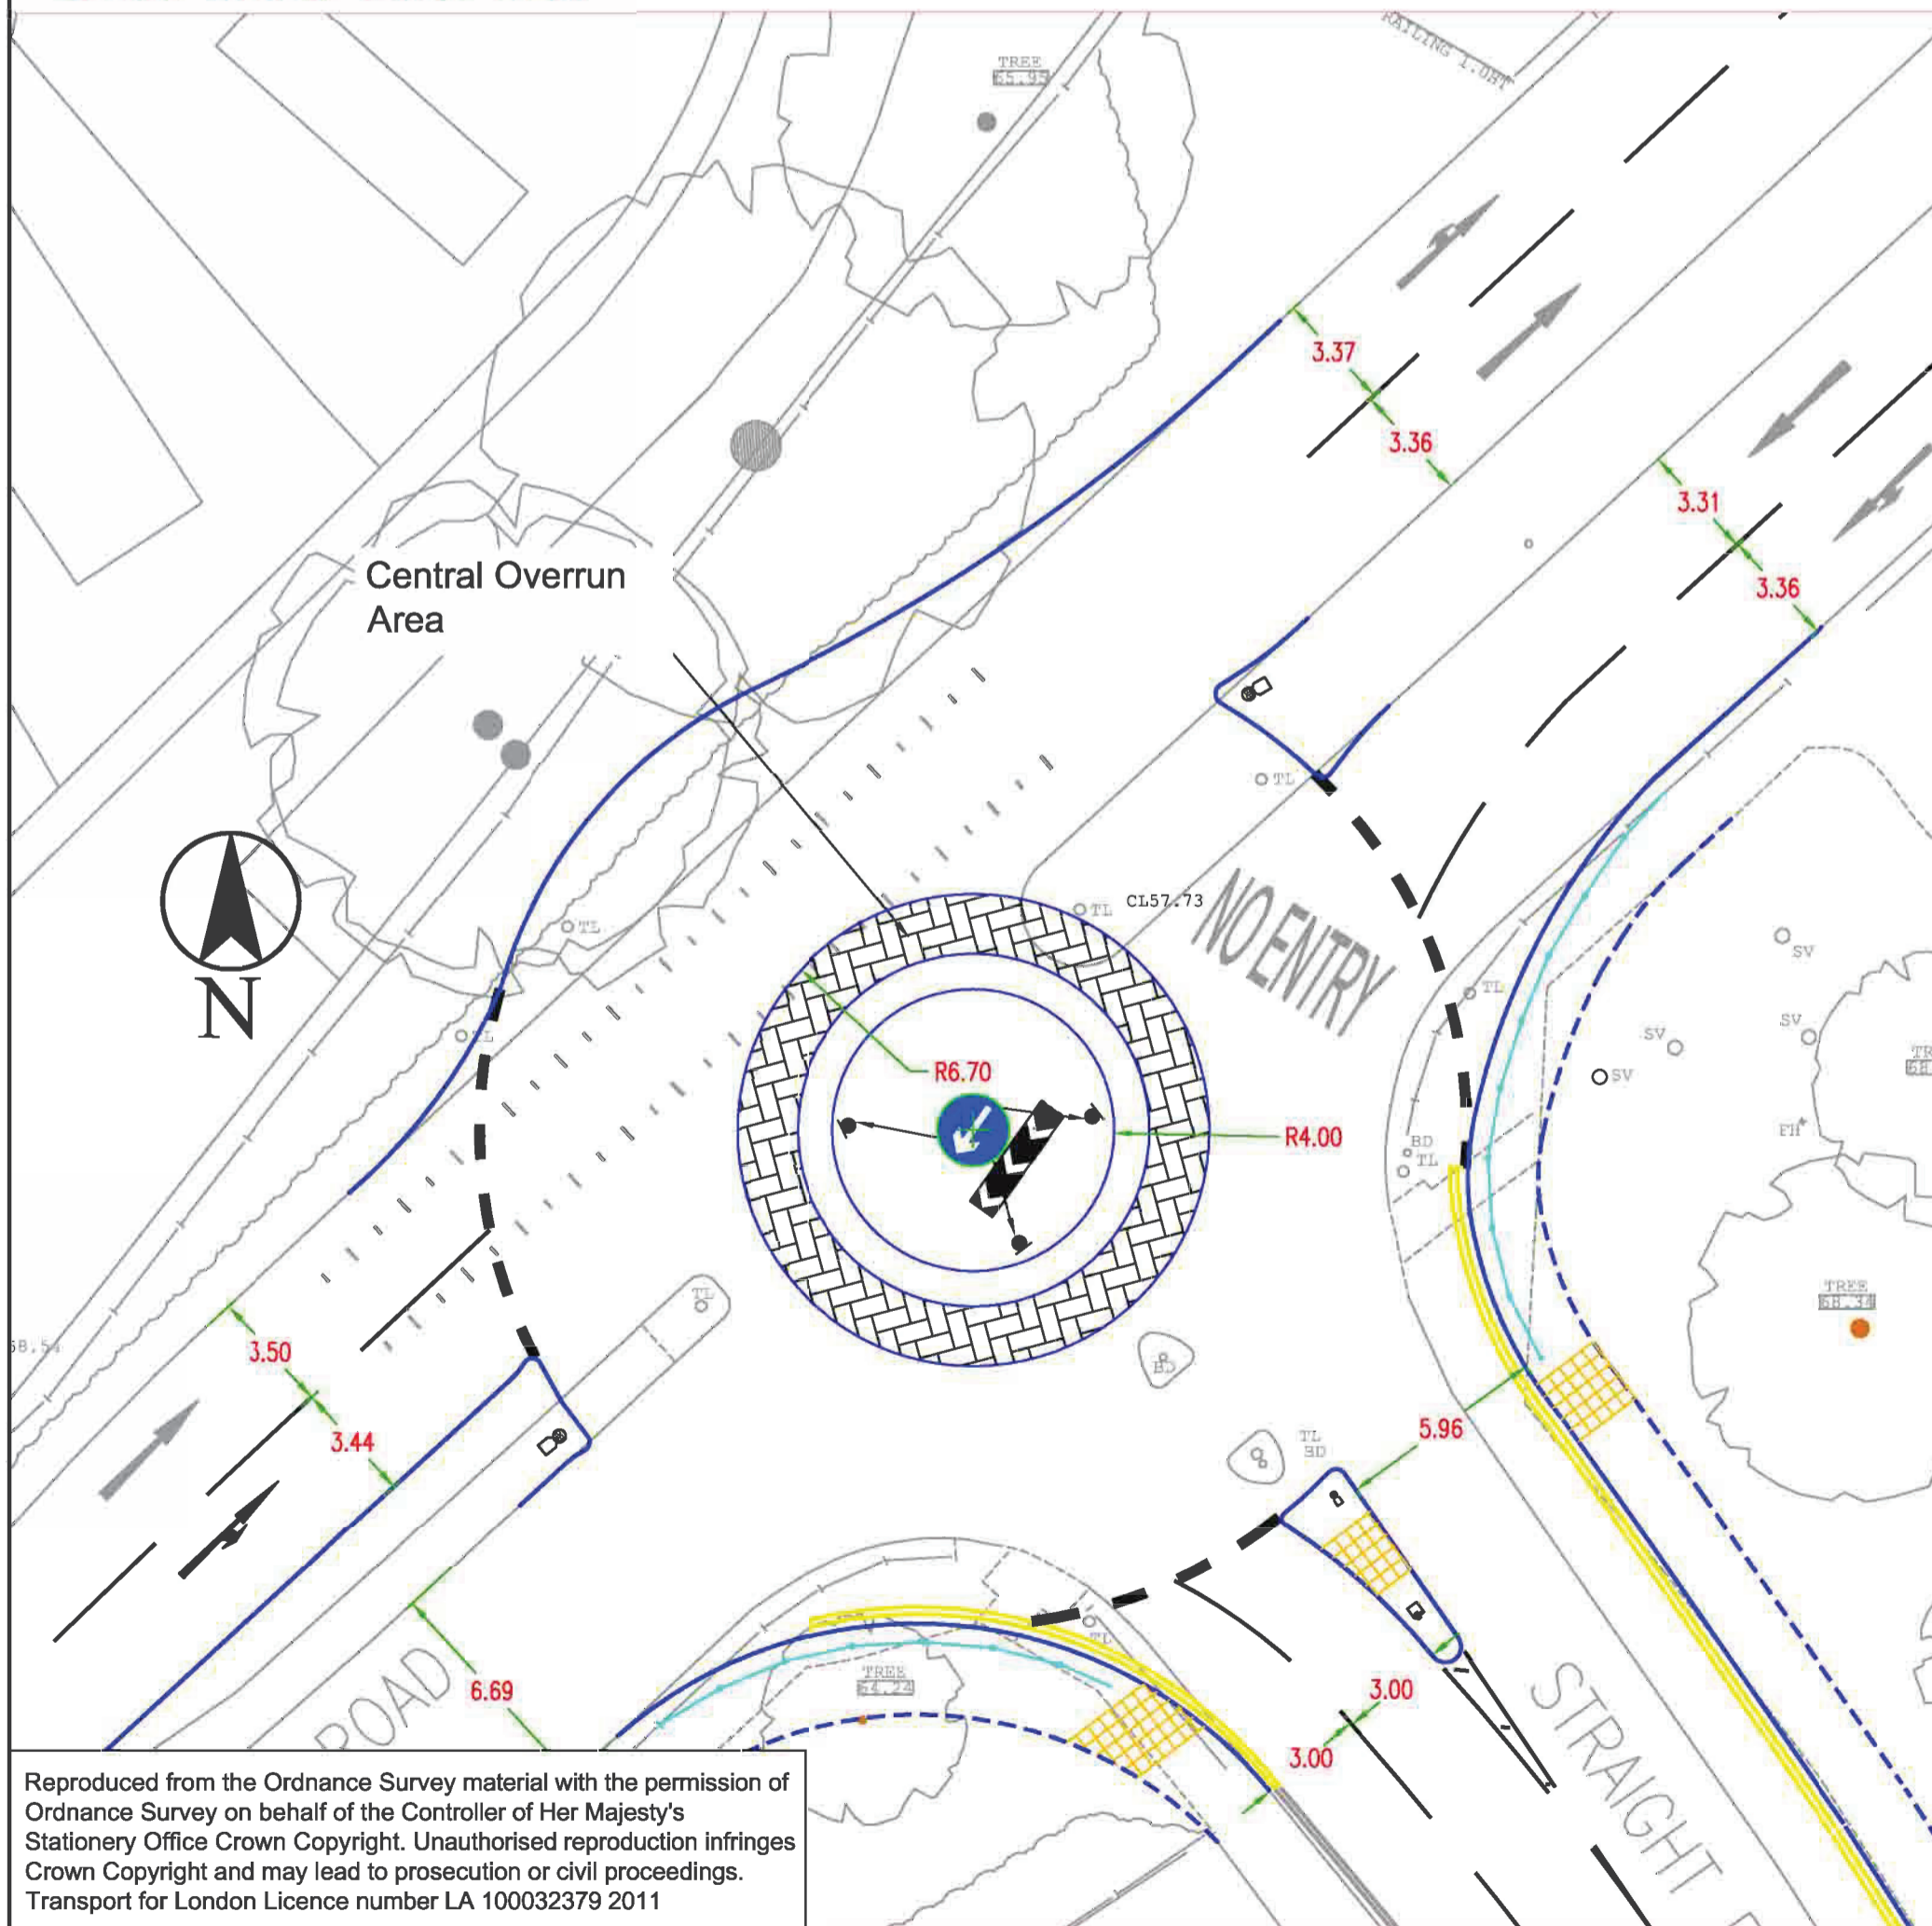

Reproduced from the Ordnance Survey material with the permission of Ordnance Survey on behalf of the Controller of Her Majesty's Stationery Office Crown Copyright. Unauthorised reproduction infringes Crown Copyright and may lead to prosecution or civil proceedings. Transport for London Licence number LA 100032379 2011

**SIGNAL LAYOUT SCALE 1:200**

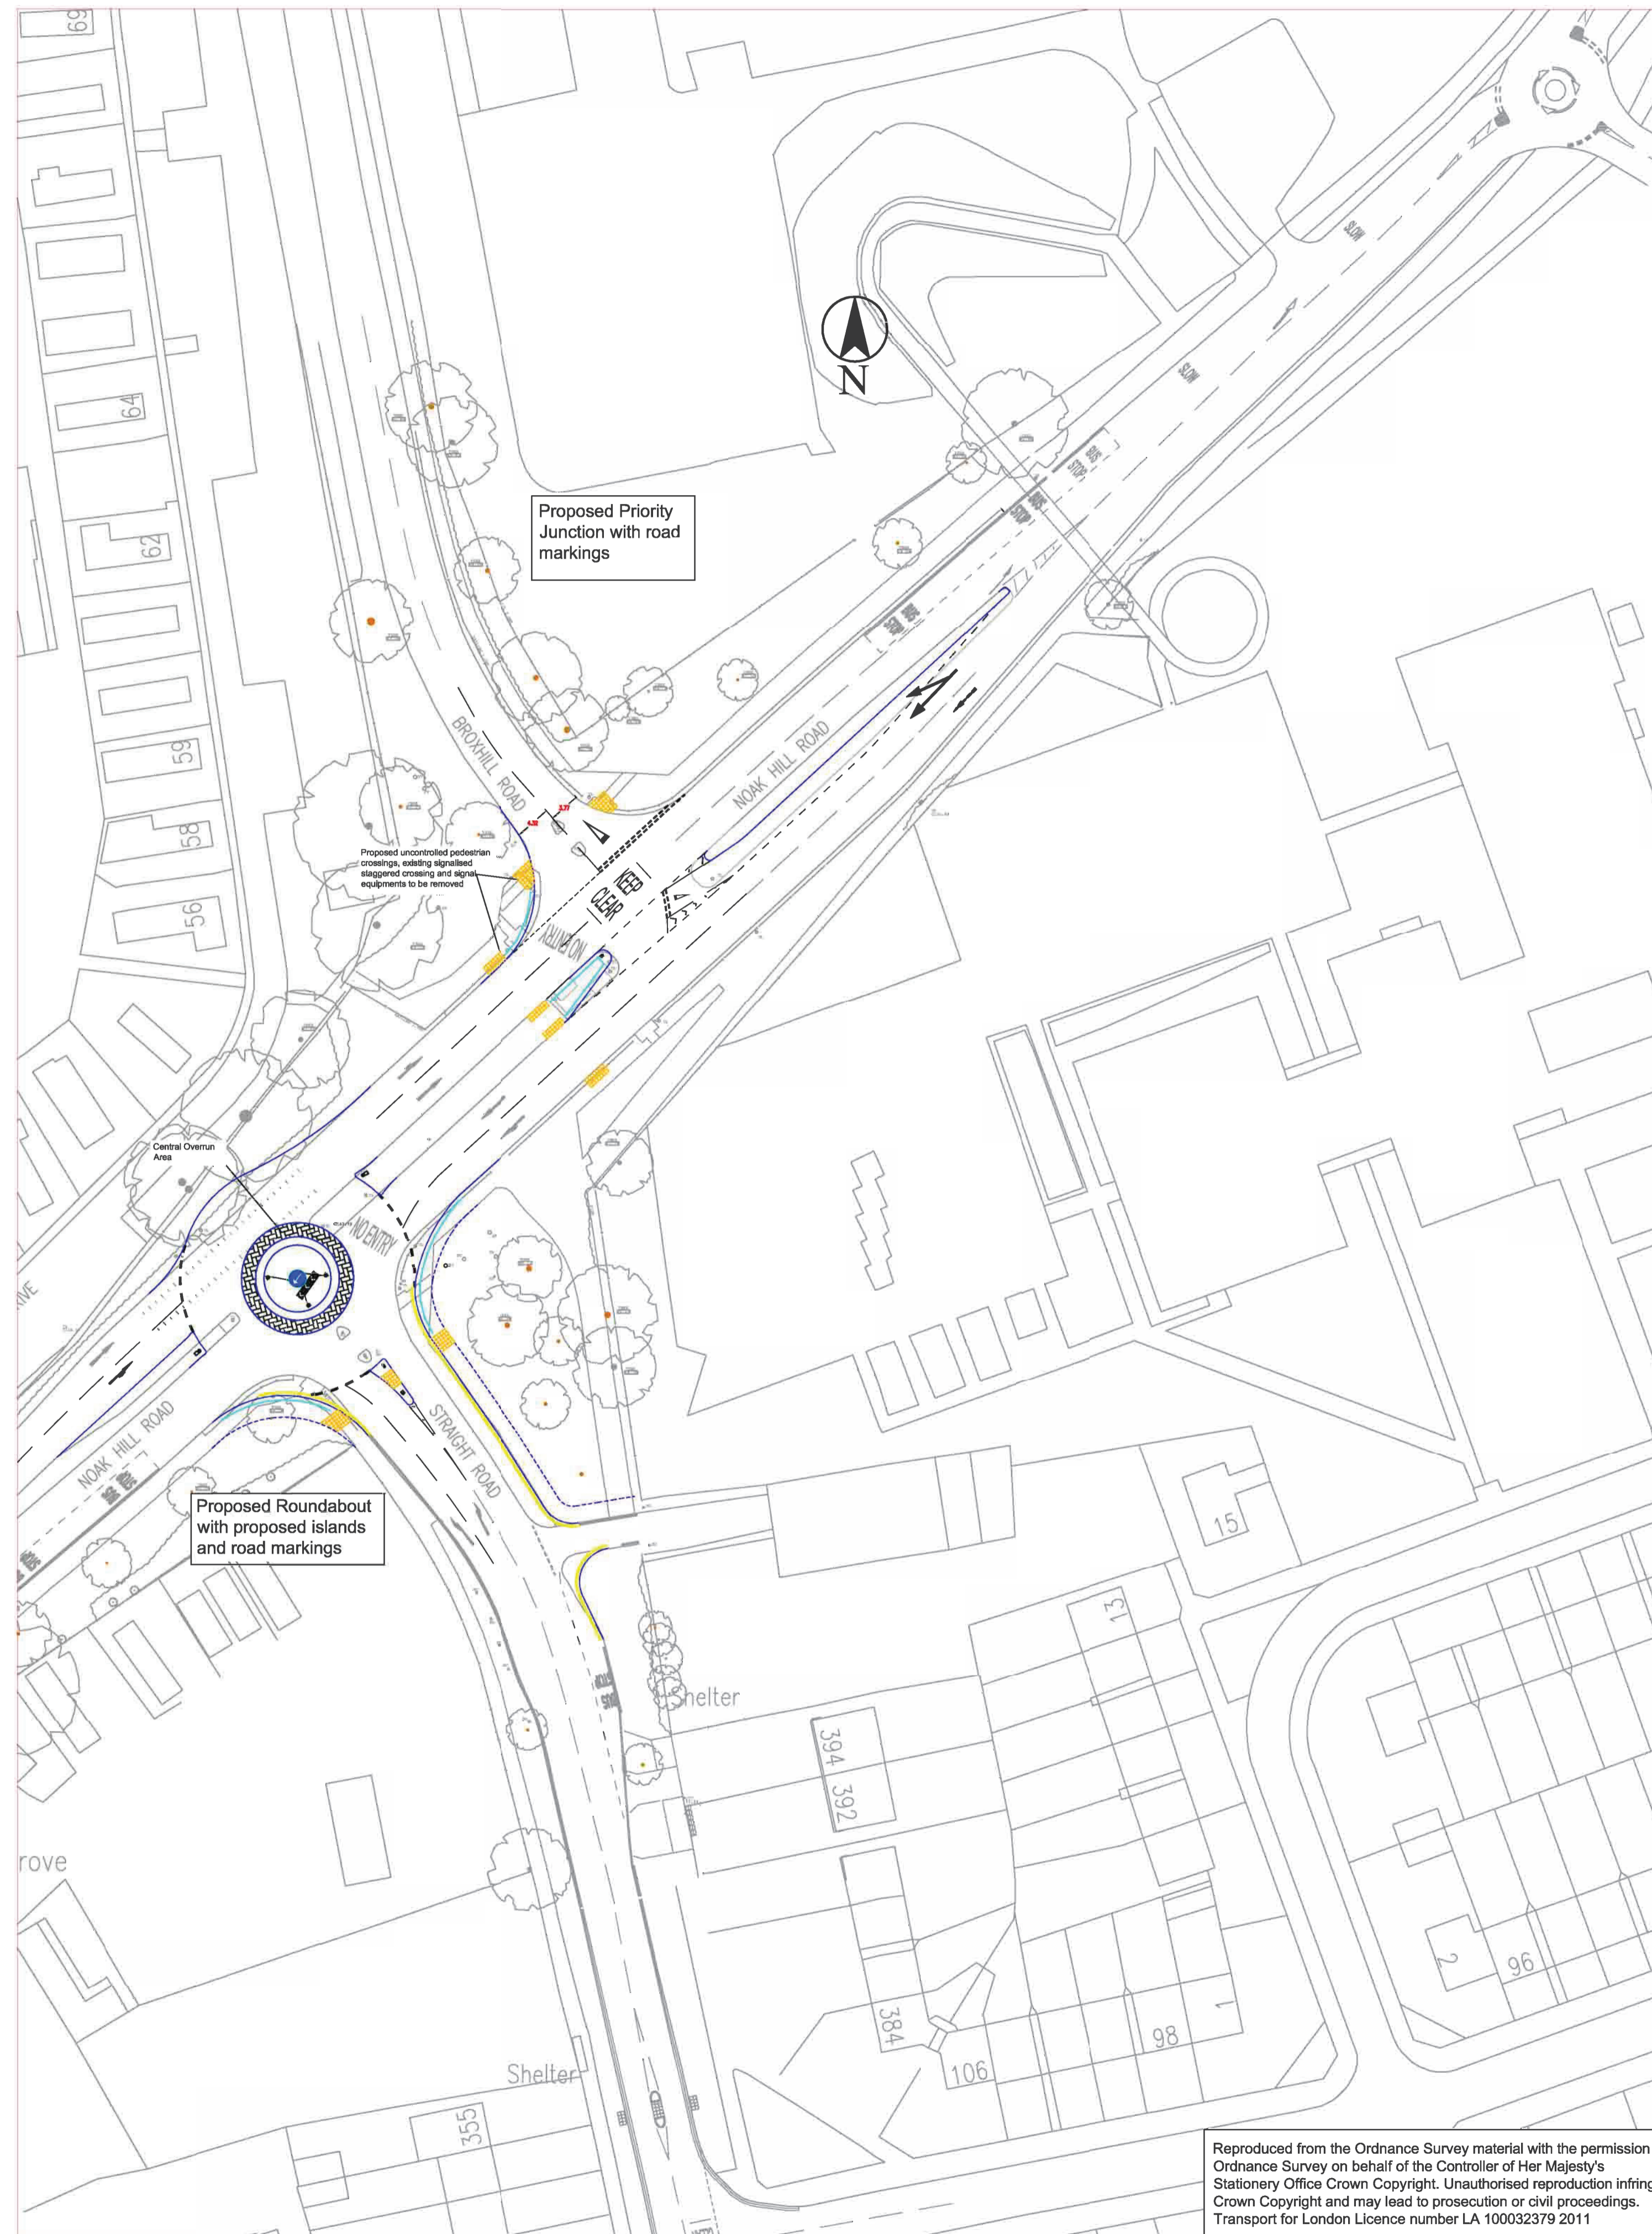

Reproduced from the Ordnance Survey material with the permission of Ordnance Survey on behalf of the Controller of Her Majesty's Stationery Office Crown Copyright. Unauthorised reproduction infringes Crown Copyright and may lead to prosecution or civil proceedings. Transport for London Licence number LA 100032379 2011

**LAYOUT SCALE 1:500**

**LEGEND**

- Existing Road Marking
- Proposed Road Marking
- Proposed kerblines for traffic island
- Proposed edging for the back of footway
- ☐ Proposed Illuminated Traffic Bollard
- ☐ Proposed Buff Tactile Paving
- Proposed Road Signs

0	18-01-2012	First Issue	LPB/BMS	TJP	TJP	TJP
Rev	Rev. Date	Purpose of revision	Drawn	Checked	Reviewed	Approved



Tower Bridge Court, 224/226 Tower Bridge Road, London, SE1 2UP  
 Tel: +44(0)20 7403 3330 Fax: +44(0)20 7939 1418  
 www.jacobs.com

Project  
 TRAFFIC & ENGINEERING TECHNICAL SERVICES  
 THE WHITWORTH CENTRE  
 NOAK HILL ROAD  
 ROMFORD RM3 7YA  
 TELEPHONE No: 01708 433704  
 FAX No: 01708 433719  
 E-MAIL: technicalservices@tfl.gov.uk

Drawing title  
**Broxhill Road / Straight Road / Noak Hill Road  
 Compact Roundabout  
 and 'T' Junction Design  
 Option 4**

Drawing status  
 Preliminary Design

Scale  
 As Shown @ A1 DO NOT SCALE

Jacobs No.  
 Client no. B1687400

Drawing number  
 B1687400/PRRDB/OPT4

This drawing is not to be used in whole or part other than for the intended purpose and project as defined on this drawing. Refer to the contract for full terms and conditions.