


Supermarket

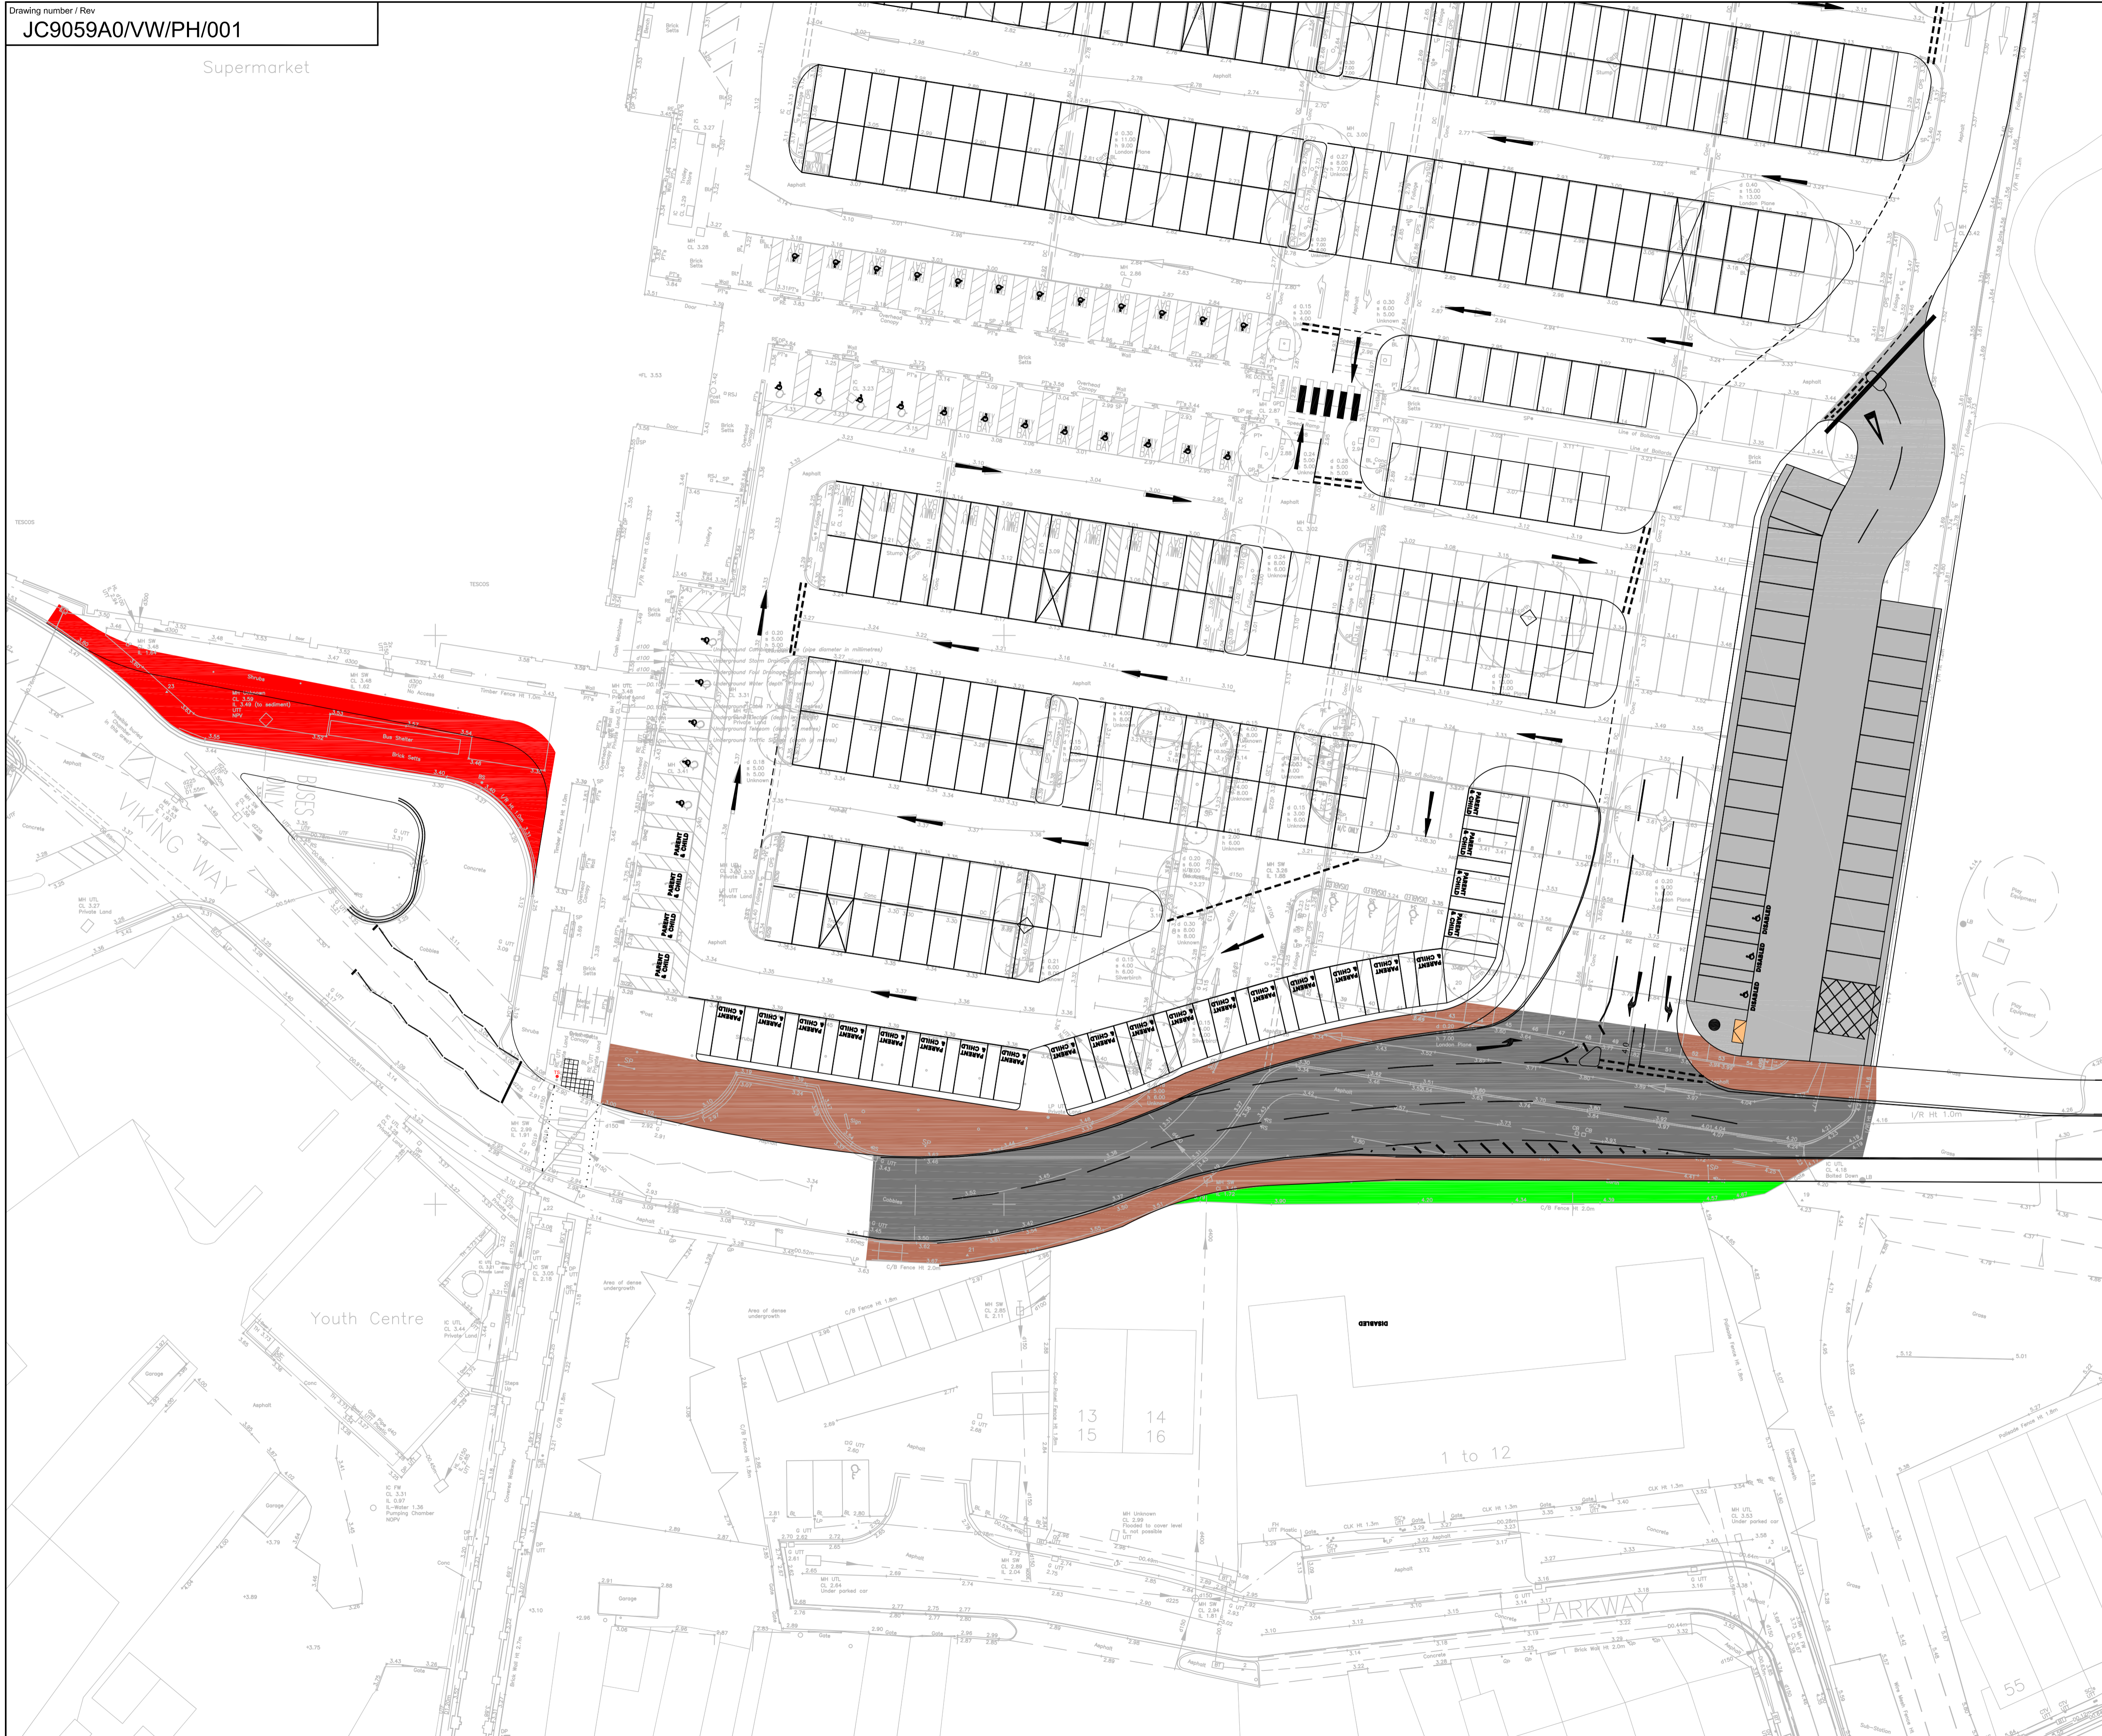

- Tesco land affected by bus stop realignment
- Carriageway
- Council Car Park (Not to be dedicated as public highway).
- Footway/footpaths
- Highway grassed area

Rev	Rev. Date	Purpose of revision	Drawn	Checked	Approved
0			KB	TQ	A.G.

JACOBS
 Tower Bridge Court, 224/226 Tower Bridge Road, London, SE1 2UP
 Tel: +44(0)20 7403 3330 Fax: +44(0)20 7939 1418
 www.jacobsconsultancy.co.uk

Client **London Borough of Havering**

Project **Viking Way & Upminster Road South Relief Road**

Drawing title **Land to be Dedicated as Public Highway**

Drawing status **DRAFT SKETCH ONLY**

Scale **NTS DO NOT SCALE**

Jacobs No. **JC9059A0**

Drawing number **JC9059A0/VW/PH/001** Rev **0**

This drawing is not to be used in whole or part other than for the intended purpose and project as defined on this drawing. Refer to the contract for full terms and conditions.