

**Havering**  
 LONDON BOROUGH  
 STREETCARE - CULTURE & COMMUNITY

10th FLOOR MERCURY HOUSE  
 MERCURY GARDENS  
 ROMFORD, RM1 3DW  
 TELEPHONE No: 01708 434343  
 FAX No: 01708 433721  
 E-MAIL: streetcare@havering.gov.uk

**PURPOSE** Information  
 ©COPYRIGHT  
 This drawing belongs to StreetCare Culture & Community, Traffic & Engineering Section. Neither the whole nor any part thereof may be reproduced without prior written permission.

**JOB TITLE**  
 Upminster Public Consultation

Based upon Ordnance Survey Mapping with the permission of the Controller of Her Majesty's Stationery Office © Crown copyright. Unauthorised reproduction infringes Crown copyright and may lead to prosecution or civil proceedings. London Borough of Havering 100024327

**DRAWING TITLE**  
 Consultation Area


<b>DRAWN BY</b> DJ	<b>CHECKED BY</b> MK	<b>APPROVED BY</b> MK
-----------------------	-------------------------	--------------------------

<b>SCALE (AT A4 SIZE)</b> NTS	<b>DATE</b> 2/09/11	<b>DRAFT</b> ISSUE
----------------------------------	------------------------	-----------------------

<b>ACAD REF:</b> Sheet Size: A4 (210x297)	<b>DRAWING No</b> UPPC/01/01	<b>REVISION</b>
--	---------------------------------	-----------------

<b>REVISION</b>	<b>AMENDMENT</b>		<b>DATE</b>



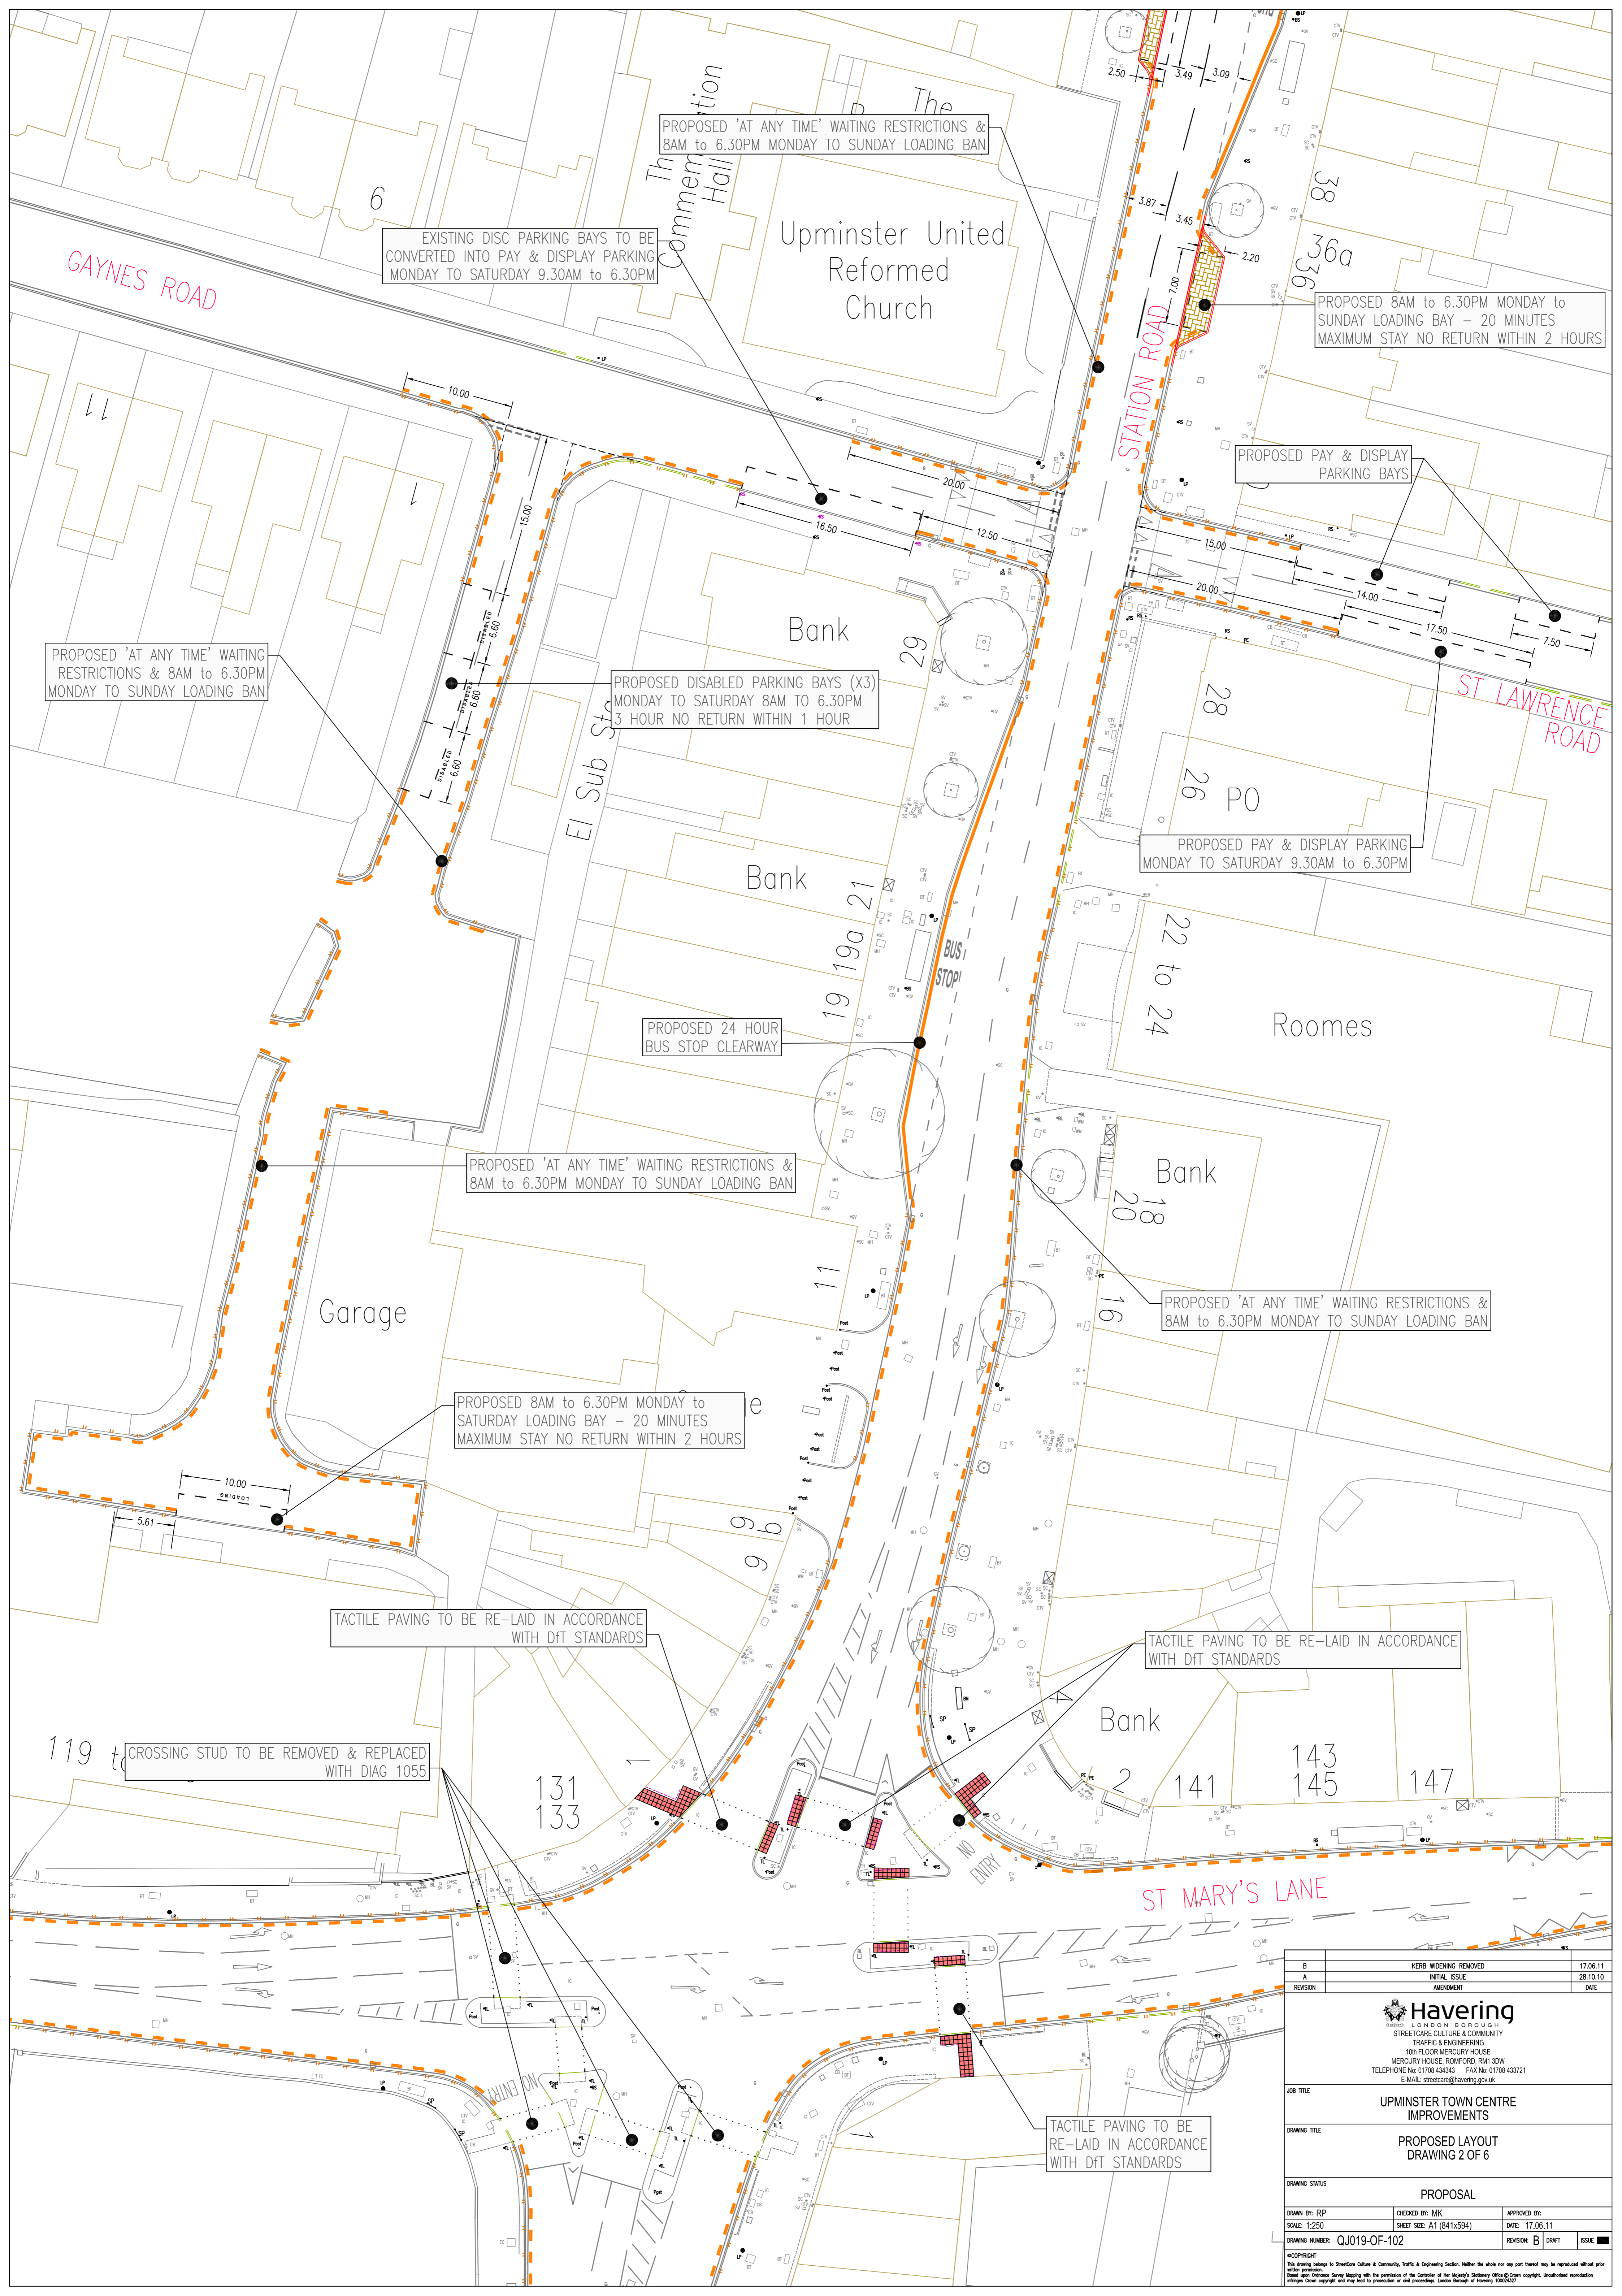

PROPOSED 'AT ANY TIME' WAITING RESTRICTIONS & 8AM to 6.30PM MONDAY TO SUNDAY LOADING BAN

EXISTING DISC PARKING BAYS TO BE CONVERTED INTO PAY & DISPLAY PARKING MONDAY TO SATURDAY 9.30AM to 6.30PM

PROPOSED 8AM to 6.30PM MONDAY to SUNDAY LOADING BAY - 20 MINUTES MAXIMUM STAY NO RETURN WITHIN 2 HOURS

PROPOSED PAY & DISPLAY PARKING BAYS

PROPOSED 'AT ANY TIME' WAITING RESTRICTIONS & 8AM to 6.30PM MONDAY TO SUNDAY LOADING BAN

PROPOSED DISABLED PARKING BAYS (X3) MONDAY TO SATURDAY 8AM to 6.30PM 3 HOUR NO RETURN WITHIN 1 HOUR

PROPOSED PAY & DISPLAY PARKING MONDAY TO SATURDAY 9.30AM to 6.30PM

PROPOSED 24 HOUR BUS STOP CLEARWAY

PROPOSED 'AT ANY TIME' WAITING RESTRICTIONS & 8AM to 6.30PM MONDAY TO SUNDAY LOADING BAN

PROPOSED 'AT ANY TIME' WAITING RESTRICTIONS & 8AM to 6.30PM MONDAY TO SUNDAY LOADING BAN

PROPOSED 8AM to 6.30PM MONDAY to SATURDAY LOADING BAY - 20 MINUTES MAXIMUM STAY NO RETURN WITHIN 2 HOURS

TACTILE PAVING TO BE RE-LAID IN ACCORDANCE WITH DfT STANDARDS

TACTILE PAVING TO BE RE-LAID IN ACCORDANCE WITH DfT STANDARDS

CROSSING STUD TO BE REMOVED & REPLACED WITH DIAG 1055

TACTILE PAVING TO BE RE-LAID IN ACCORDANCE WITH DfT STANDARDS

B	KERB WIDENING REMOVED	17.06.11
A	INITIAL ISSUE	28.10.10
REVISION	AMENDMENT	DATE
 <b>Havering</b> STREETCARE CULTURE & COMMUNITY TRAFFIC & ENGINEERING 10th FLOOR MERCURY HOUSE MERCURY HOUSE, ROMFORD, RM1 3DW TELEPHONE No: 01708 434343 FAX No: 01708 433721 E-MAIL: streetcare@havering.gov.uk		
JOB TITLE		
UPMINSTER TOWN CENTRE IMPROVEMENTS		
DRAWING TITLE		
PROPOSED LAYOUT DRAWING 2 OF 6		
DRAWING STATUS		
PROPOSAL		
DRAWN BY: RFP	CHECKED BY: MK	APPROVED BY:
SCALE: 1:250	SHEET SIZE: A1 (841x594)	DATE: 17.06.11
DRAWING NUMBER: QJ019-OF-102	REVISION: B	DRAFT

© COPYRIGHT  
This drawing belongs to StreetCare Culture & Community, Traffic & Engineering Section. Neither the whole nor any part thereof may be reproduced without prior written permission.  

St Laurence's Church

St Laurence's Church

PROPOSED 6No. PAY & DISPLAY PARKING BAYS  
MONDAY TO SATURDAY 9.30AM to 6.30PM

EXISTING SCHOOL KEEP CLEAR  
MARKINGS TO REMAIN

St Laurence Hall

Library

CORBETS TEY ROAD

PROPOSED 24 HOUR BUS STOP CLEARWAY


PROPOSED 4No. PAY & DISPLAY PARKING BAYS  
MONDAY TO SATURDAY 9.30AM to 6.30PM

PROPOSED 8AM to 6.30PM MONDAY to  
SATURDAY LOADING BAY - 20 MINUTES  
MAXIMUM STAY NO RETURN WITHIN 2 HOURS

PROPOSED KERB BUILD OUT

EXISTING GUARDRAIL TO BE  
RELOCATED TO REAR OF  
FOOTPATH

PROPOSED 8AM to 6.30PM MONDAY to  
SATURDAY LOADING BAY - 20 MINUTES  
MAXIMUM STAY NO RETURN WITHIN 2 HOURS

B	KERB WIDENING REMOVED	17.06.11
A	INITIAL ISSUE	28.10.10
REVISION	AMENDMENT	DATE
 <b>Havering</b> STREETCARE CULTURE & COMMUNITY TRAFFIC & ENGINEERING 10th FLOOR MERCURY HOUSE MERCURY HOUSE, ROMFORD, RM1 3DW TELEPHONE No: 01708 434343 FAX No: 01708 433721 E-MAIL: streetcare@havering.gov.uk		
JOB TITLE	UPMINSTER TOWN CENTRE IMPROVEMENTS	
DRAWING TITLE	PROPOSED LAYOUT DRAWING 3 OF 6	
DRAWING STATUS	PROPOSAL	
DRAWN BY: RFP	CHECKED BY: MK	APPROVED BY:
SCALE: 1:250	SHEET SIZE: A1 (841x594)	DATE: 17.06.11
DRAWING NUMBER: QJ019-OF-103	REVISION: B	DRAFT ISSUE
<small>©COPYRIGHT          This drawing belongs to StreetCare Culture &amp; Community, Traffic &amp; Engineering. Neither the whole nor any part thereof may be reproduced without prior written permission.          Based upon Ordnance Survey Mapping with the permission of the Controller of Her Majesty's Stationery Office. © Crown copyright. Unauthorised reproduction infringes Crown copyright and may lead to prosecution or civil proceedings. London Borough of Havering 17062017</small>		

PROPOSED 8AM to 6.30PM MONDAY to SUNDAY LOADING BAY  
20 MINUTES MAXIMUM STAY NO RETURN WITHIN 2 HOURS

PROPOSED 10No. PAY & DISPLAY PARKING BAYS  
MONDAY TO SATURDAY 9.30AM to 6.30PM

PROPOSED 8No. PAY & DISPLAY PARKING BAYS  
MONDAY TO SATURDAY 9.30AM to 6.30PM

EXISTING GUARDRAIL TO BE RELOCATED  
TO REAR OF FOOTPATH

PROPOSED 8AM to 6.30PM MONDAY to SUNDAY LOADING BAY  
20 MINUTES MAXIMUM STAY NO RETURN WITHIN 2 HOURS

PROPOSED KERB BUILD OUT

PROPOSED 24 HOUR BUS STOP CLEARWAY

PROPOSED 6No. PAY & DISPLAY PARKING BAYS  
MONDAY TO SATURDAY 9.30AM to 6.30PM


PROPOSED "AT ANY TIME" WAITING RESTRICTIONS &  
8AM to 6.30PM MONDAY TO SUNDAY LOADING BAN

Upminster  
Park

CORBETS TEY ROAD


STEWART AVENUE

SPRINGFIELD GARDENS

B	KERB WIDENING REMOVED	17.06.11
A	INITIAL ISSUE	28.10.10
REVISION	AMENDMENT	DATE
 <b>Havering</b> STREETCARE CULTURE & COMMUNITY TRAFFIC & ENGINEERING 10th FLOOR MERCURY HOUSE MERCURY HOUSE, ROMFORD, RM1 3DW TELEPHONE No: 01708 434343 FAX No: 01708 433721 E-MAIL: streetcare@havering.gov.uk		
JOB TITLE	UPMINSTER TOWN CENTRE IMPROVEMENTS	
DRAWING TITLE	PROPOSED LAYOUT DRAWING 4 OF 6	
DRAWING STATUS	PROPOSAL	
DRAWN BY: RFP	CHECKED BY: MK	APPROVED BY:
SCALE: 1:250	SHEET SIZE: A1 (841x594)	DATE: 17.06.11
REVISION NUMBER: QJ019-OF-104	REVISION: B	DRAWN: MK

© COPYRIGHT  
This drawing belongs to StreetCare & Community, Traffic & Engineering Section. Neither the whole nor any part thereof may be reproduced without prior written permission.  



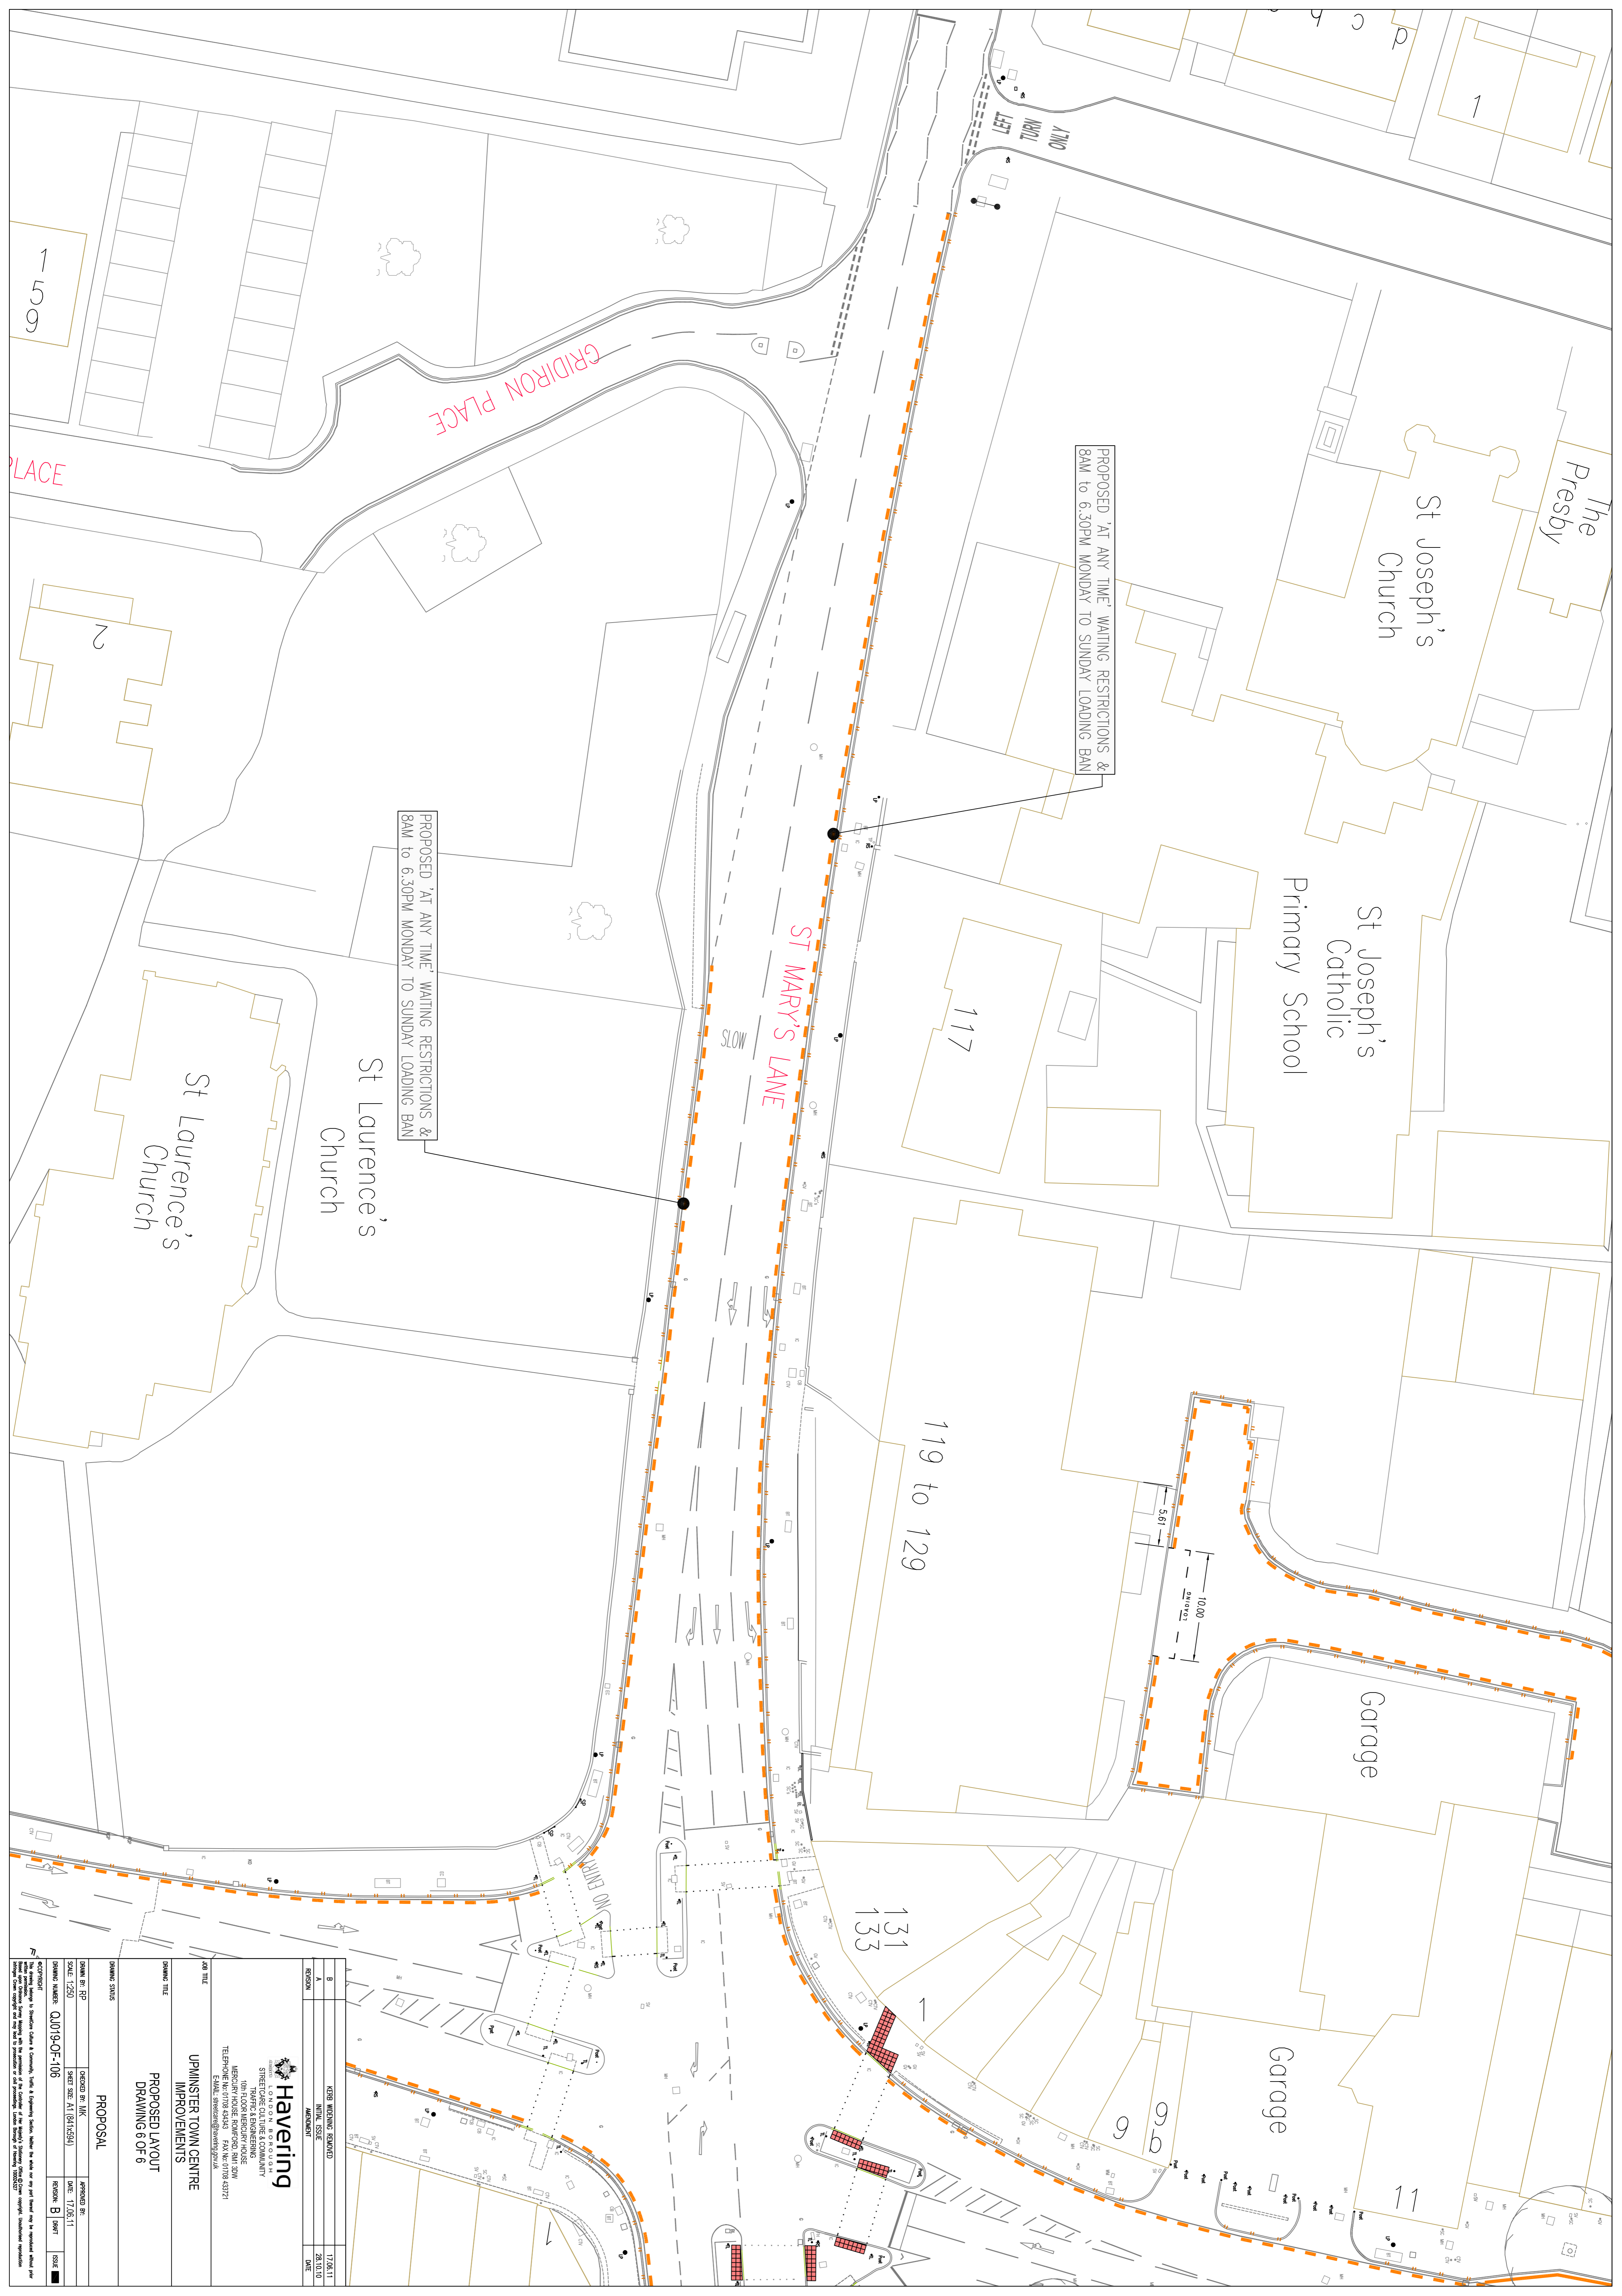

PROPOSED 'AT ANY TIME' WAITING RESTRICTIONS & 8AM TO 6.30PM MONDAY TO SUNDAY LOADING BAN

PROPOSED 'AT ANY TIME' WAITING RESTRICTIONS & 8AM TO 6.30PM MONDAY TO SUNDAY LOADING BAN

10.000  
5.617

119 to 129

131  
133

1505

2

1


**HaVering**  
STREETCARE, CULTURE & COMMUNITY  
TRAFFIC & ENGINEERING  

**UPMINSTER TOWN CENTRE IMPROVEMENTS**

**PROPOSED LAYOUT DRAWING 6 OF 6**



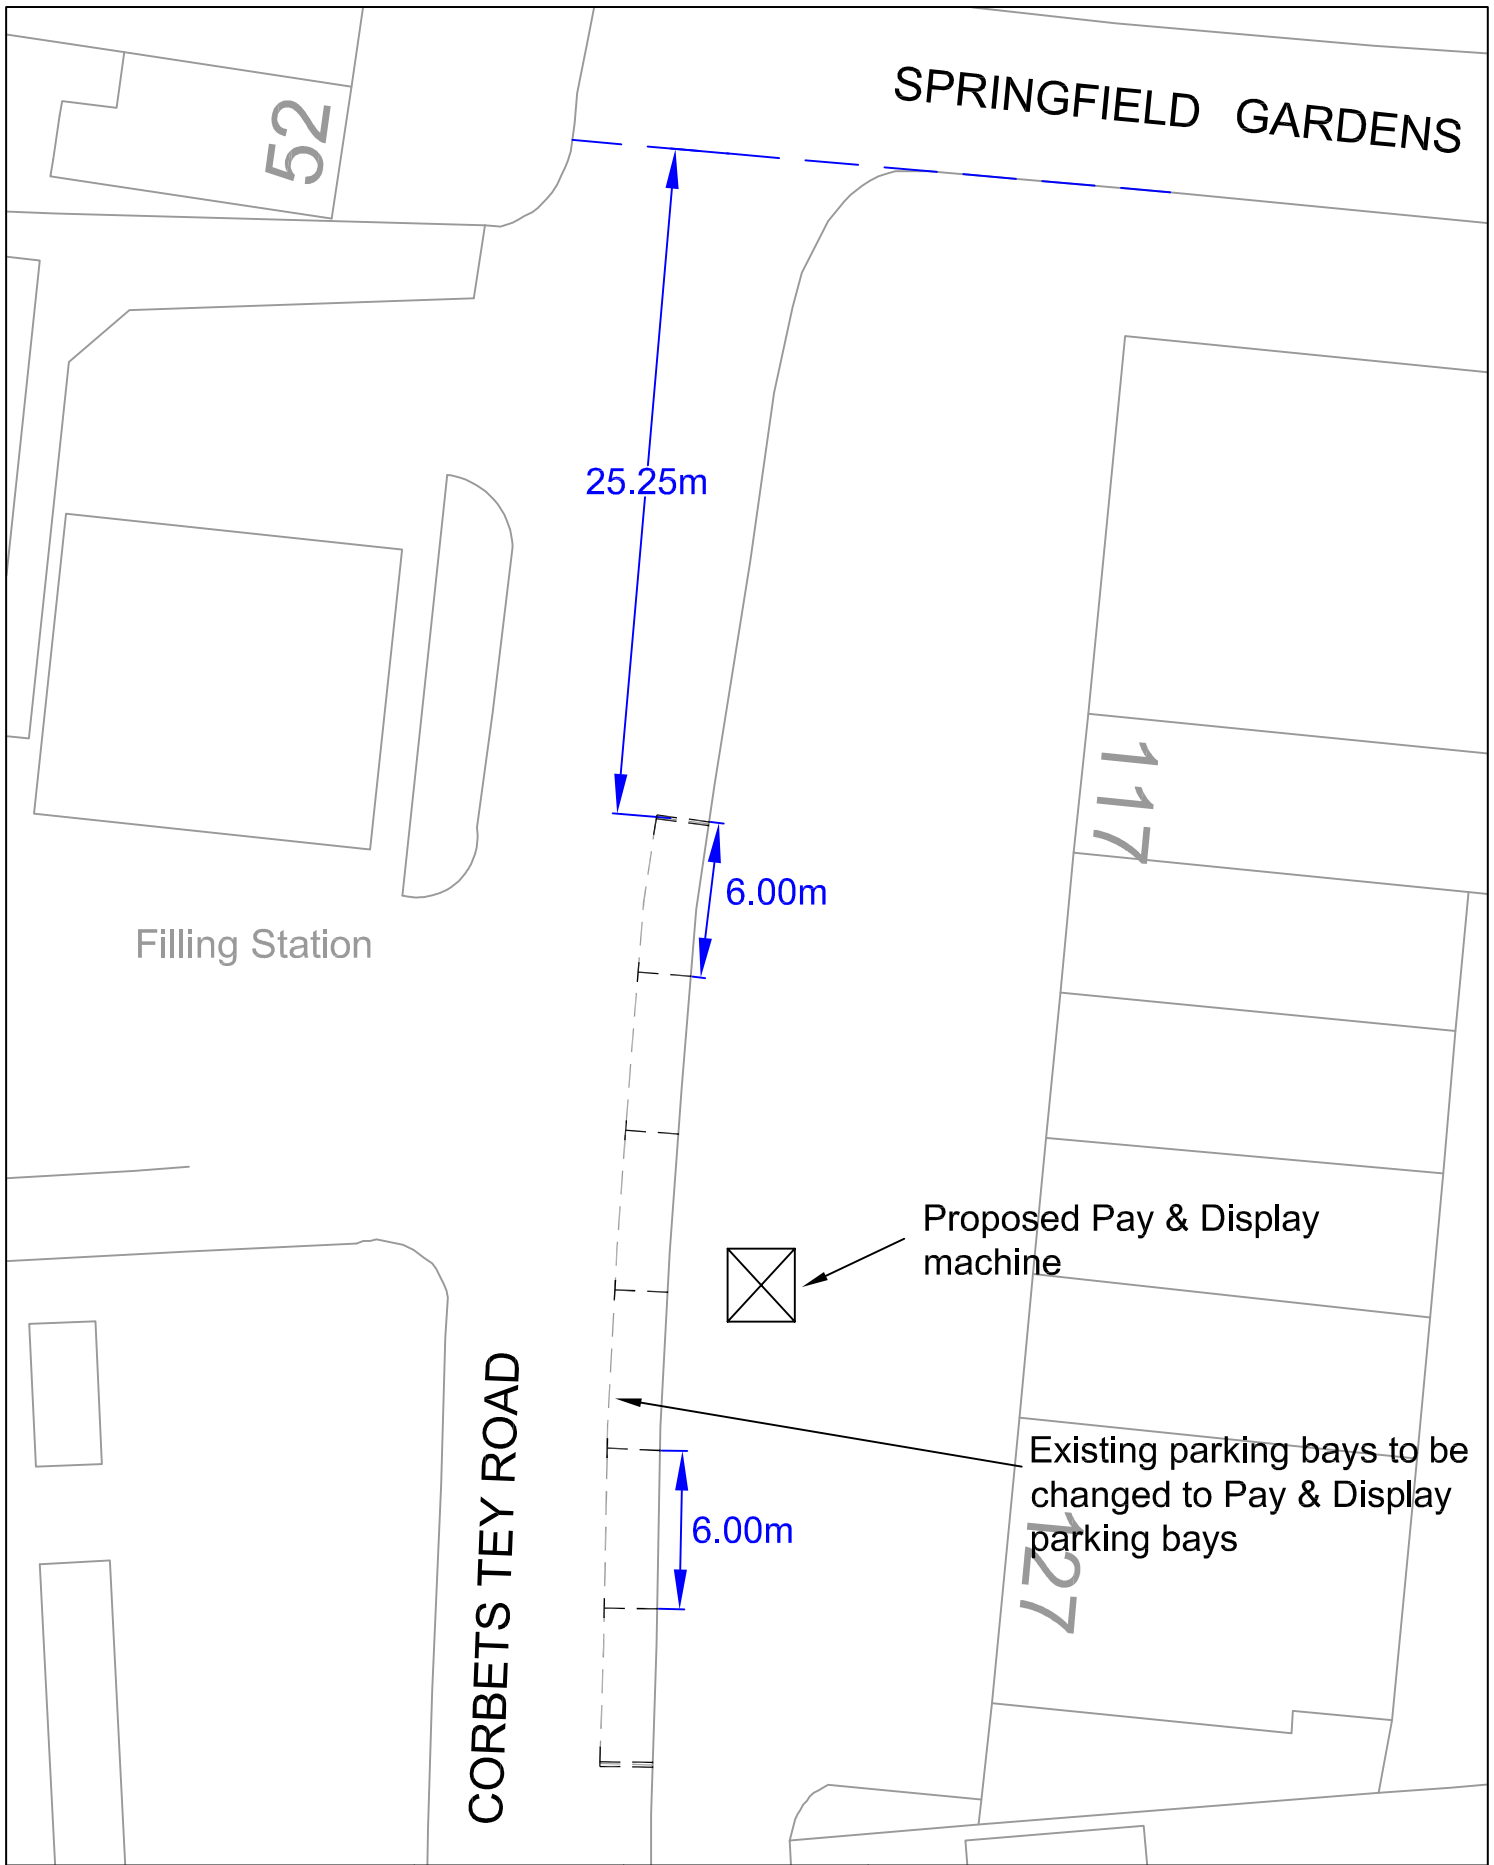

<b>Havering</b> LONDON BOROUGH STREETCARE - CULTURE & COMMUNITY		10th FLOOR MERCURY HOUSE MERCURY GARDENS ROMFORD, RM1 3DW TELEPHONE No: 01708 434343 FAX No: 01708 433721 E-MAIL: streetcare@havering.gov.uk		<b>PURPOSE</b> Information		<b>©COPYRIGHT</b> This drawing belongs to StreetCare Culture & Community, Traffic & Engineering Section. Neither the whole nor any part thereof may be reproduced without prior written permission.	
<b>JOB TITLE</b> Corbets Tey Road		Based upon Ordnance Survey Mapping with the permission of the Controller of Her Majesty's Stationery Office © Crown copyright. Unauthorised reproduction infringes Crown copyright and may lead to prosecution or civil proceedings. London Borough of Havering 100024327		<b>DRAWN BY</b> DJ		<b>CHECKED BY</b> MK	
<b>DRAWING TITLE</b> Proposed Pay & Display Parking Bays		<b>APPROVED BY</b> IH		<b>SCALE (AT A4 SIZE)</b> NTS		<b>DATE</b> 1/07/11	
DRAFT ISSUE		<b>ACAD REF:</b> Sheet Size: A4 (210x297)		<b>DRAWING No</b> CTR/01/01		<b>REVISION</b> REVISION AMENDMENT	
						<b>DATE</b>	