


PURPOSE: PURPOSE

NOTES:
 © COPYRIGHT

REVISION A Zebra markings reduced 05/12/18 REVISION / AMENDMENT DATE	
JOB TITLE COLLIER ROW AREA ACCIDENT REDUCTION PROGRAMME	
DRAWING TITLE PROPOSED ZEBRA CROSSING	
SCALE NTS AD/D REF: A3 (257420)	DRAWING No Q0007/1
DATE OCT15	DATE OCT15
ISSUE VS VS VS	APPROVED BY MP MP MP
Drawn by VS Checked by VS Approved by MP	
Drawn by VS Checked by VS Approved by MP	

Having


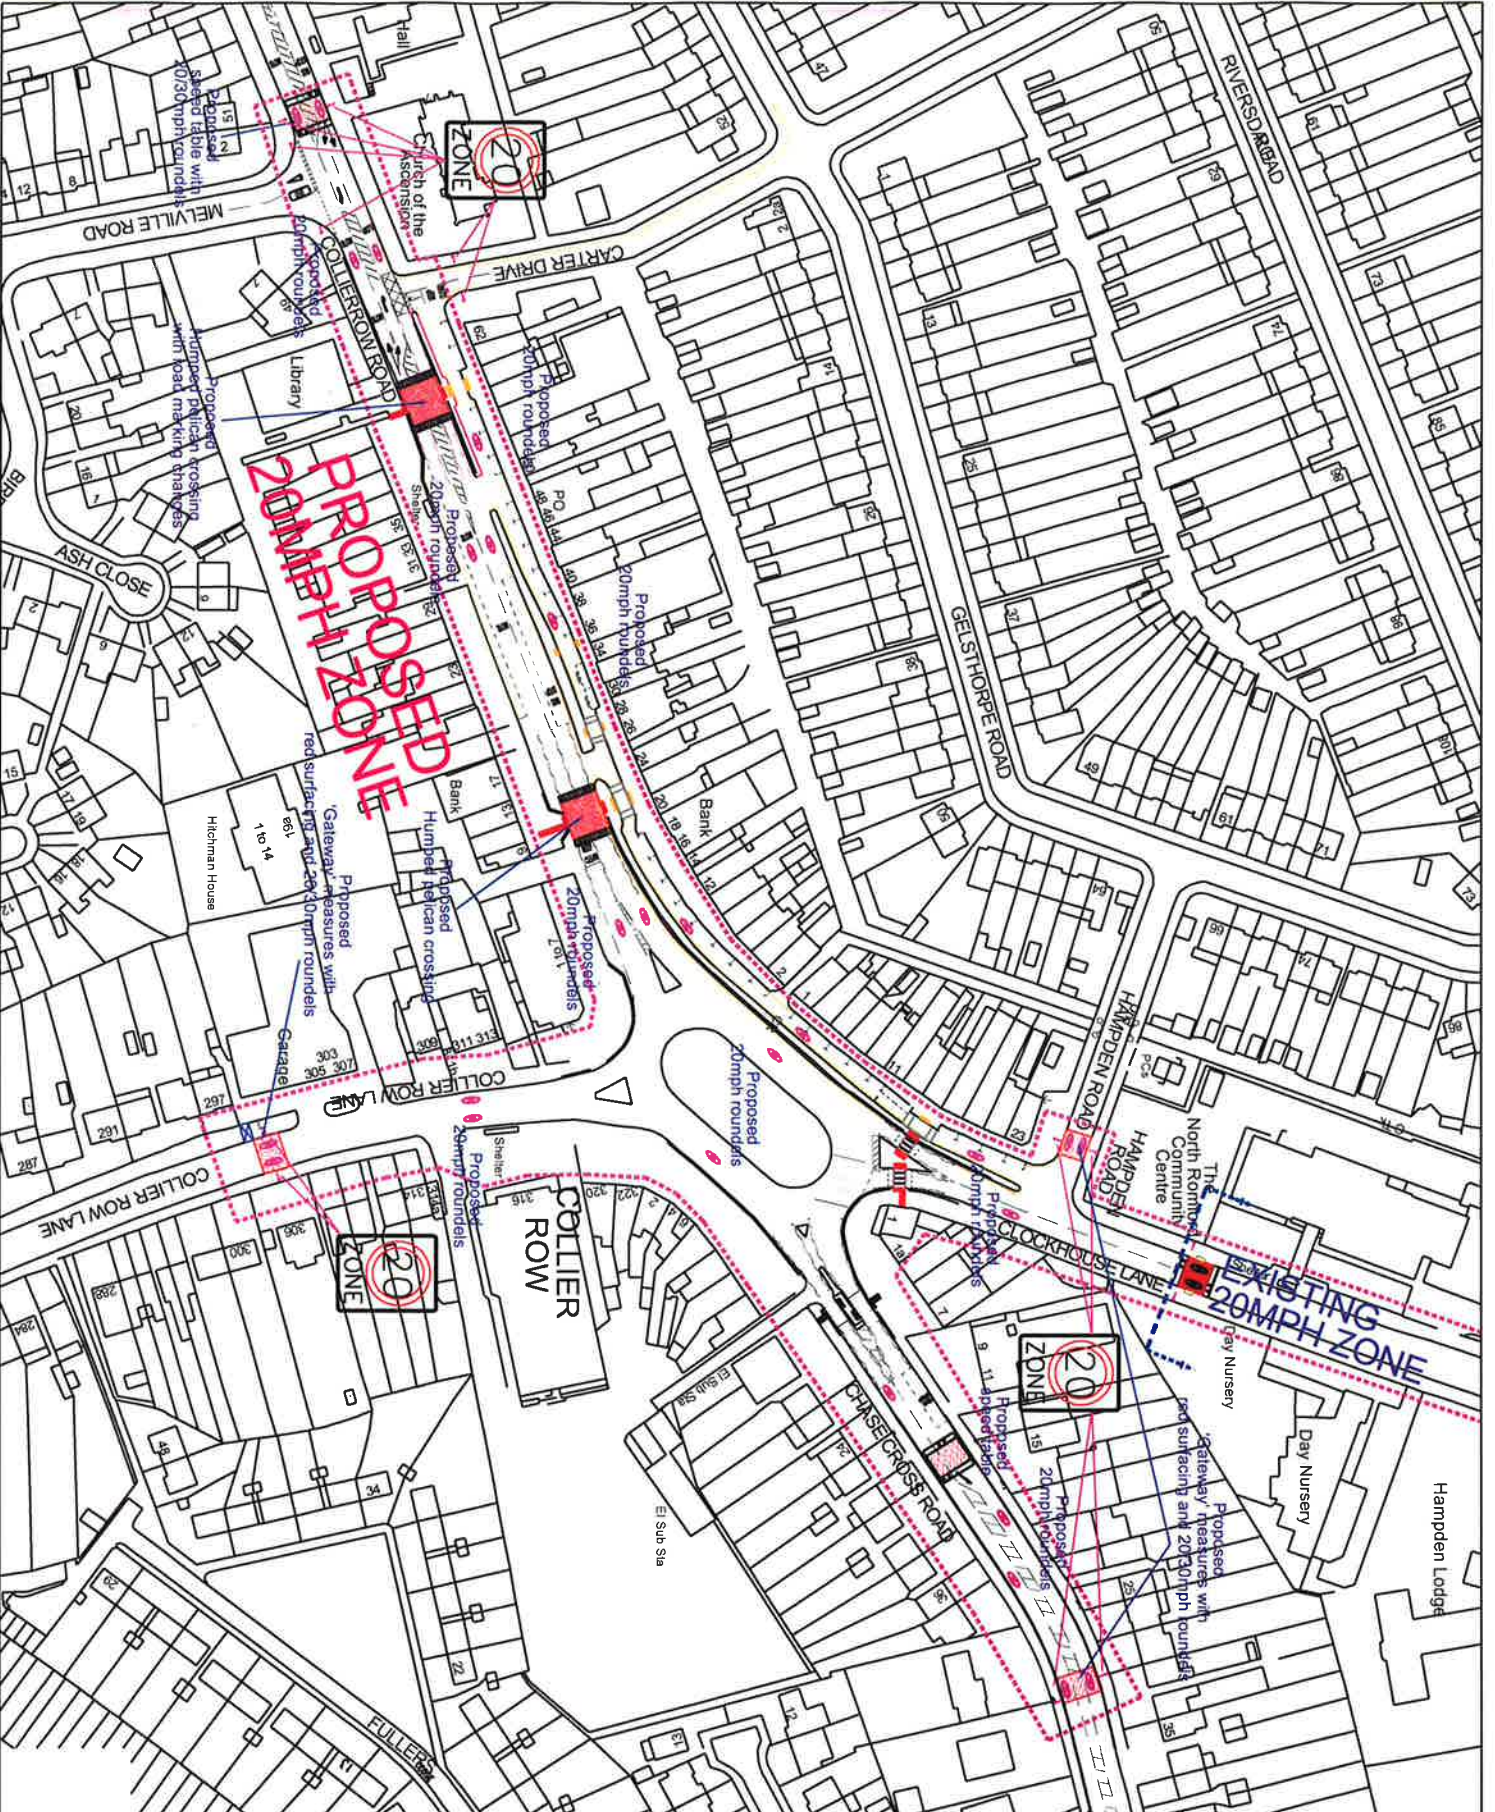

PURPOSE PURPOSE


COPYRIGHT This drawing is the copyright of the City of Havering and is not to be used for any other purpose without the written permission of the City of Havering.

NOTES


REVISION / AMENDMENT	DATE
JOB TITLE	
COLLIER ROW AREA	
ACCIDENT REDUCTION PROGRAMME	
DRAWING TITLE	
PROPOSED	
20MPH ZONE	
DRAWN BY	CHECKED BY
VS	VS
DATE	DATE
OCT15	OCT15
SCALE	APPROVED BY
NTS	MP
ACAD REF	ISSUE
Sheet No: A3 (237420)	DRAWING No: Q000772



Havering

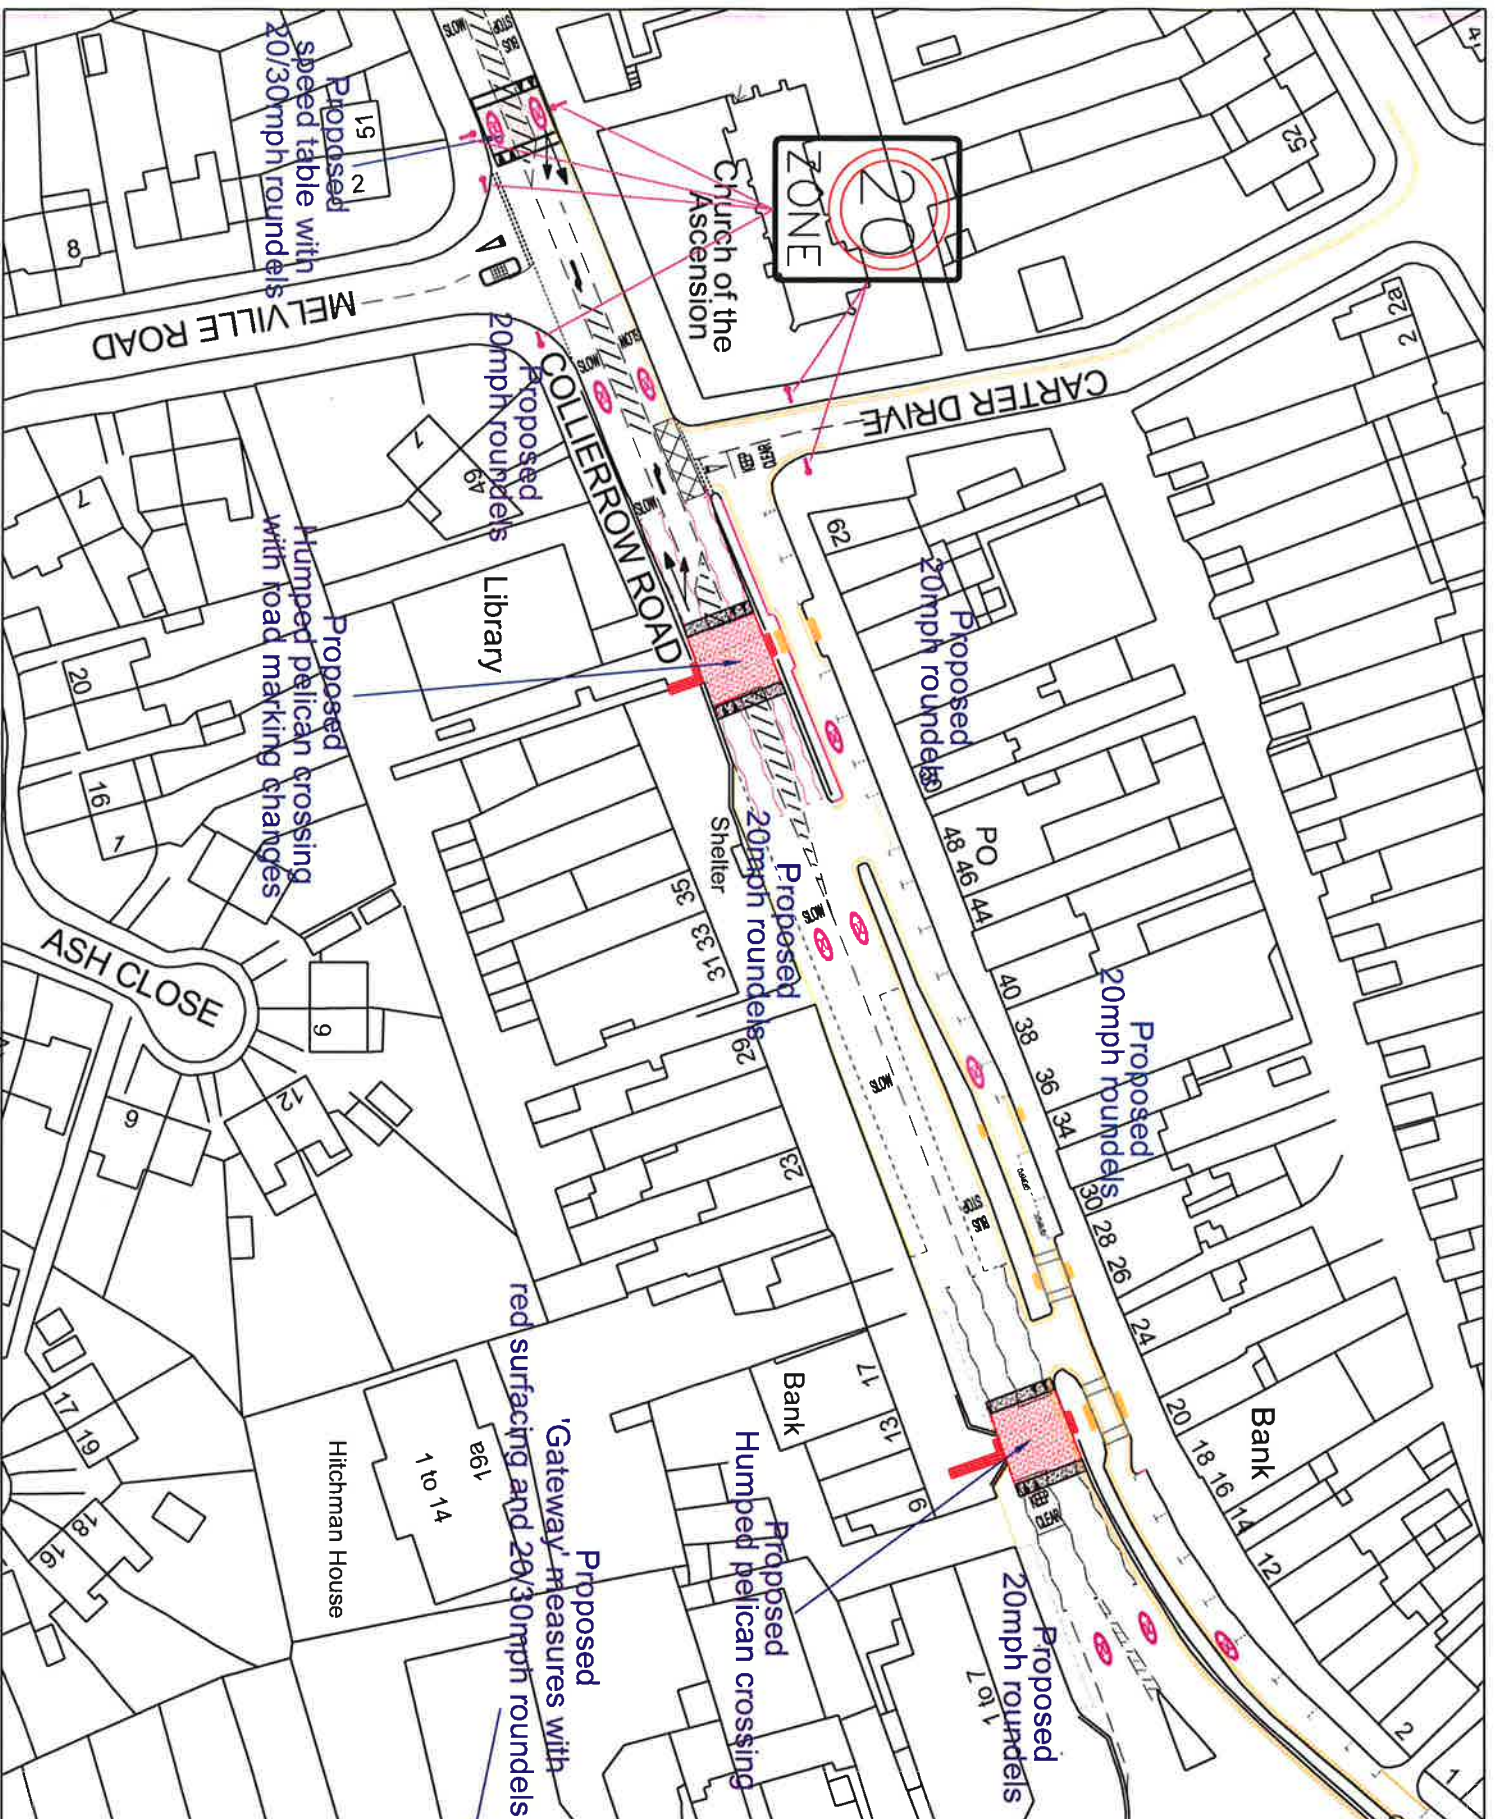


REVISION / AMENDMENT			
NO.	DESCRIPTION	DATE	DATE
JOB TITLE COLLIER ROW AREA ACCIDENT REDUCTION PROGRAMME			
DRAWING TITLE PROPOSED 20MPH ZONE			
DRAWN BY VS	CHECKED BY VS	APPROVED BY MP	DATE OCT15
SCALE NTS	DATE OCT15	ISSUE	DRAWING No Q0007/3
AC/DJ REF:	Sheet No: A3 (297x420)	DATE	DATE

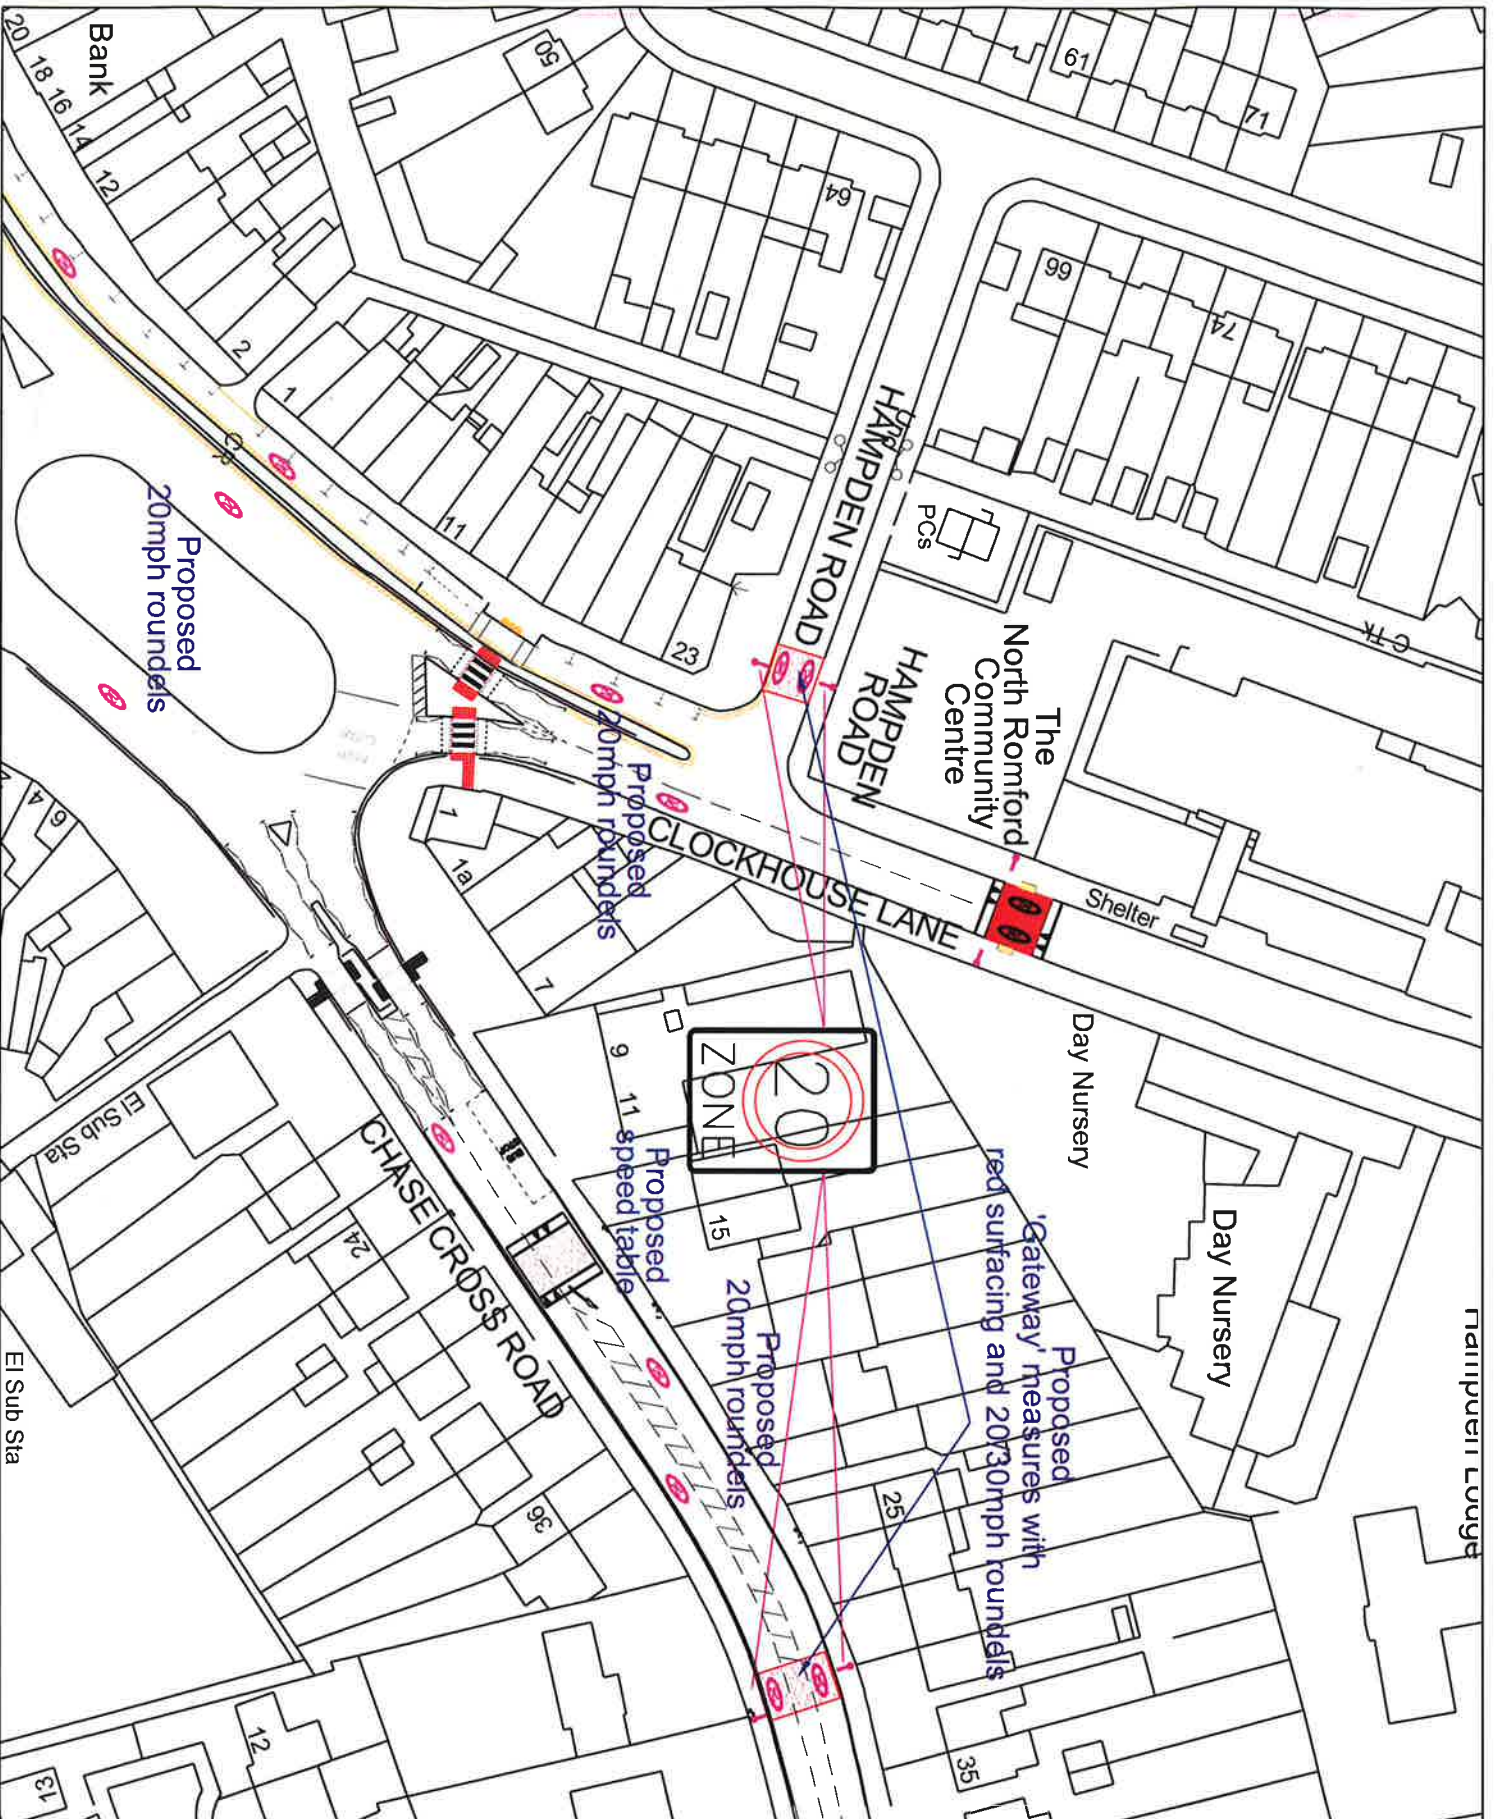


IP/PROPOSED | **IP/PROPOSED**


NOTES

REVISION / AMENDMENT		DATE
JOB TITLE		
COLLIER ROW AREA		
ACCIDENT REDUCTION PROGRAMME		
DRAWING TITLE		
PROPOSED		
20MPH ZONE		
DRAWN BY	CHECKED BY	APPROVED BY
VS	VS	MP
SCALE	DATE	DRAWN
NTS	06/11/15	ISSUE
ACAD REF:	DRAWING NO	
Sheet Size: A3 (297x420)	Q0007/4	

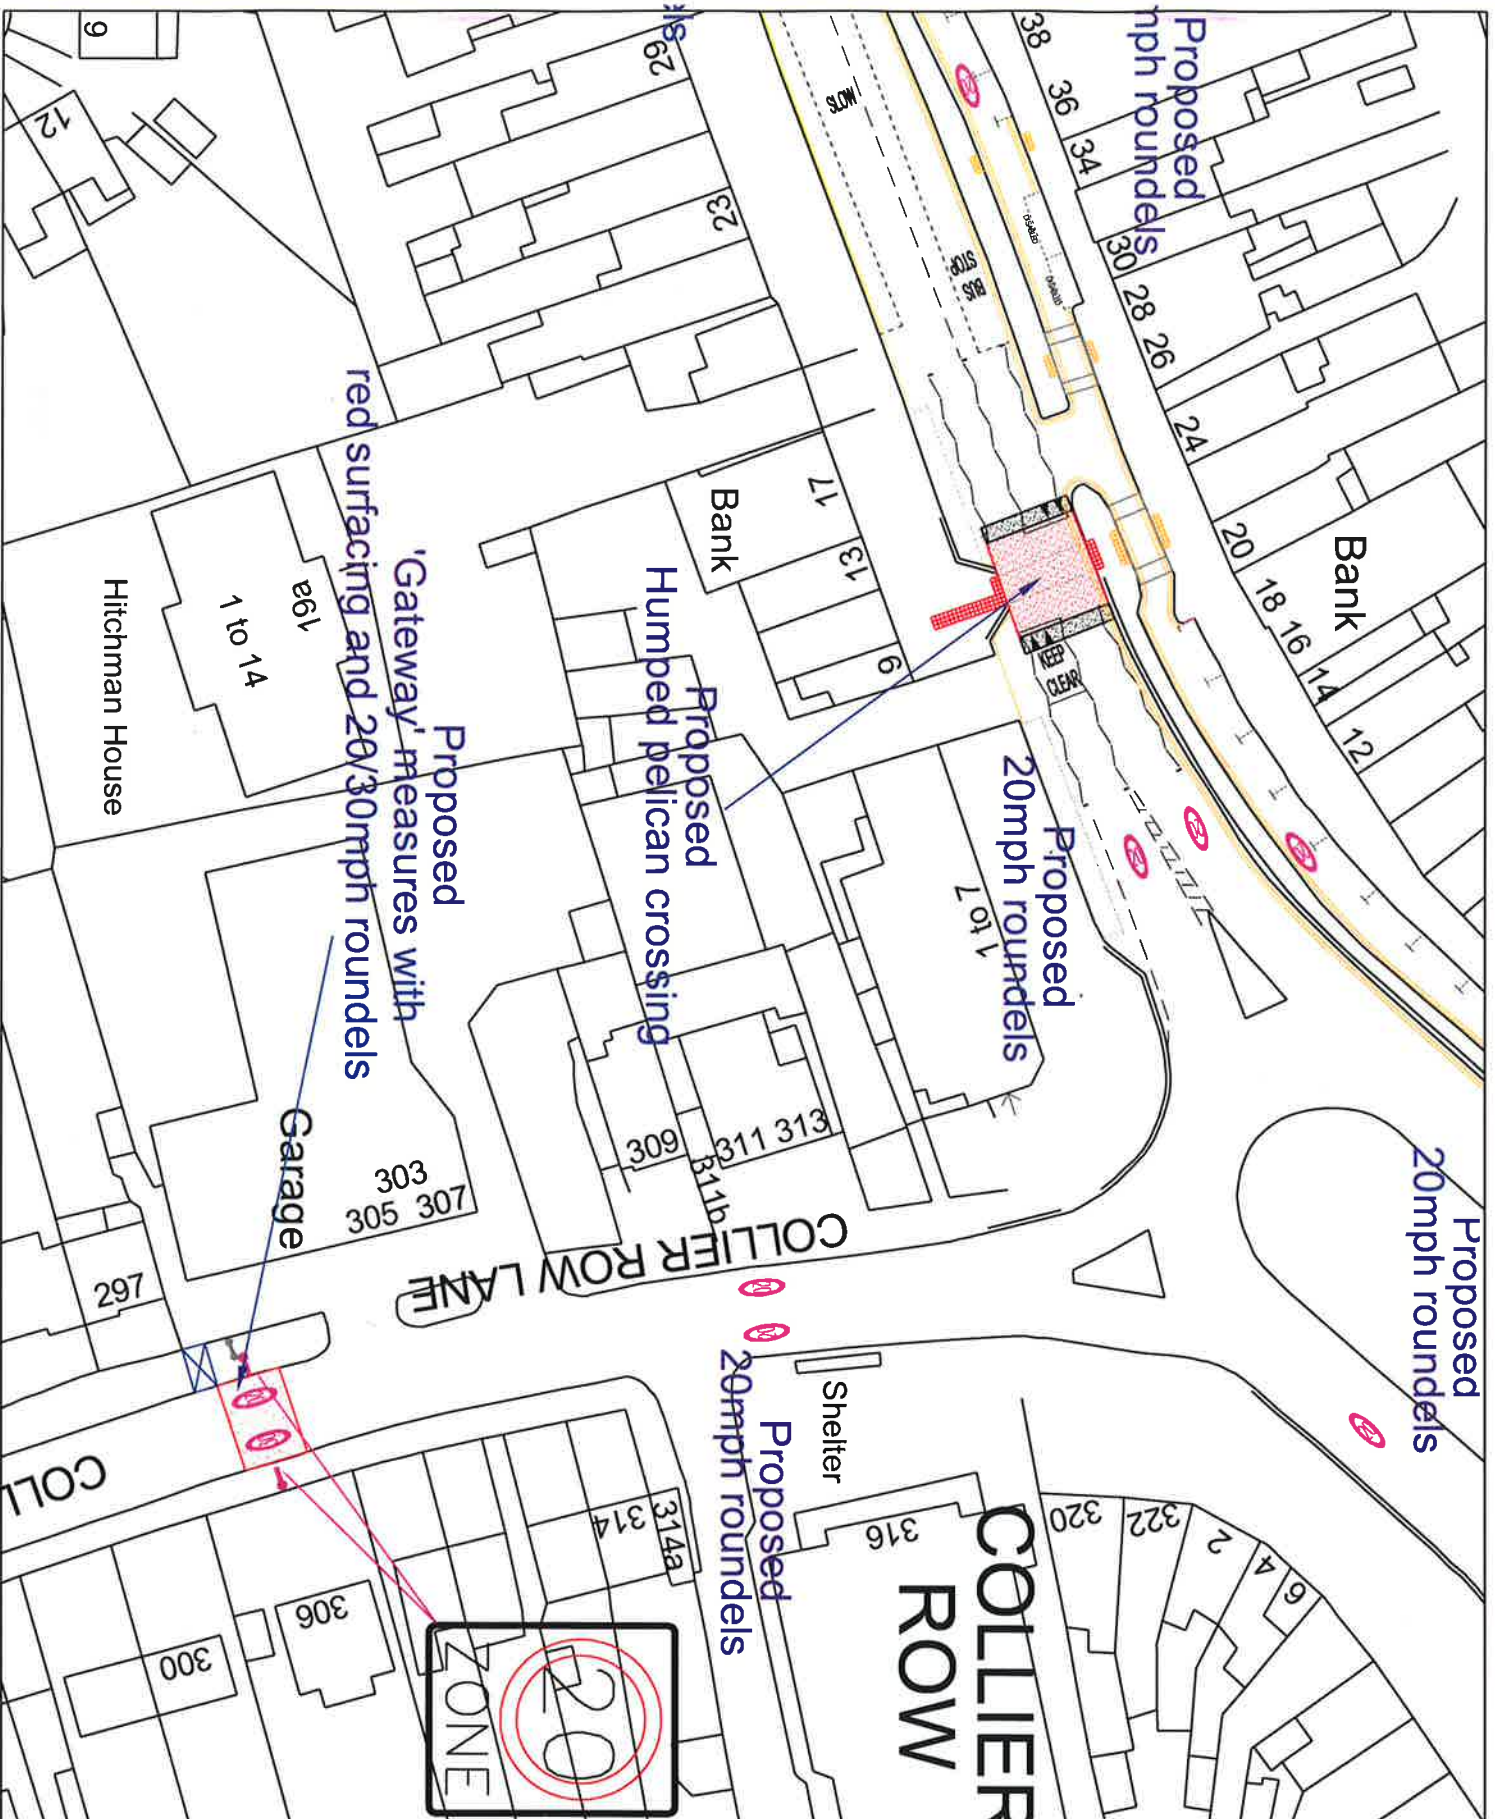

PURPOSE | PURPOSE

© COPYRIGHT


NOTES

REVISION / AMENDMENT JOB TITLE DATE	
DRAWING TITLE COLLIER ROW AREA ACCIDENT REDUCTION PROGRAMME PROPOSED 20MPH ZONE	
DRAWN BY VS CHECKED BY VS DATE OCT15 SCALE NTS ACAD REF:	APPROVED BY MP DATE DRAWN BY VS CHECKED BY VS DATE OCT15 SCALE NTS ACAD REF:
DRAWING NO Q0007/5	SHEET SIZE: A3 (297x420)