


PROPOSED FEATURES	
KERB	HAZARD PAVING
EDGING KERB	FOOTWAY WIDENING
SIGN & POST	BLOCK PAVING
BOLLARD	TRAFFIC SIGNALS
TACTILE PAVING	

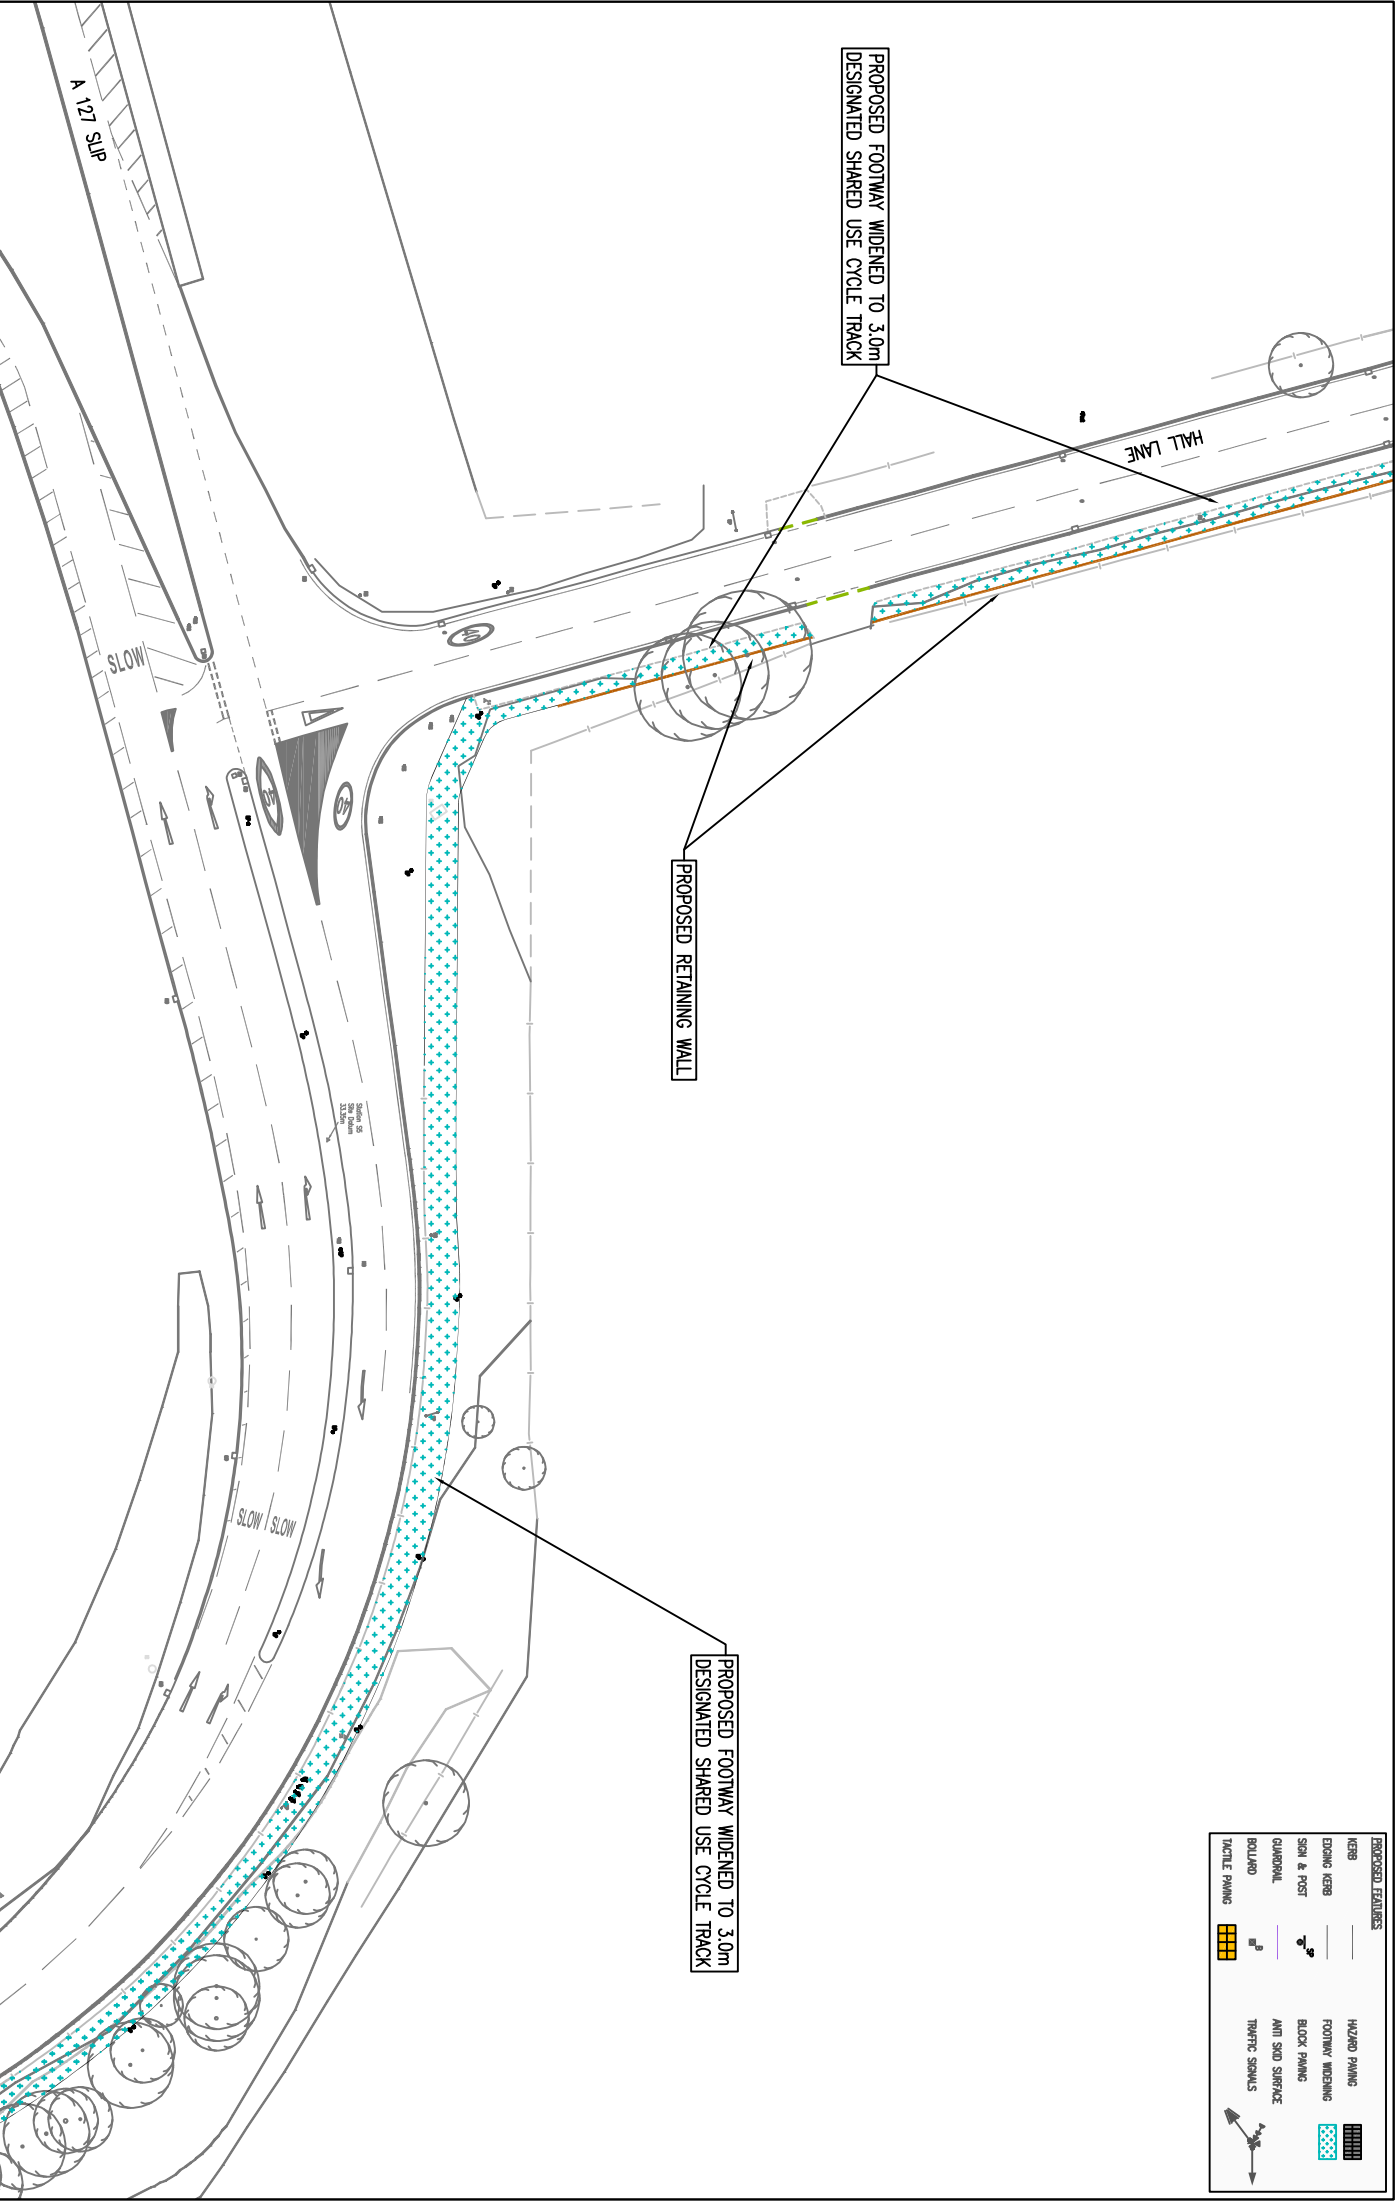

Haivering
 STREETWORK CULTURE & COMMUNITY
 PARTNER & ENGINEERING

JOB TITLE
 Sustrans Connect 2
PHASE 2 & 3
DRAWING TITLE
 HALL LANE PROPOSAL
DRAWING 2 OF 25

DRAWN BY MJP
DATE 19.12.11
PURPOSE CONSULTATION

CHECKED BY MJP
SCALE N.T.S.
APPROVED BY MJP
STATUS DRAFT
REASON A

REVISION	AMENDMENT	DATE

DISCLAIMER
