

SECURITY:NOT SET




TESCO STORES LIMITED
EXPRESS GROUP
P.O. BOX 400, CIRRUS BUILDING, SHIRE PARK
WELWYN GARDEN CITY, HERTS, AL7 1GA
Tel: 0457 850 000
www.tesco.com

PROJECT
3349
MARLBOROUGH PH 163
MAWNEY ROAD, ROMFORD

DATE DRAWING NO: 3349gag1FORCASTING
PHASE 3 ISSUE 1
SYSTEM ID. NO. 3349gag1FORCASTING
SCALE 1:100 @A3
DATE 02.05.2013
PLANNER PAUL MATHER
MSE PLANNER ANAND

DESCRIPTION
STANDALONE
PROPOSED RETAIL LAYOUT

NO WORK STATION, NO BEAR WELD BACES
OFF

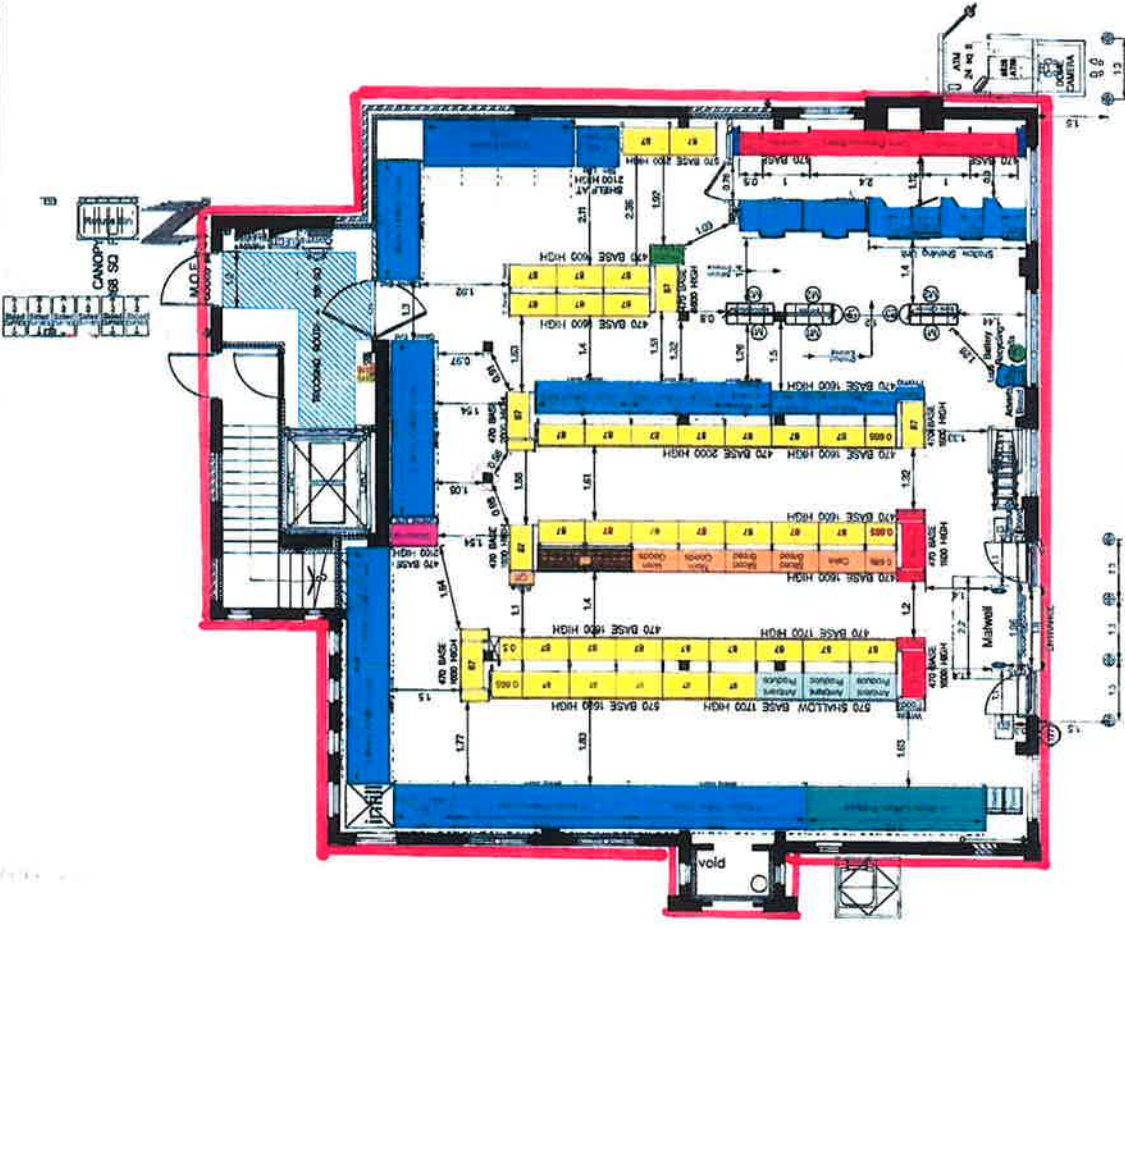

116 Fire Extinguisher (Foam)

115 Fire Extinguisher (Foam)

115 Fire Extinguisher (Foam)